
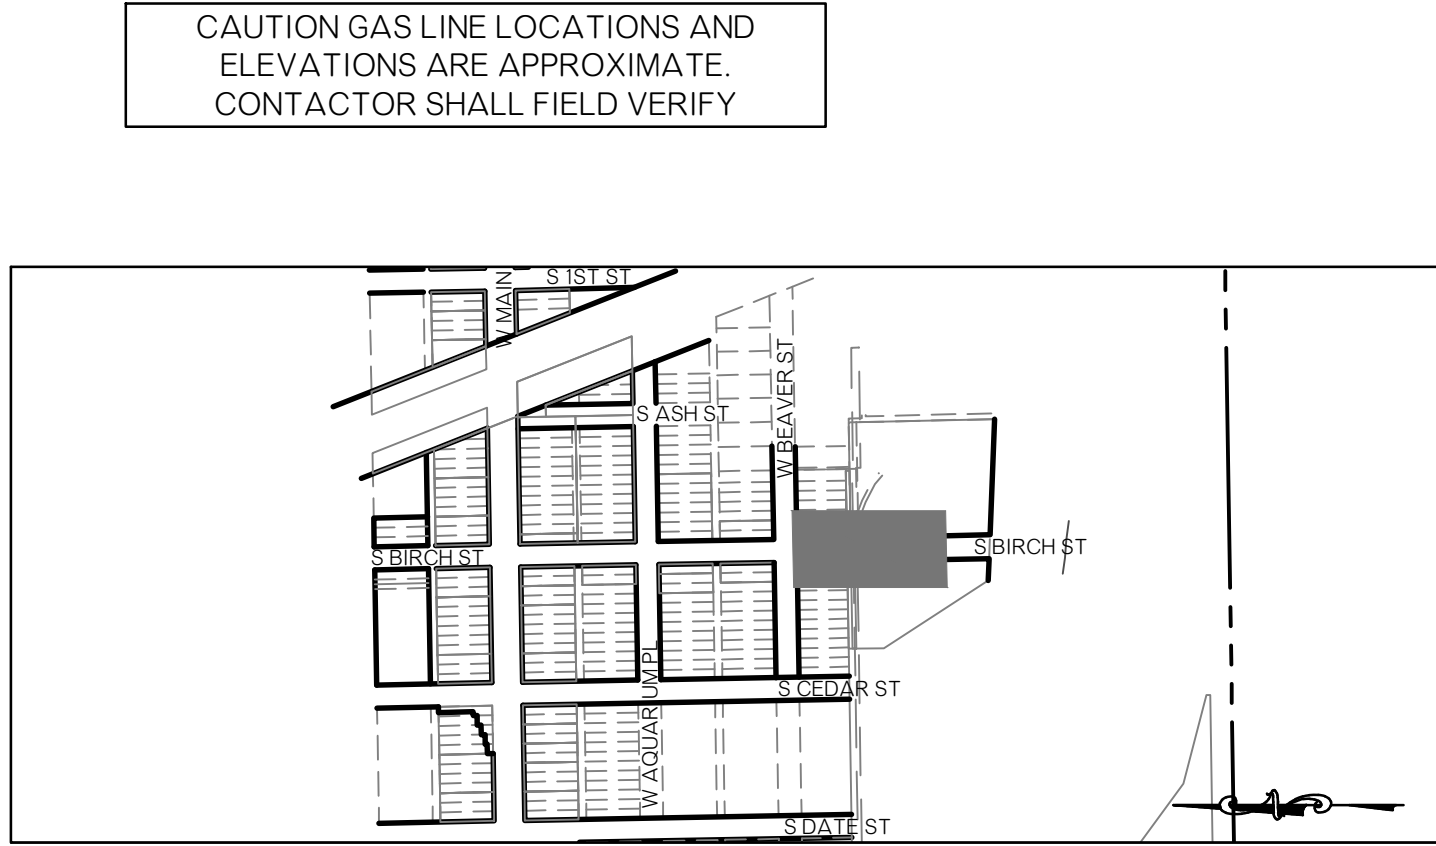



PLOT DATE: 10/12/2022 11:25 AM, DRAWING NAME: PLAN AND PROFILE S BIRCH ST 200+00 - 203+50.DWG

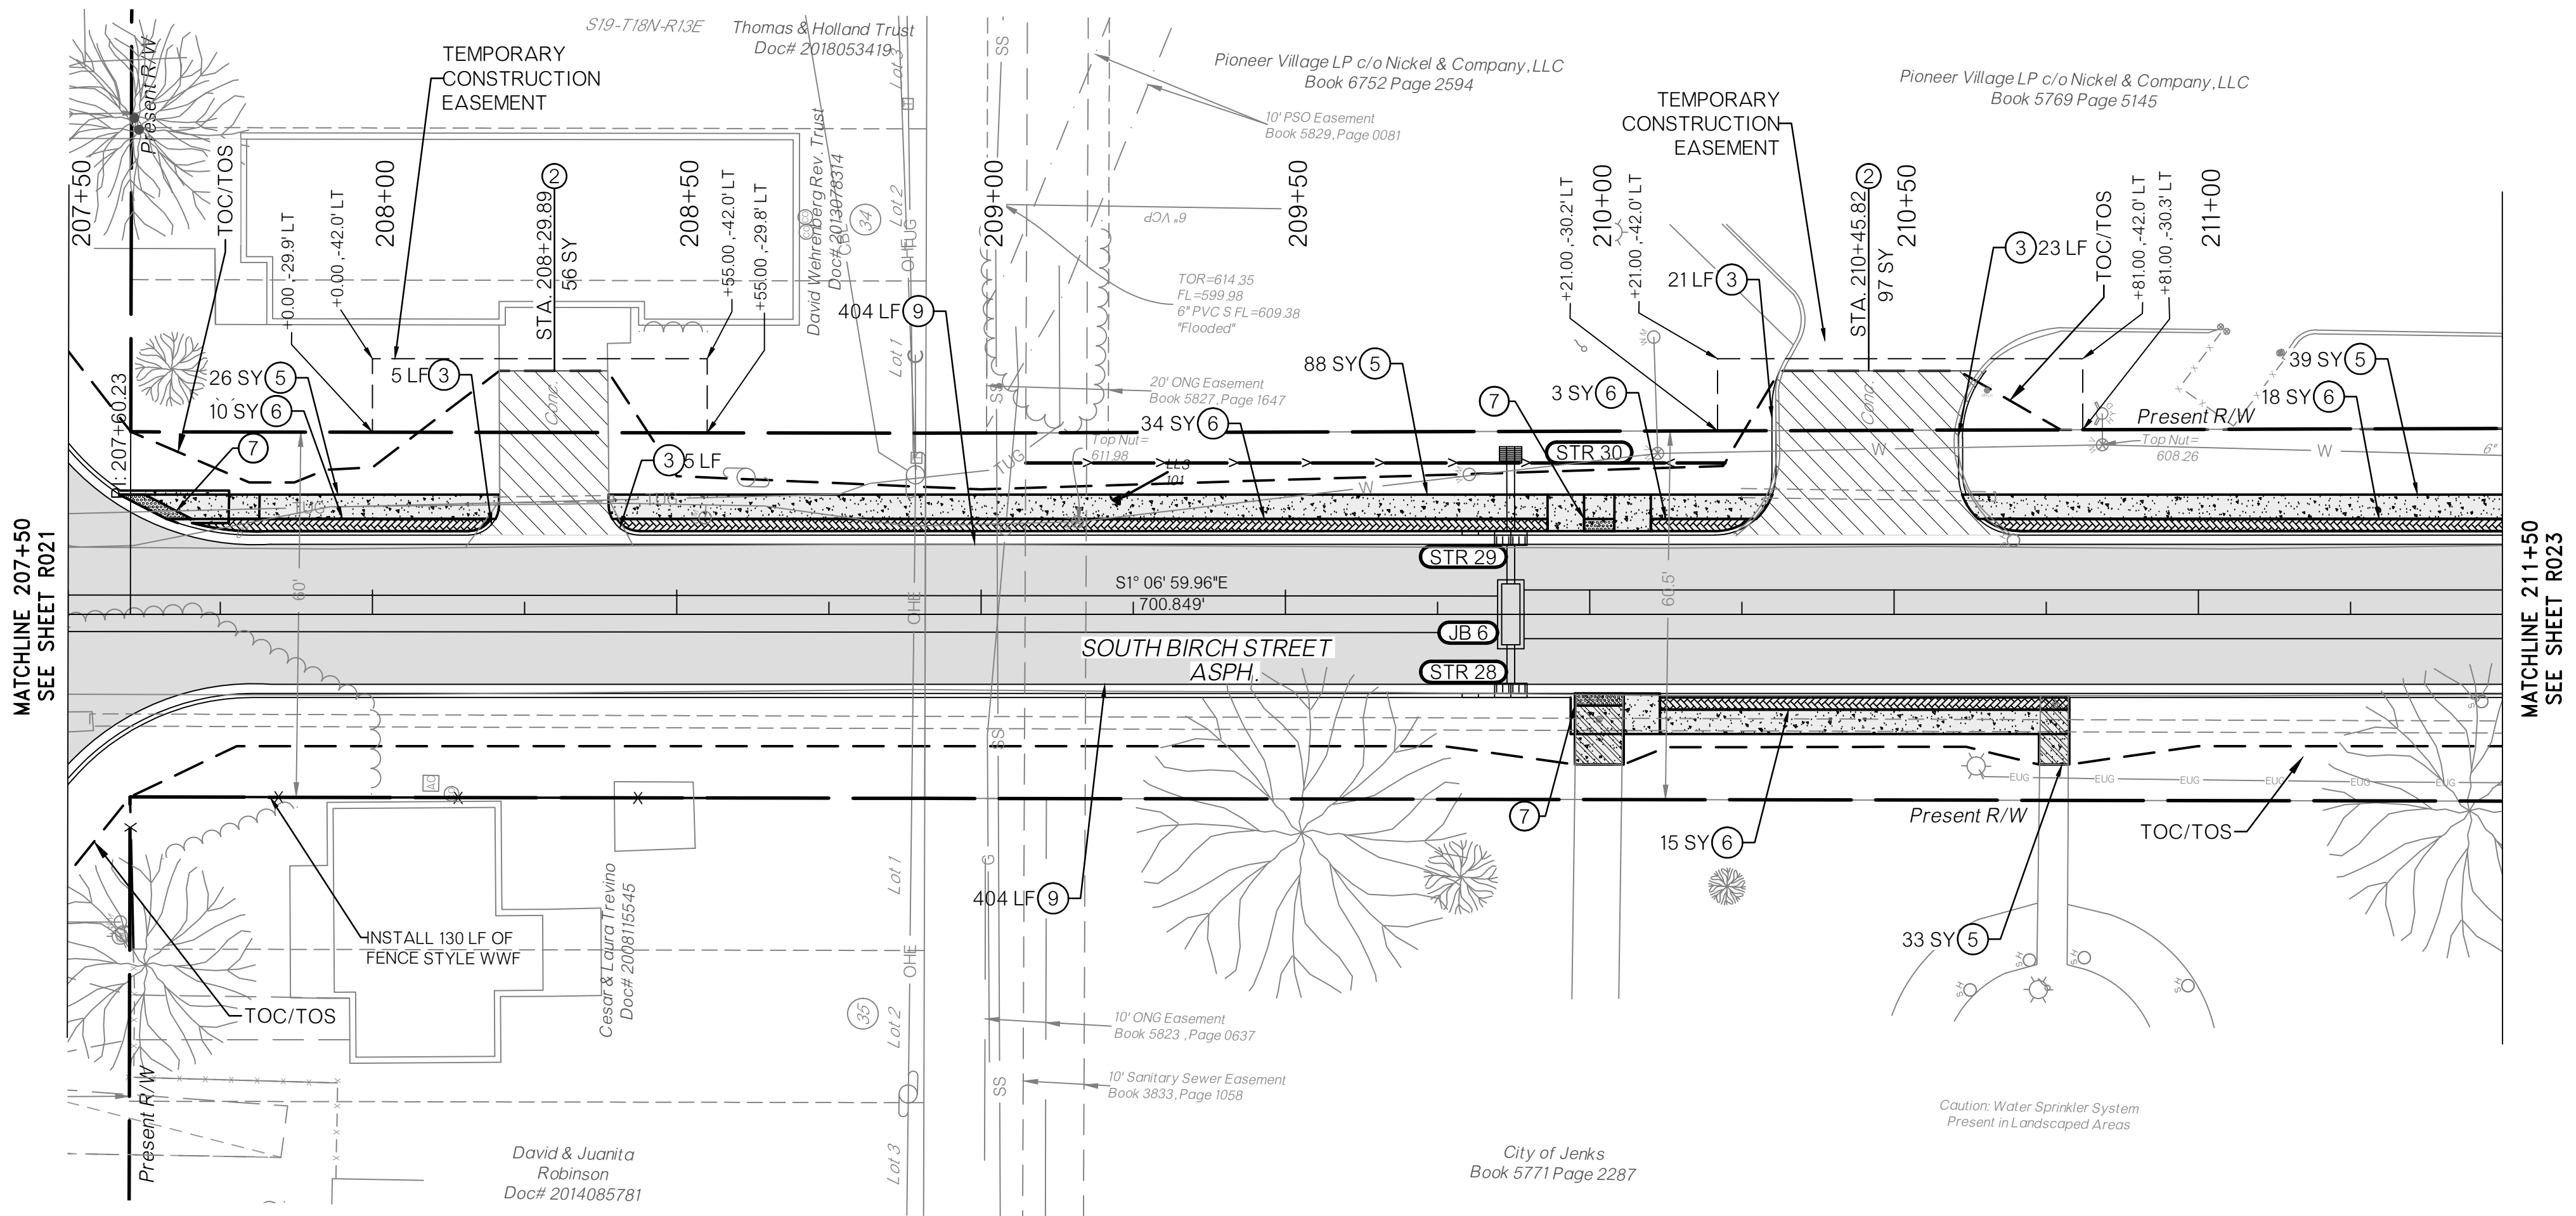


KEY MAP

1"=500'

GRAPHIC SCALE

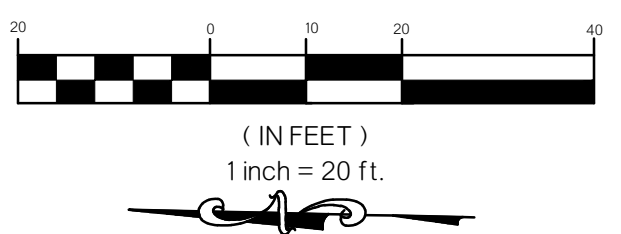

UTILITY CONTACTS		
COMPANY	CONTACT	PHONE NO.
CITY OF JENKS	CHRIS CLOYDE	918-299-7479
AEP/PSO	MIKE BIBBY	918-250-6257
OKLAHOMA NATURAL GAS	TIM W HELBIG	918-831-8387
COX COMMUNICATIONS	BRANDON WADE	918-286-4716
AT&T	KEVIN BENDER	539-444-1073

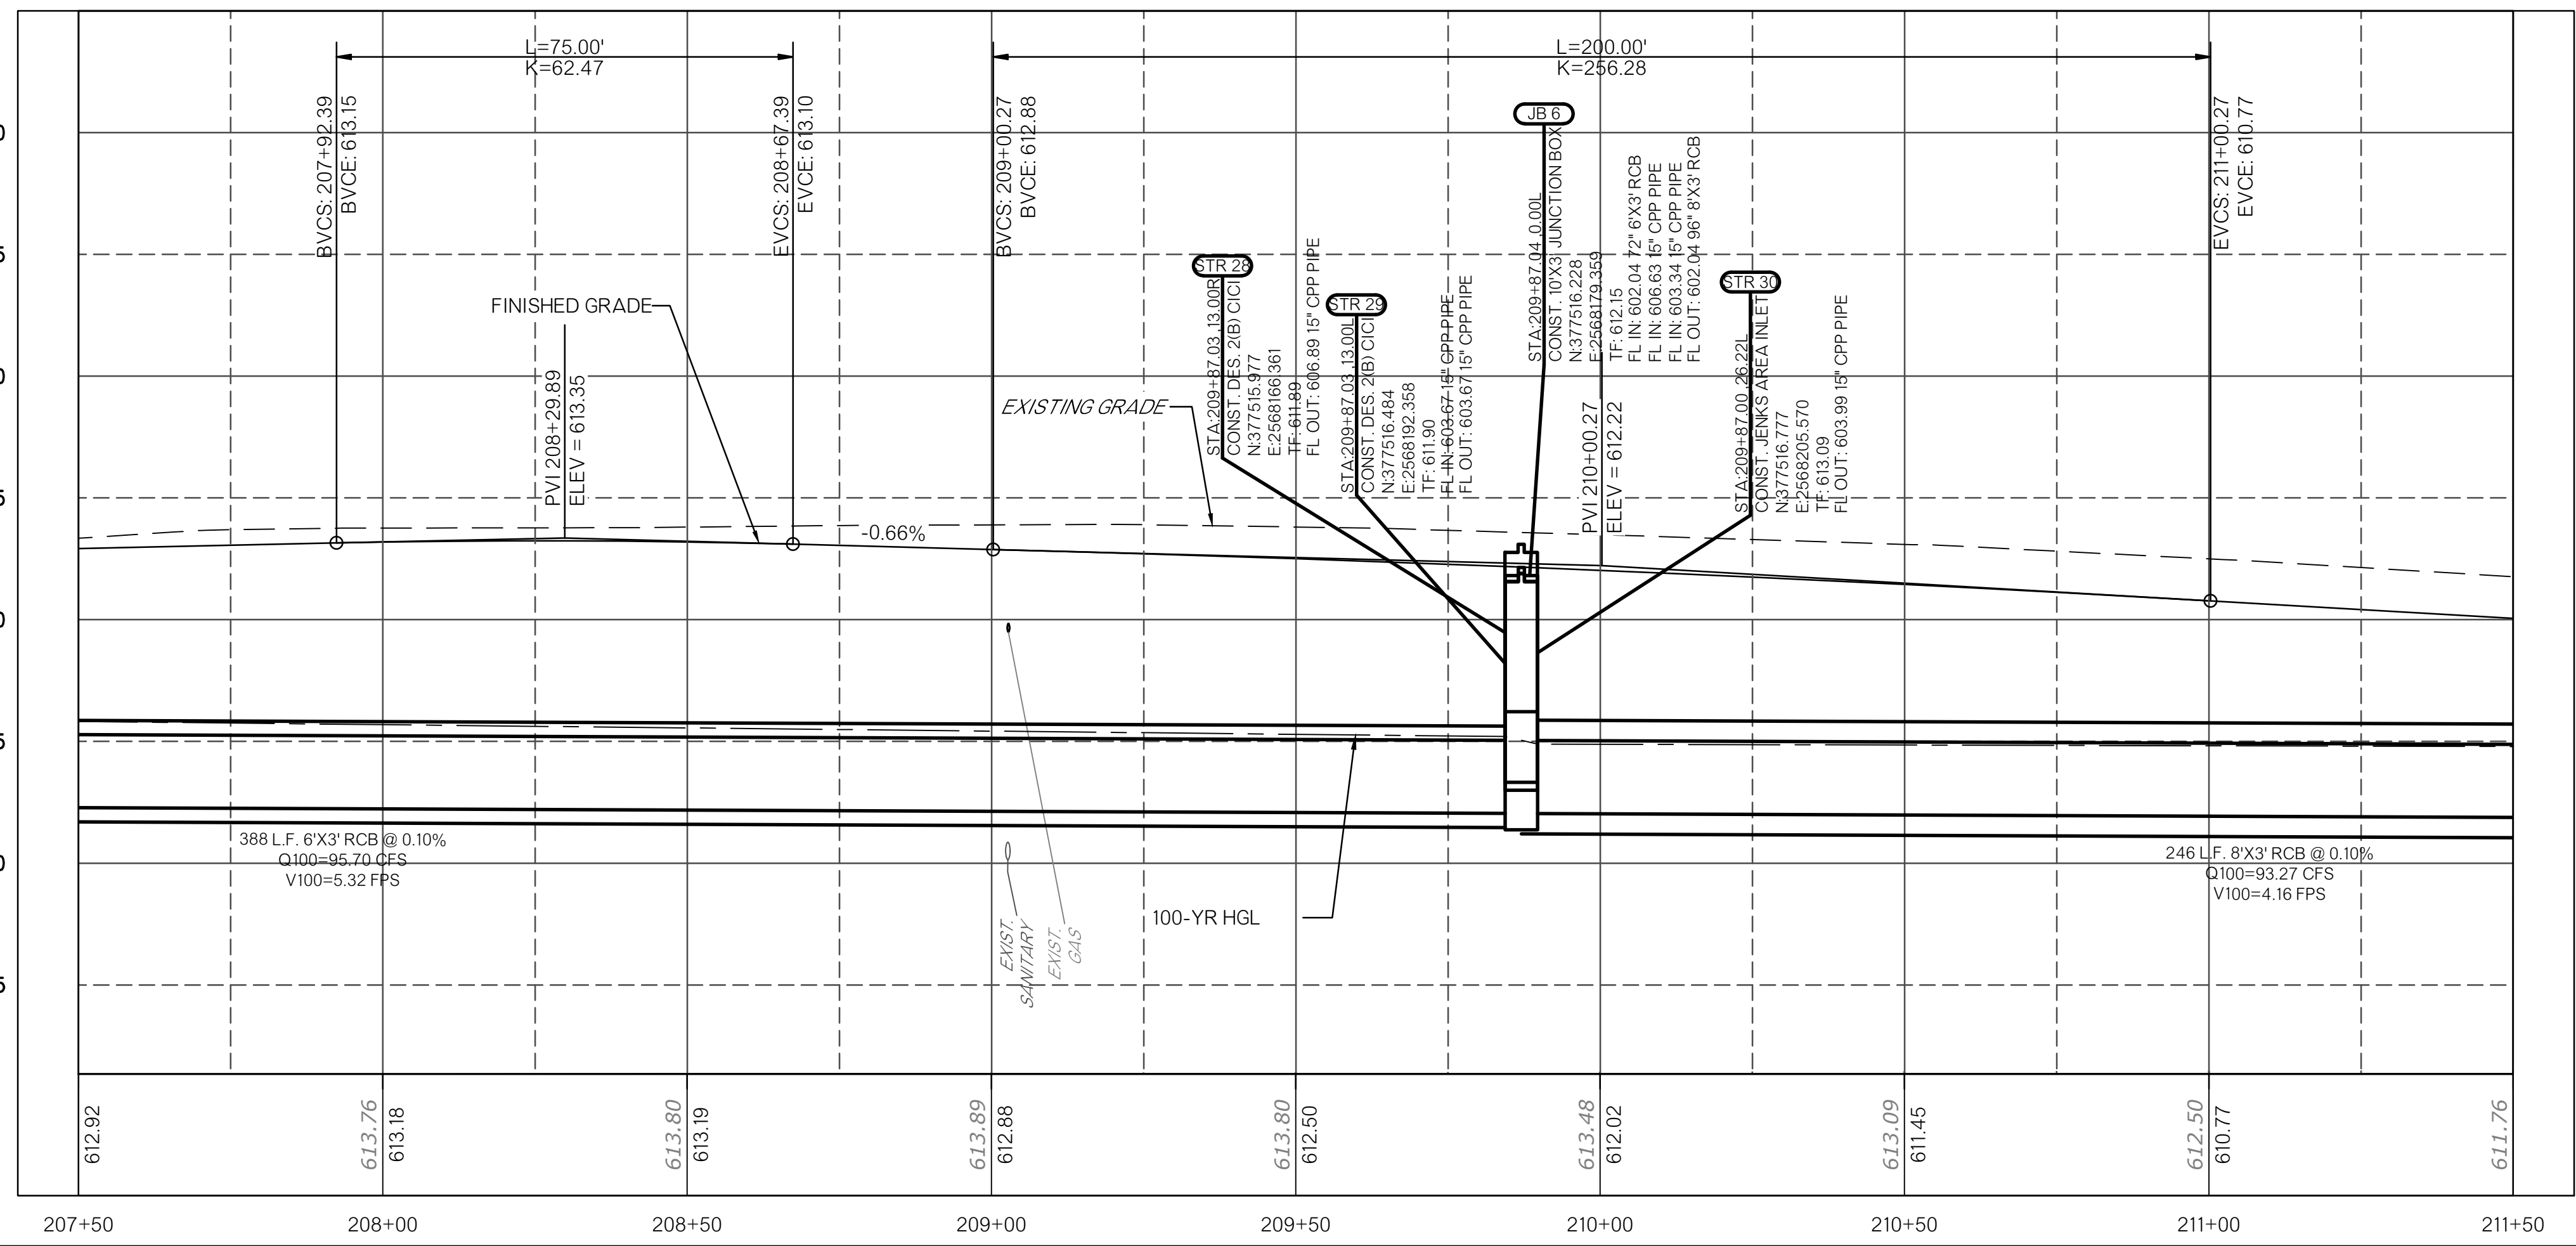

BENCHMARK

LLS-101
N:377581.235'
E:2568196.877'
ELEV:612.81'

LEGEND

- ① DO NOT DISTURB BUSINESS SIGN
- ② 6" CONCRETE DRIVEWAY
- ③ CONCRETE CURB (6" BARRIER-INTEGRAL)
- ④ EXISTING CURB AND GUTTER SHALL REMAIN
- ⑤ 4" CONCRETE SIDEWALK
- ⑥ 4" DECORATIVE CONCRETE SIDEWALK
- ⑦ TACTILE WARNING DEVICE-NEW
- ⑧ 2" PVC SCH. 40 PLASTIC CONDUIT BORED
- ⑨ COMBINED CURB & GUTTER (6"BARRIER)
- ⑩ COMBINED CURB & GUTTER (5" MOUNTABLE)
- ⑪ PRECAST CONCRETE PULL BOX PER ODOT SPEC SECTION 739
- ★ LIGHT POLES BY OTHERS
- △ LEMKE CONTROL CAP
- ⊕ BENCHMARK
- EXISTING GRADE
- FINISHED GRADE
- LIGHTING CONDUIT
- 2" PVC SCH. 40 PLASTIC CONDUIT TRENCHED
- PROPERTY LINE
- EXISTING ROW
- PROPOSED ROW
- TEMP ROW
- SECTION LINE
- CENTERLINE OF ROAD
- COMBINED CURB & GUTTER (6"BARRIER)
- CONCRETE DRIVES
- SIDEWALK
- DECORATIVE STAMPED SIDEWALK BUFFER
- FULL DEPTH PAVEMENT
- MILL AND OVERLAY
- UPRR WILL INSTALL 16' CONCRETE CROSSING
- SIDEWALK TO BE CONSTRUCTED BY OTHERS

DESIGN	DRC	04/21	OKLAHOMA DEPARTMENT OF TRANSPORTATION				
DRAWN	JMS	04/21					
CHECKED	DRC	04/21	SOUTH BIRCH STREET PLAN AND PROFILE (207+50 - 211+50)				
APPROVED	DRC	04/21					
SQUAD							
COUNTY	TULSA		HIGHWAY	STATE JOB NO.	31550(04)	SHEET NO.	R022