


Wednesday, March 29, 2023 3:34:26 PM
V:\15-949E Br 72 Coal Crk & EW 120 Rd, 31170, Ottawa D3\CIV3D\PLANS\949-EROSION CONTROL.dwg

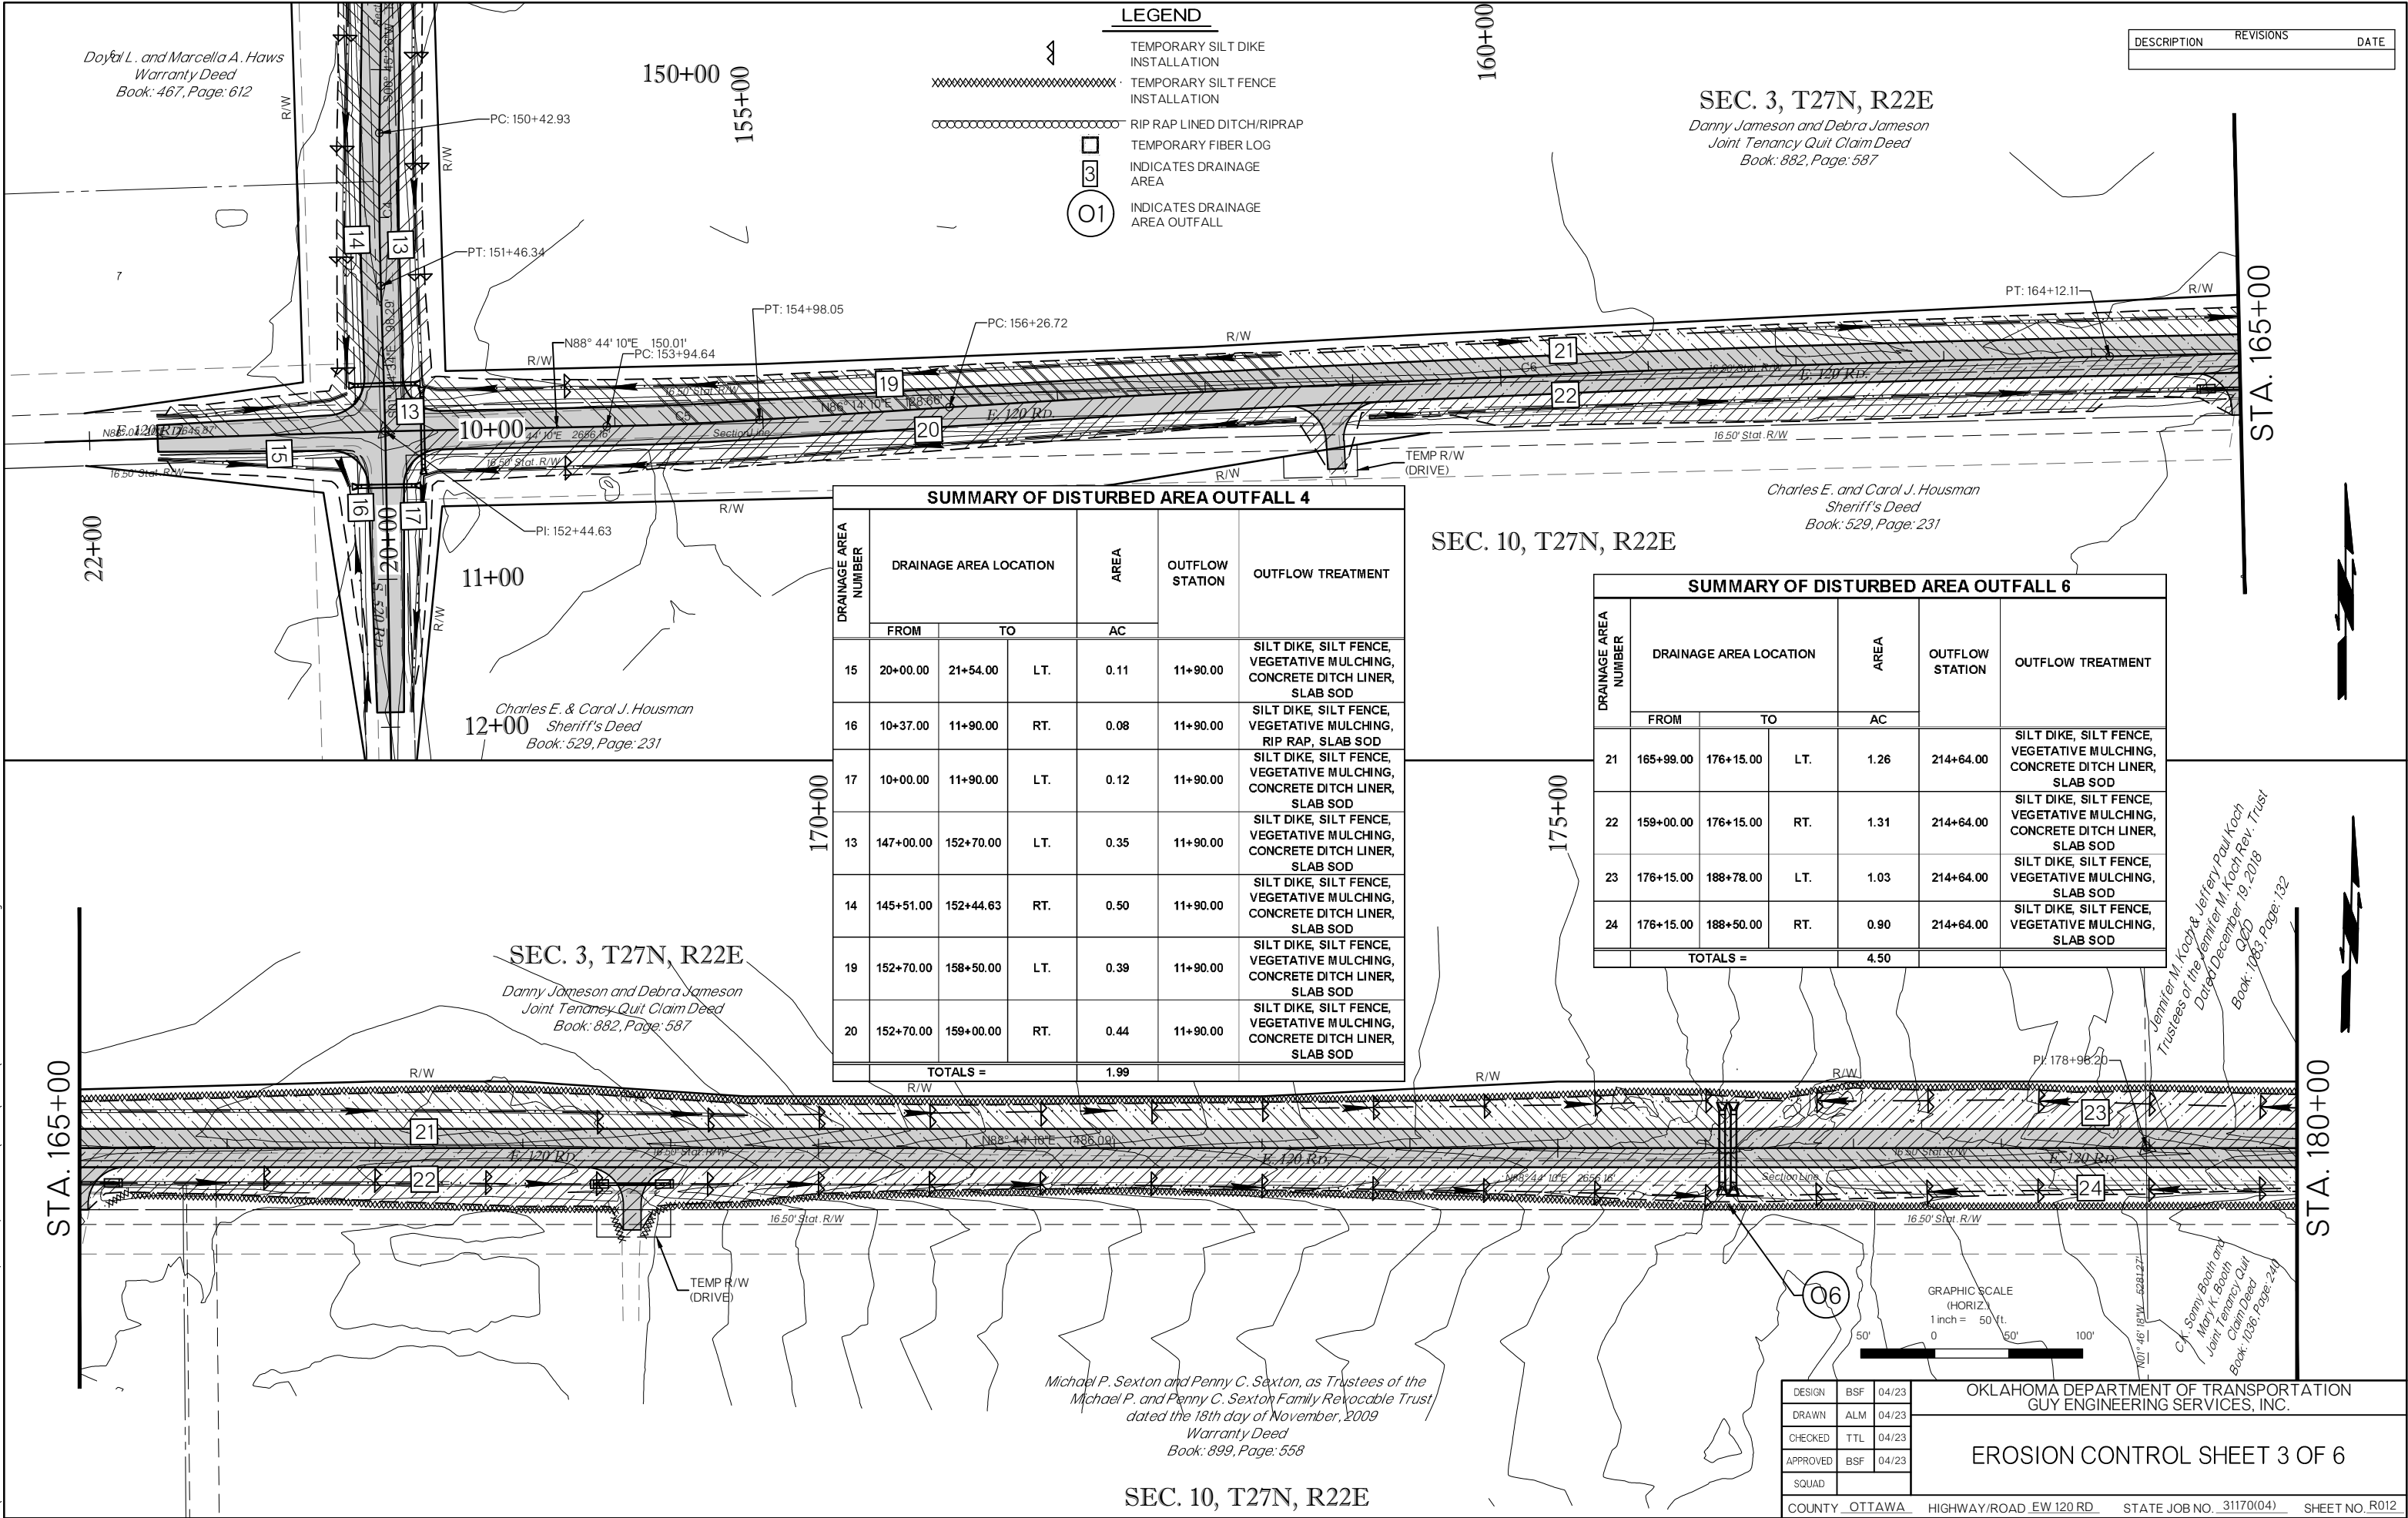

LEGEND

- TEMPORARY SILT DIKE INSTALLATION
- TEMPORARY SILT FENCE INSTALLATION
- RIP RAP LINED DITCH/RIPRAP
- TEMPORARY FIBER LOG
- INDICATES DRAINAGE AREA
- INDICATES DRAINAGE AREA OUTFALL

SEC. 3, T27N, R22E

Danny Jameson and Debra Jameson
Joint Tenancy Quit Claim Deed
Book: 882, Page: 587

SEC. 10, T27N, R22E

Charles E. and Carol J. Housman
Sheriff's Deed
Book: 529, Page: 231

SEC. 3, T27N, R22E

Danny Jameson and Debra Jameson
Joint Tenancy Quit Claim Deed
Book: 882, Page: 587

SEC. 10, T27N, R22E

Michael P. Sexton and Penny C. Sexton, as Trustees of the
Michael P. and Penny C. Sexton Family Revocable Trust
dated the 18th day of November, 2009
Warranty Deed
Book: 899, Page: 558

DESIGN	BSF	04/23
DRAWN	ALM	04/23
CHECKED	TTL	04/23
APPROVED	BSF	04/23
SQUAD		

OKLAHOMA DEPARTMENT OF TRANSPORTATION
GUY ENGINEERING SERVICES, INC.

EROSION CONTROL SHEET 3 OF 6

COUNTY OTTAWA HIGHWAY/ROAD EW 120 RD STATE JOB NO. 31170(04) SHEET NO. R012

BR. 72 OVER COAL CREEK