

PRINT DATE: 03-06-07 T:\A0303\Working Files\DONE\Exhibits - FAC CAC 2007\Lincoln Byers.dgn


EXISTING I-40 / BOULEVARD

COTTON SEED MILL (BNSF)

CANAL BRIDGE (UPRR)

BYERS AVE.

I-40

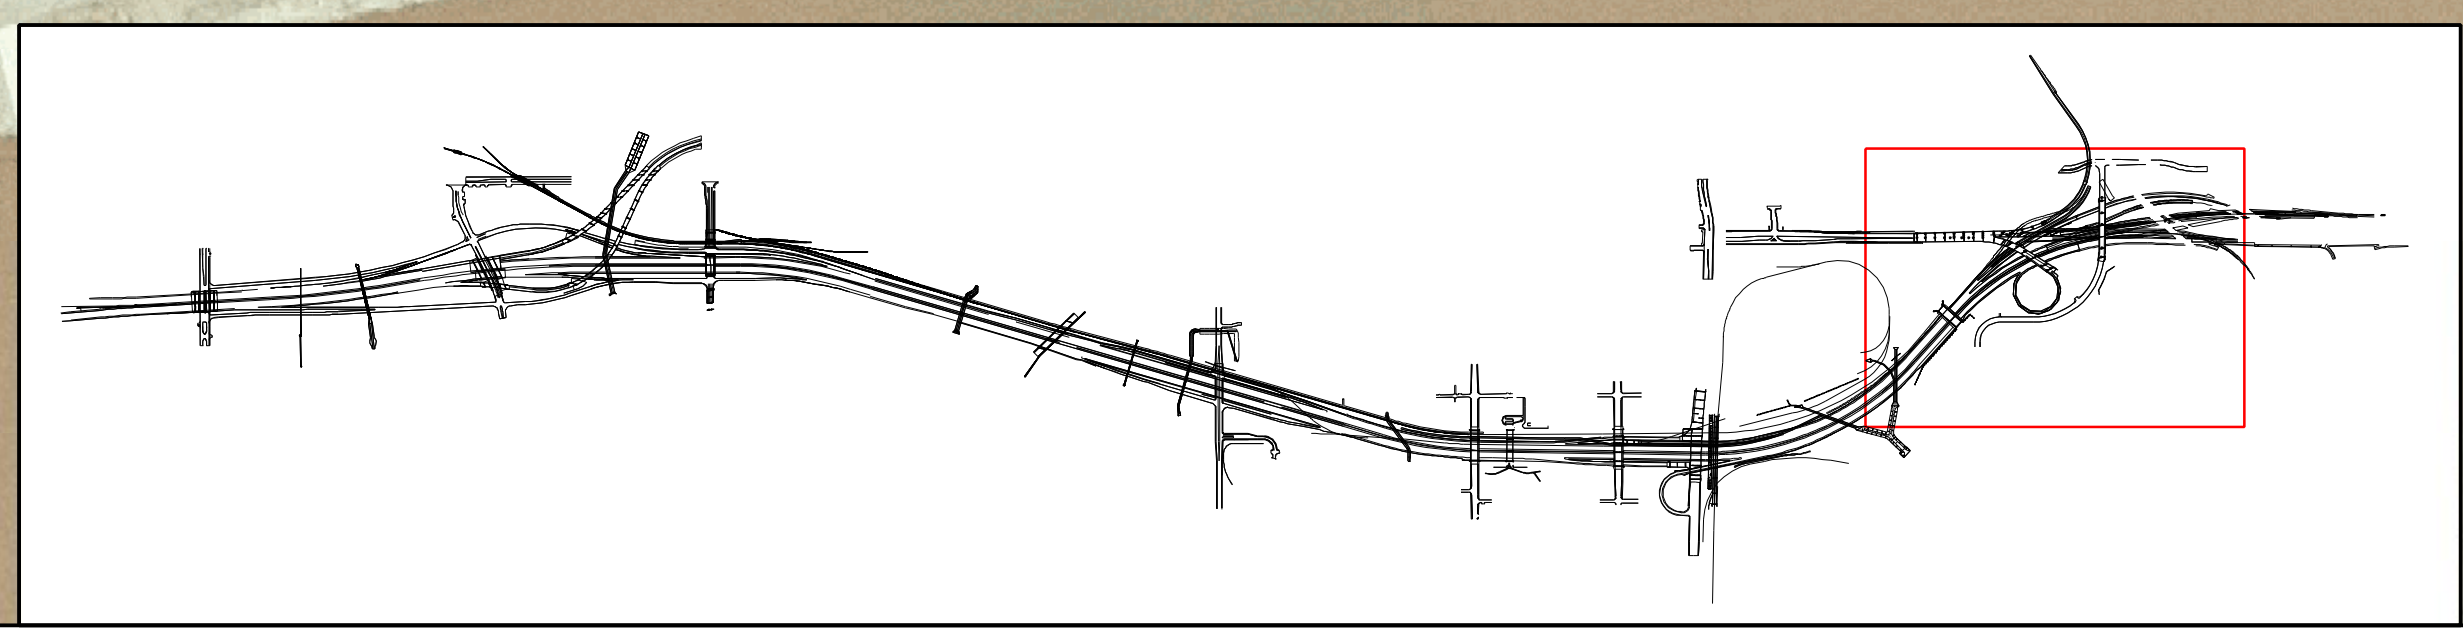

Design	
Drawn	JWB
Checked	KBA
Approved	
Squad	MacArthur

**I-40 CROSTOWN RELOCATION
LINCOLN / BYERS**

JOB PIECE NO. 174281051 Sheet No. _____

