


PRINT DATE: 03-06-07 T:\A0303\Working Files\DOWN\Exhibits - FAC CAC 2007\Wheeler Park.dgn

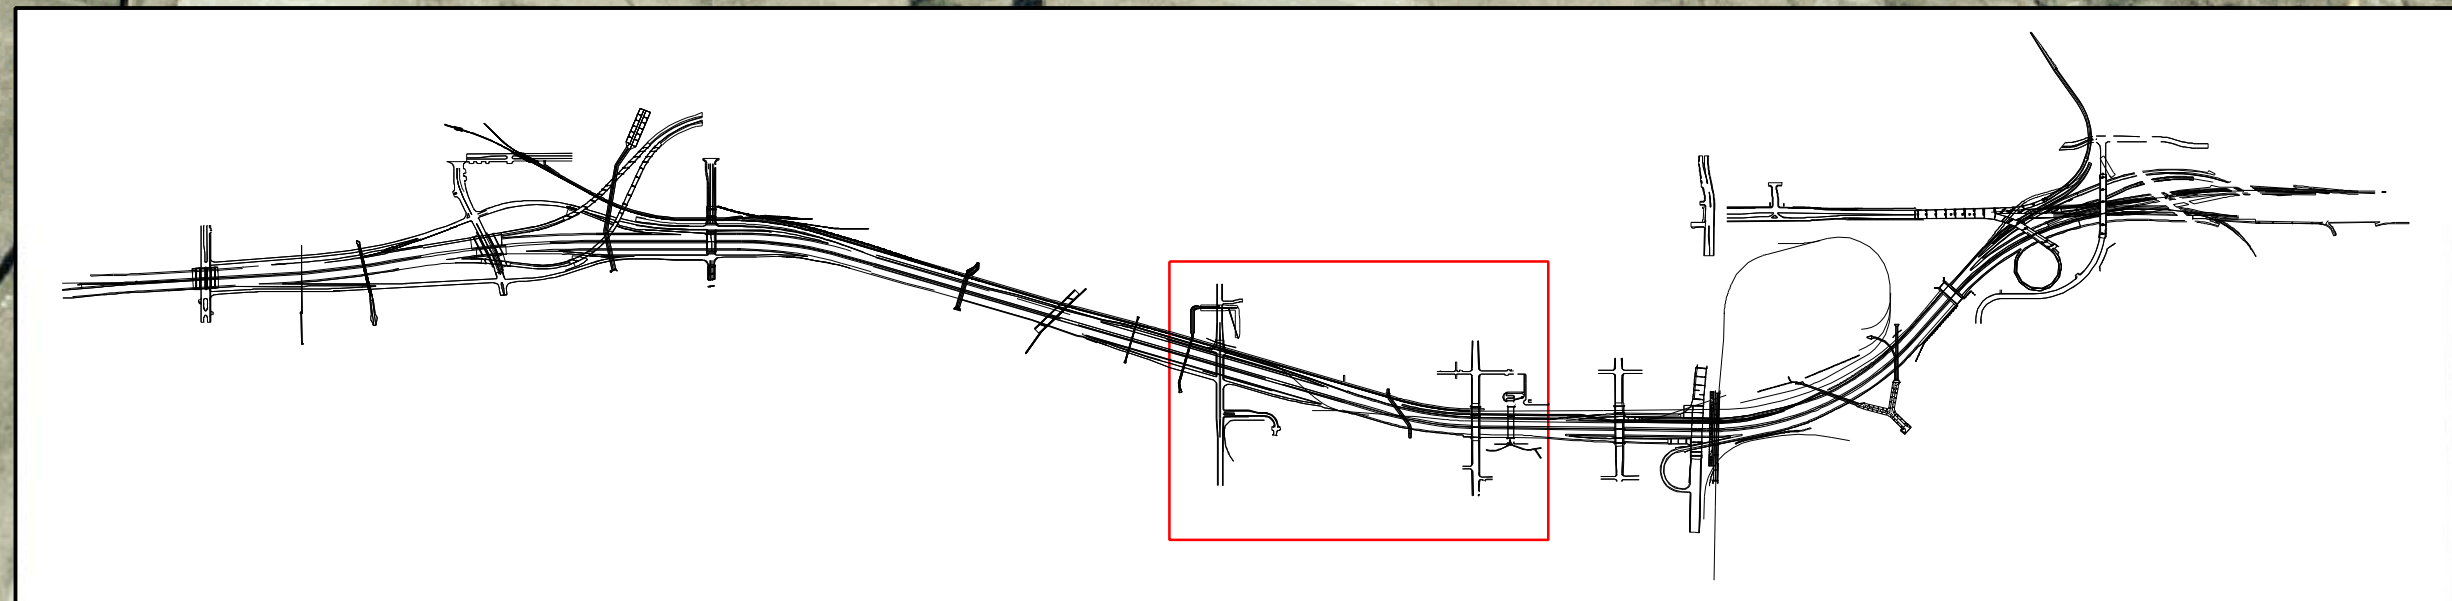

Design	
Drawn	JWB
Checked	KBA
Approved	
Squad	MacArthur

**I-40 CROSSTOWN RELOCATION
WHEELER PARK**

JOB PIECE NO. 174281.051 Sheet No. _____

SCALE: 1"=100'