


CARTERBURGESS TRANSPORTATION DECK					
FED. ROAD DIST. NO.	STATE	JOB PRICE NO.	PRICE YEAR	SHEET NO.	TOTAL SHEETS
6	OKLA.				
DESCRIPTION	REVISIONS	DATE			

# S.H.-5 NORTH DETOUR

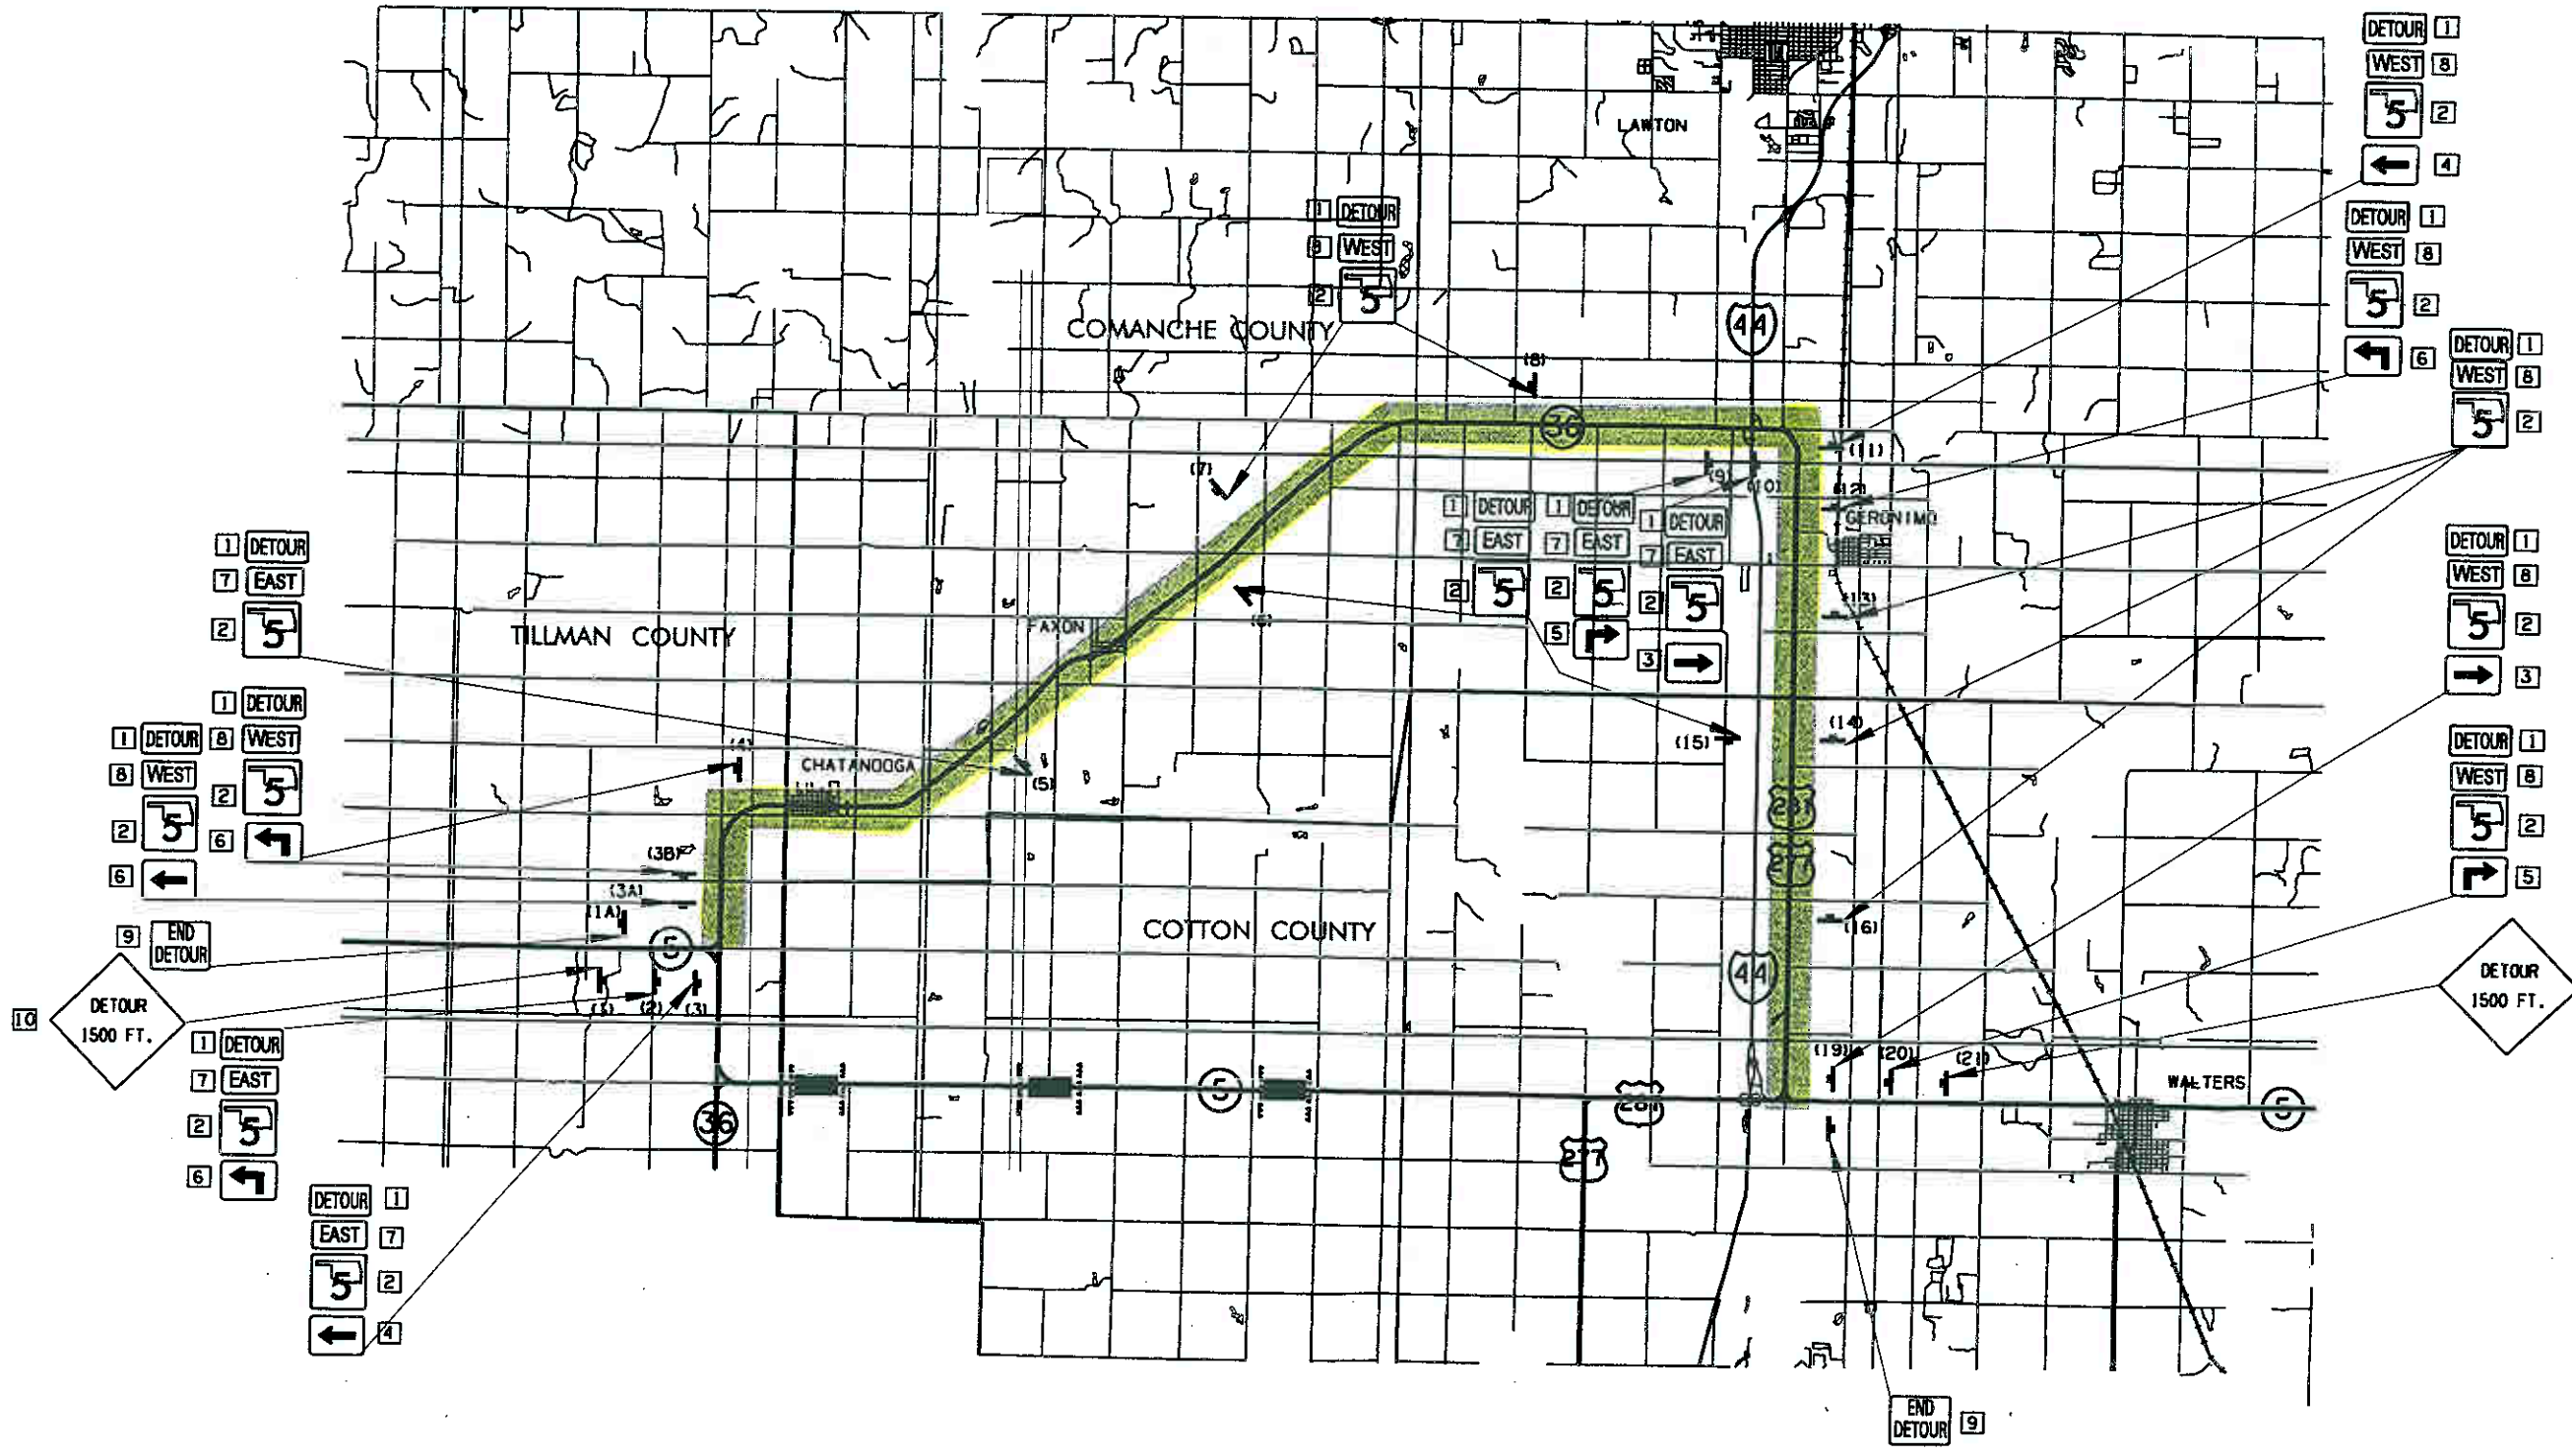

- 1 DETOUR - CM4-8
- 2 5 - M1-6(2)
- 3 → - M6-1(R)
- 4 ← - M6-1(L)
- 5 ↗ - M5-1(R)
- 6 ↖ - M5-1(L)
- 7 EAST - M3-2
- 8 WEST - M3-4
- 9 END DETOUR - M4-8a
- 10 DETOUR 1500 FT. - CW20-2



**CarterBurgess**


DESIGN	GSN	03/07
DRAWN	GSN	03/07
CHECKED	BGM	03/07
APPROVED		

**TRAFFIC CONTROL (DETOURS)**

STATE JOB NO. 23227(04) SHEET NO. 25

CARTERBURGESS TRANSPORTATION					
DATE	BY	JOB NO.	SCALE	SHEET NO.	TOTAL SHEETS
03/07	BGM	23227(04)		26	26
DESCRIPTION		REVISION			

# S.H.-5 SOUTH DETOUR

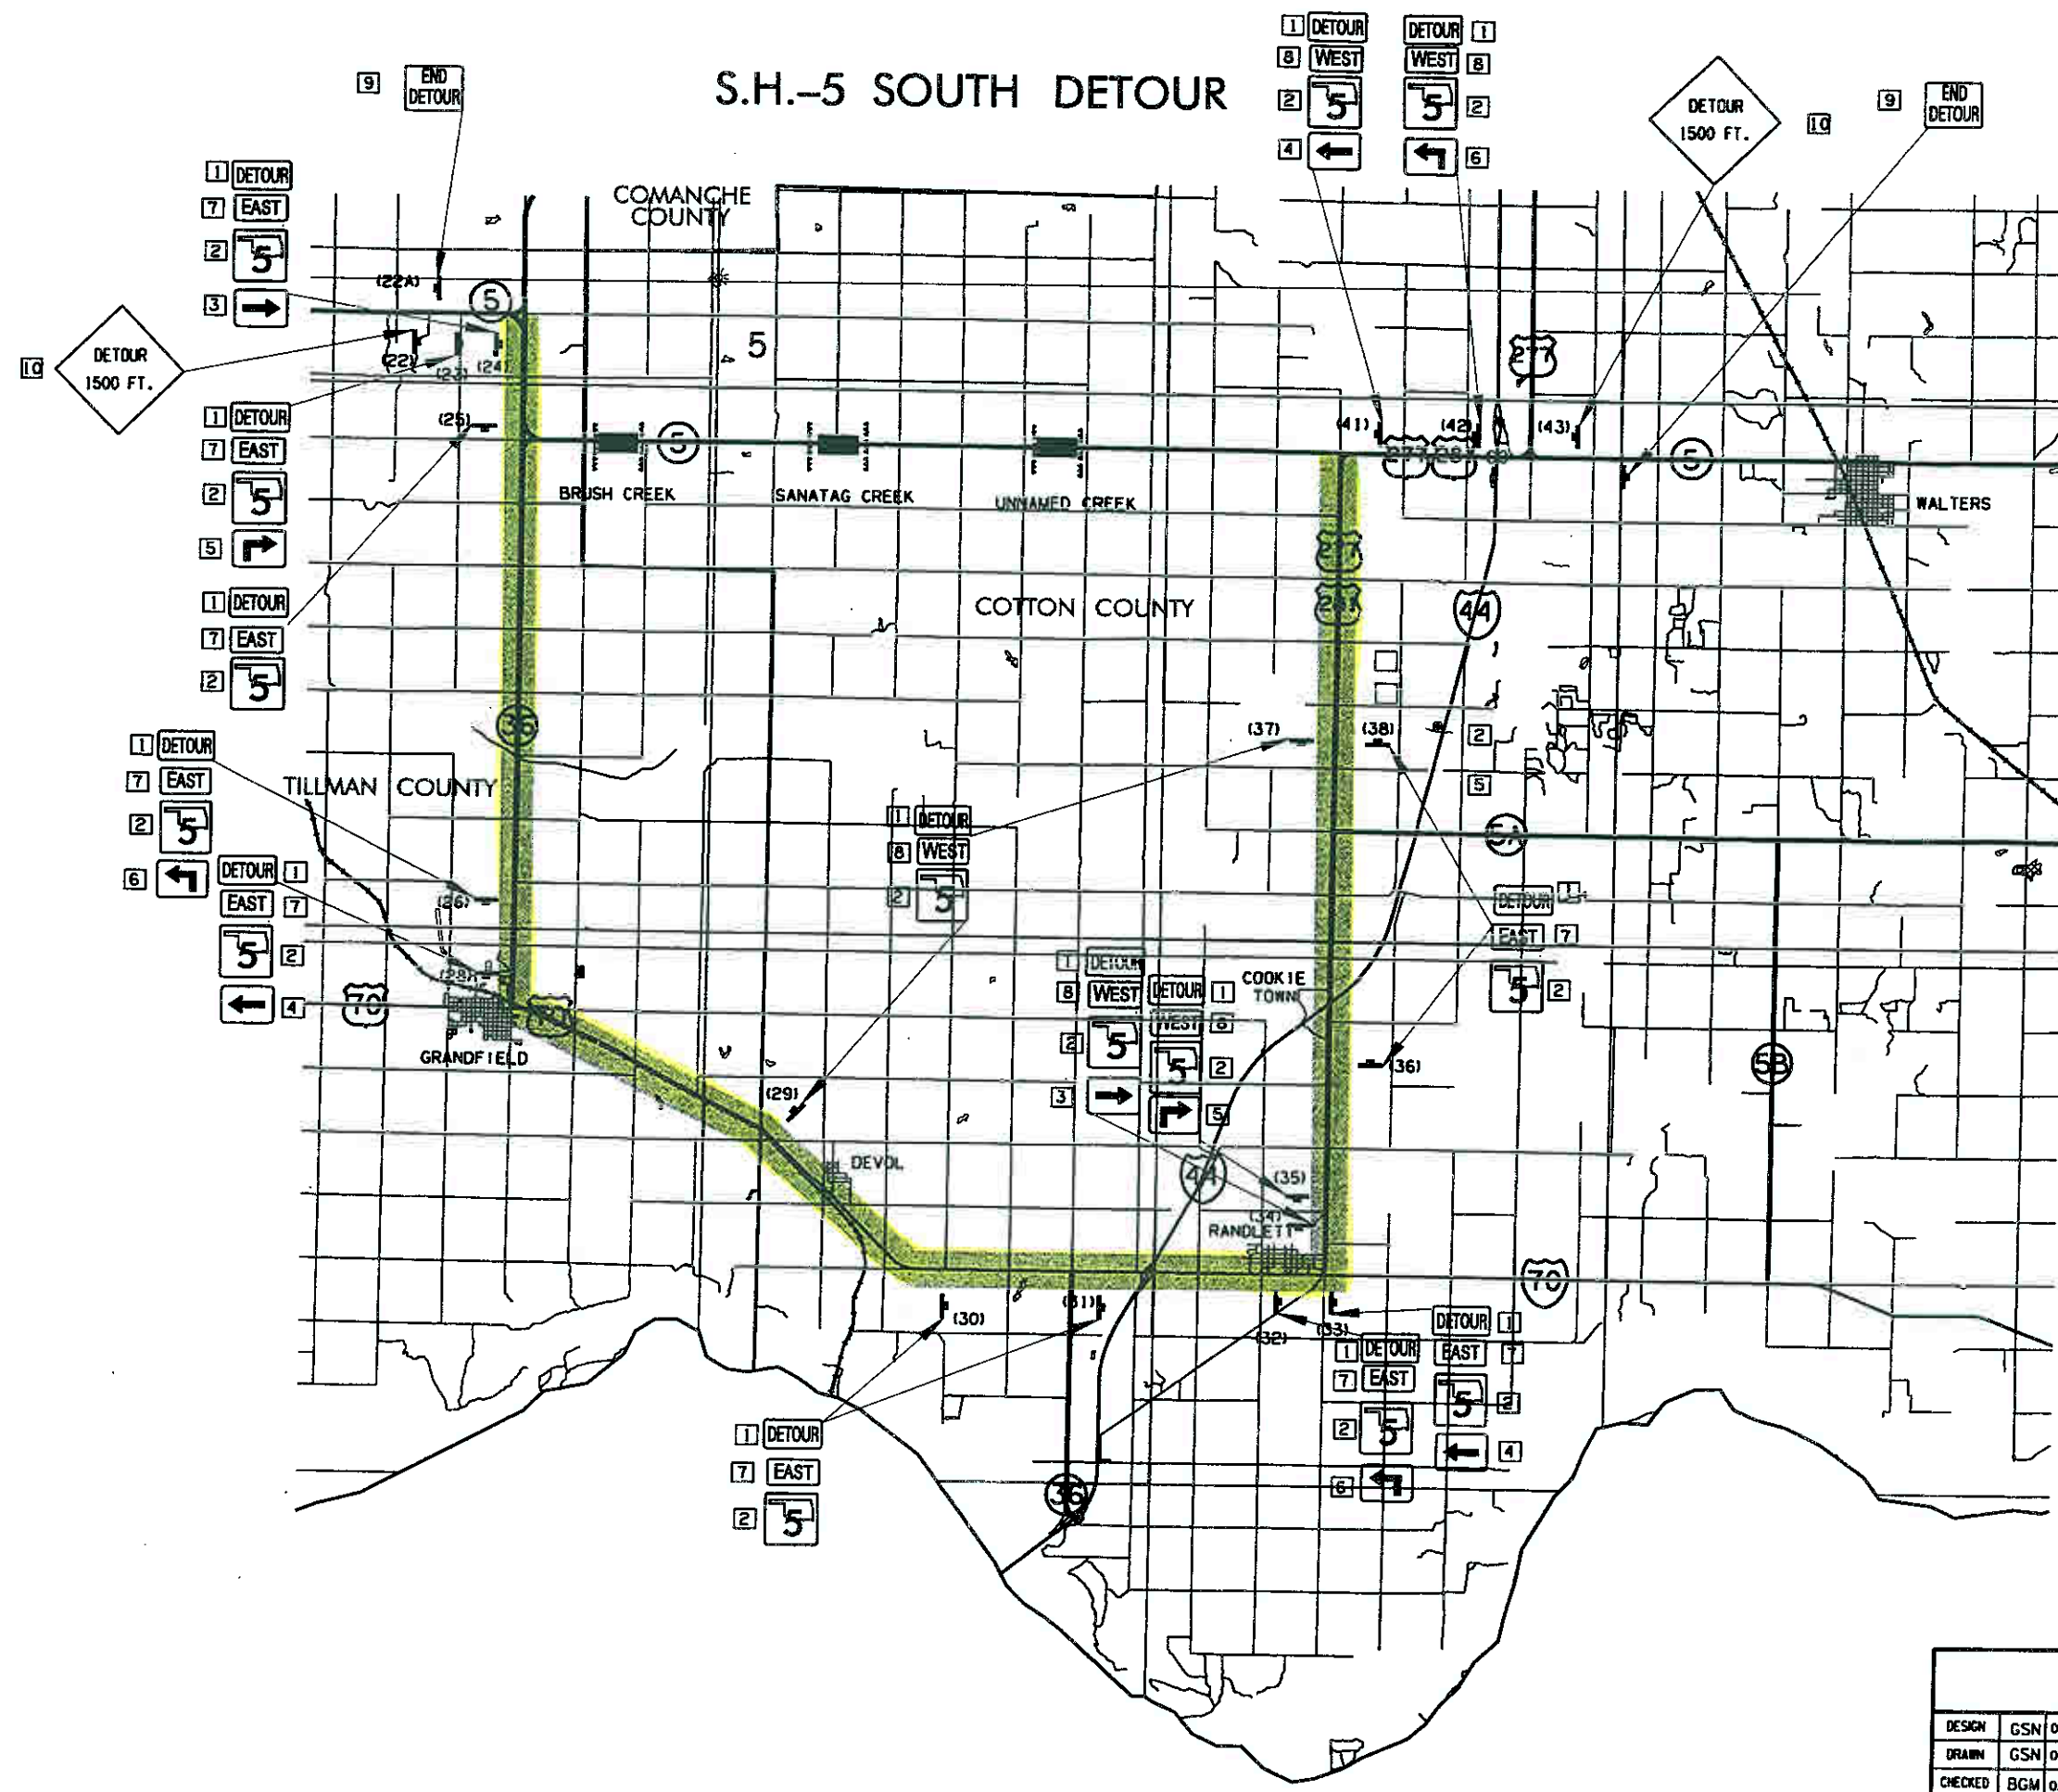

- 1 DETOUR - CM4-8
- 2 5 - M1-6(2)
- 3 → - M6-1(R)
- 4 ← - M5-1(L)
- 5 ↗ - M5-1(R)
- 6 ↖ - M5-1(L)
- 7 EAST - M3-2
- 8 WEST - M3-4
- 9 END DETOUR - M4-8a

10 DETOUR 1500 FT. - CW20-2



**CarterBurgess**

DESIGN	GSN	03/07
DRAWN	GSN	03/07
CHECKED	BGM	03/07
APPROVED		

**TRAFFIC CONTROL (DETOURS)**

STATE JOB NO. 23227(04) SHEET NO. 26