



**I-35 & SHIELDS  
INTERCHANGE  
Existing  
Configuration**

**NOTE: Drawing Not to Scale**

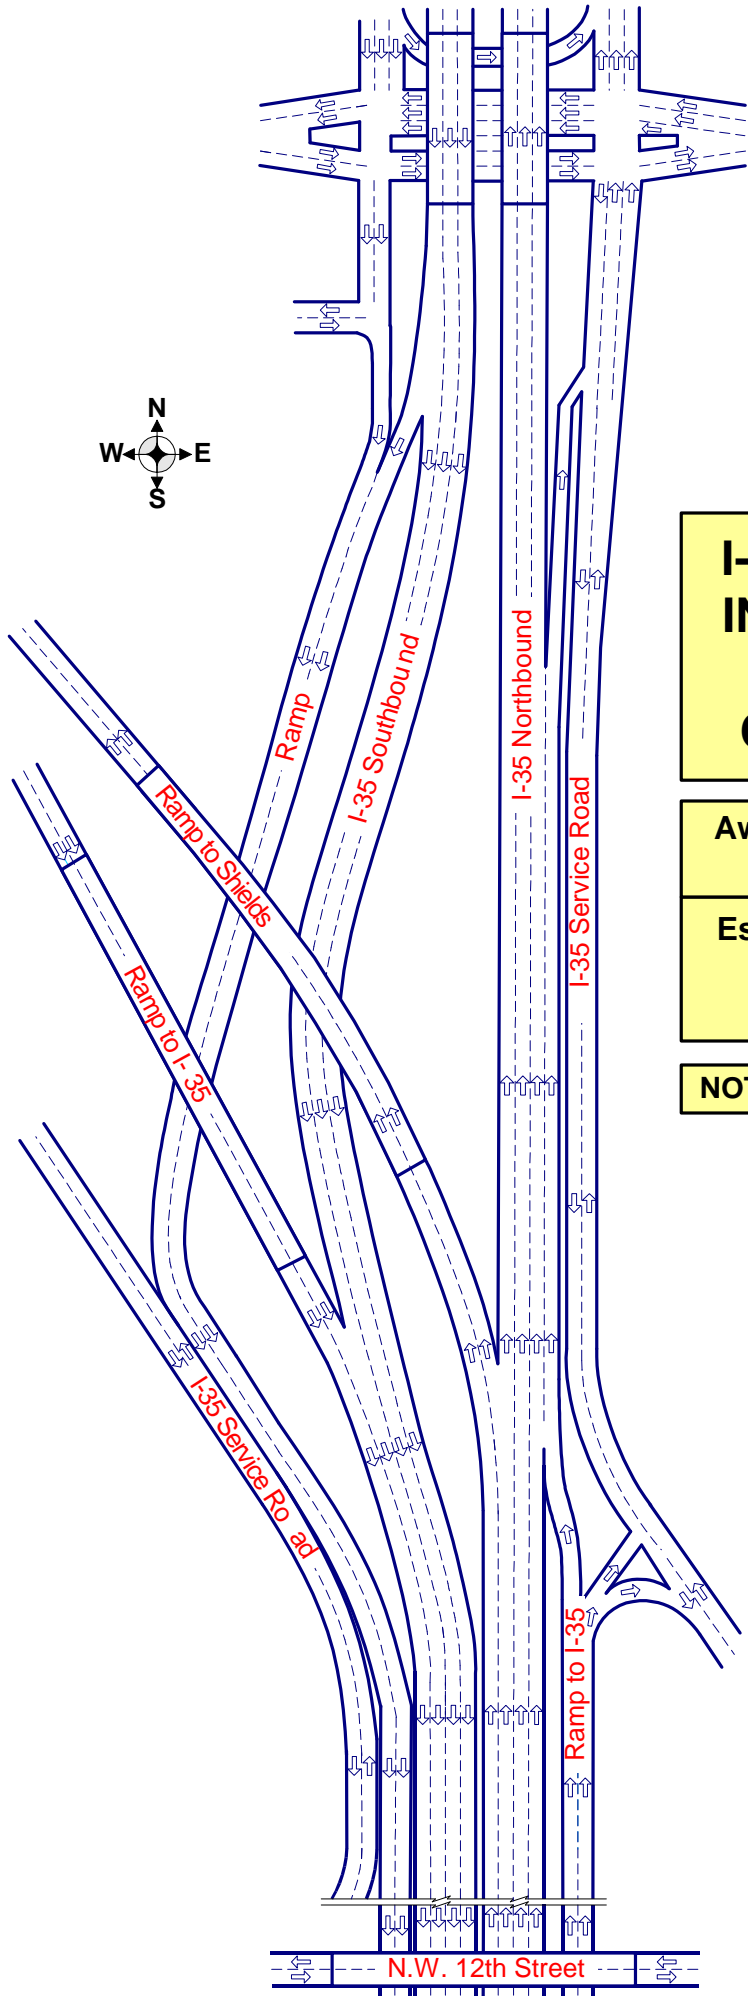

N.W. 27th Street

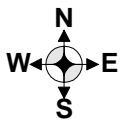


**I-35 & SHIELDS  
INTERCHANGE  
Proposed  
Configuration**

**Award to Contract Date:  
February 7, 2005**


**Estimated Construction  
Completion Date:  
Winter 2006**

**NOTE: Drawing Not to Scale**

N.W. 12th Street

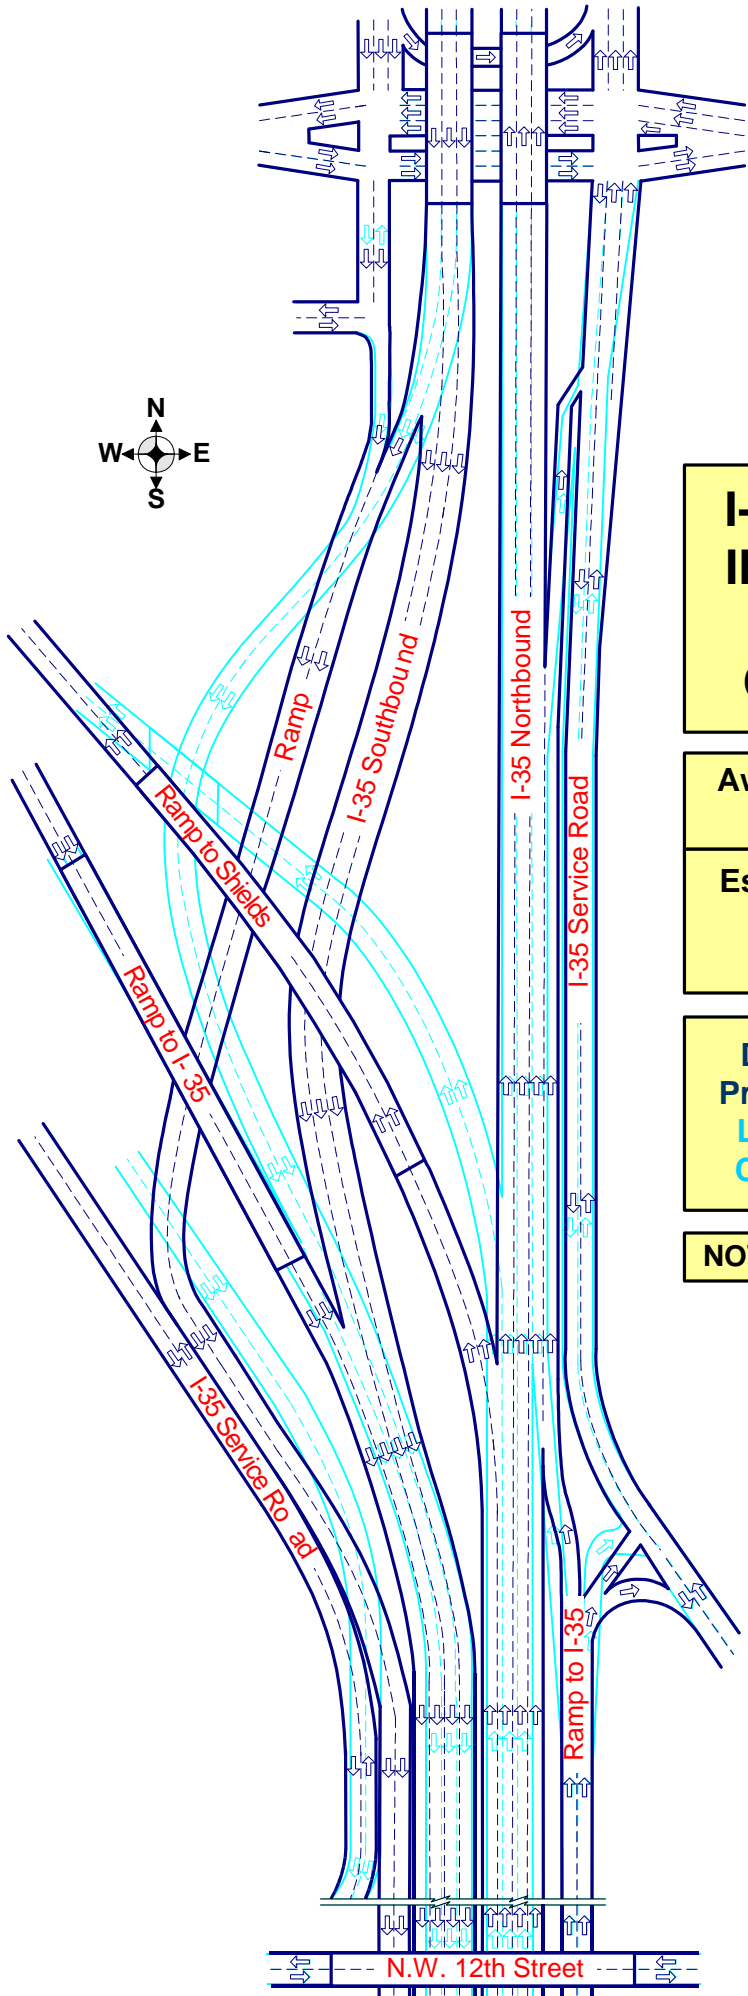

N.W. 27th Street

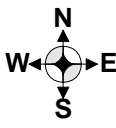

**I-35 & SHIELDS  
INTERCHANGE  
Proposed  
Configuration**

**Award to Contract Date:  
February 7, 2005**

**Estimated Construction  
Completion Date:  
Winter 2006**

**Dark Blue represents  
Proposed Configuration  
Light Blue represents  
Current Configuration**

**NOTE: Drawing Not to Scale**

N.W. 12th Street