

TRAFFIC DESIGN

PROJECT ENGINEER : A. ENGINEER
SQUAD SUPERVISOR : A. TECHNICIAN

BRIDGE DESIGN

PROJECT ENGINEER : A. ENGINEER
SQUAD SUPERVISOR : A. TECHNICIAN

ROADWAY DESIGN

SQUAD SUPERVISOR: BRIAN RAPSON
SQUAD MEMBERS: J. ANDREWS, L. LAYTON, L. PATRICK, J. ROGERS,
H. TODATE, D. WILLIAMS, A. WILSON

ENGINEERING MANAGER: NICK DAVIDSON, PE
ENGINEER: CARISSA CUMMINGS, PE

STATE OF OKLAHOMA
DEPARTMENT OF TRANSPORTATION

PLAN OF PROPOSED
STATE HIGHWAY
FEDERAL AID PROJECT NO. XXXX-XXXX(XXX)
PAVEMENT REHABILITATION
INTERSTATE HIGHWAY I-40

OKLAHOMA COUNTY

CONTROL SECTION NO. 40-55-68
STATE JOB NO. 31011(05)
BRIDGE "X" LOCATION NO. XXXX-XXXXXX
EXISTING NBIS NO. XXXXX; NEW NBI NO. XXXXX

OKLAHOMA DEPARTMENT OF TRANSPORTATION

THIS DOCUMENT IS PRELIMINARY
IN NATURE AND IS NOT A FINAL,
SIGNED AND SEALED DOCUMENT.

04-05-16

OKLAHOMA DEPARTMENT OF TRANSPORTATION

PRELIMINARY
PLANS

04-05-16

FOR INDEX OF SHEETS
AND STANDARDS

DESIGN DATA

ADT 20XX = X,XXX
ADT 20XX = X,XXX
DHV (X-WAY) = XXX
K (DHV/ADT) = XX%
D = XX%
T (% DHV) = X%
T (% ADT) = XX%
T*(% ADT) = X%
V = XXMPH
20 YR FLEX ESALS = X.XXM

SCALES 1" = 100'

PROFILE HOR. 1" = 100'


VER. 1" = 10'

LAYOUT MAP 1" = 5,280'

CONVENTIONAL SYMBOLS

- PROPOSED ROAD
- RAILROADS
- RANGE & TOWNSHIP
- SECTION LINES
- QUARTER SECTION LINES
- EXISTING FENCE
- PROPOSED FENCE
- GROUND LINE
- EXISTING ROADS
- BASE LINE
- GRADE LINES
- TELEPHONE & TELEGRAPH
- POWER LINES
- BUILDINGS
- OIL WELL
- DRAINAGE STRUCTURES - IN PLACE
- DRAINAGE STRUCTURES - NEW
- RIGHT-OF-WAY LINES - EXISTING
- RIGHT-OF-WAY LINES - NEW
- CONTROLLED ACCESS
- RIGHT-OF-WAY FENCE

LOCATION MAP

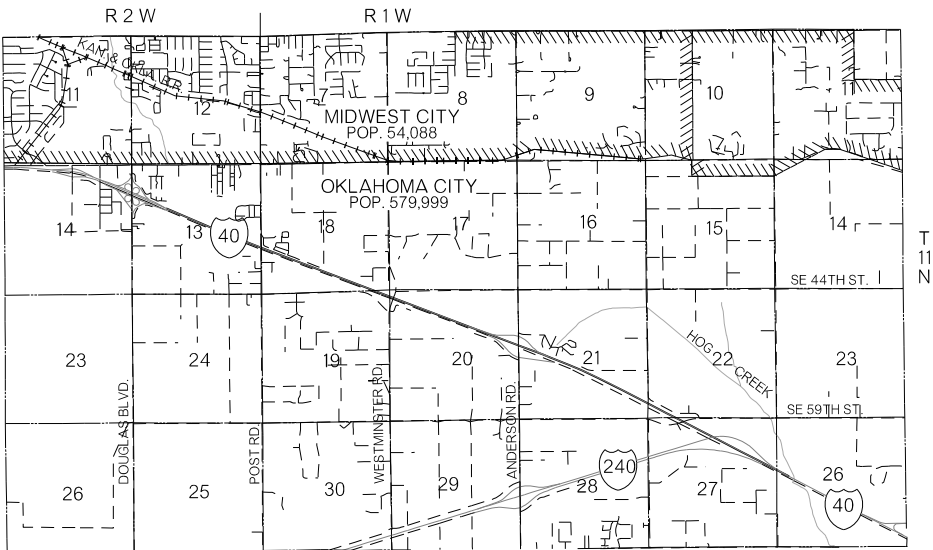

NOTE: XXXXX

ROADWAY LENGTH _____ X,XXX.XX FT. X.XXX MI.
BRIDGE LENGTH _____ XXX.XX FT. X.XXX MI.
PROJECT LENGTH _____ X.XXX MI.

EQUATIONS : NONE
EXCEPTIONS : NONE

2009 OKLAHOMA STANDARD SPECIFICATIONS FOR HIGHWAY CONSTRUCTION GOVERN, APPROVED BY
THE U.S. DEPARTMENT OF TRANSPORTATION, FEDERAL HIGHWAY ADMINISTRATION, JANUARY 4, 2010.



PREPARED BY:
OKLAHOMA DEPARTMENT OF TRANSPORTATION
DESIGN DIVISION

NICHOLAS A. DAVIDSON ,P.E.
OKLA. REG. NO. 24562

DATE _____



OKLAHOMA
DEPARTMENT OF TRANSPORTATION

DATE APPROVED _____

BY _____

CHIEF ENGINEER

SWO 5224(1)

DEPARTMENT OF TRANSPORTATION
FEDERAL HIGHWAY ADMINISTRATION

DATE APPROVED _____

BY _____

DIVISION ADMINISTRATOR

COUNTY OKLAHOMA HIGHWAY I-40 SHEET NO. 1

P.E. NO.: XXXXX(01)

04-05-16



Y:\Division 4\Division 4_Urban\In House Projects\Oklahoma 31011(05)\Plan Sheets\31011(05)-Title.dgn

REVISION AFTER LETTING

04-05-16

PRELIMINARY PLANS

04-05-16

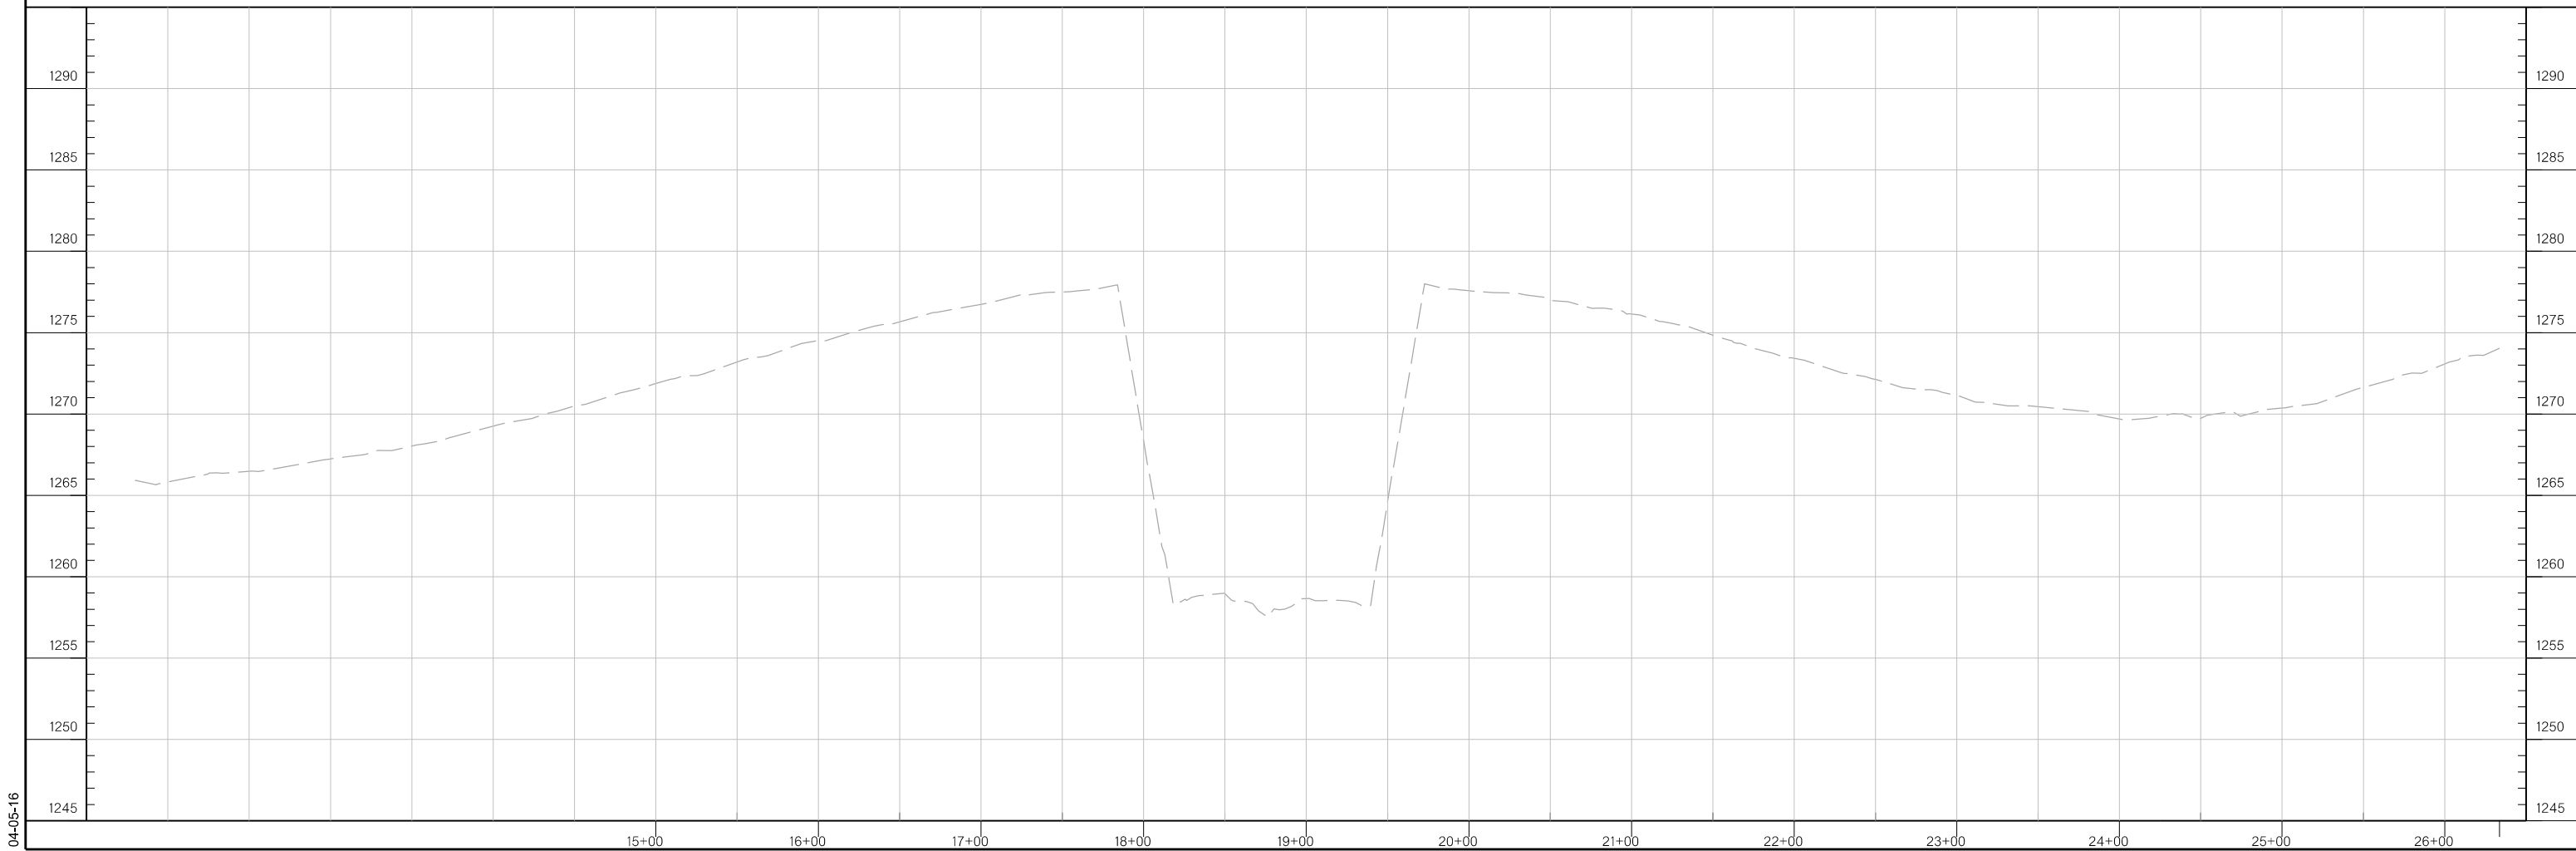
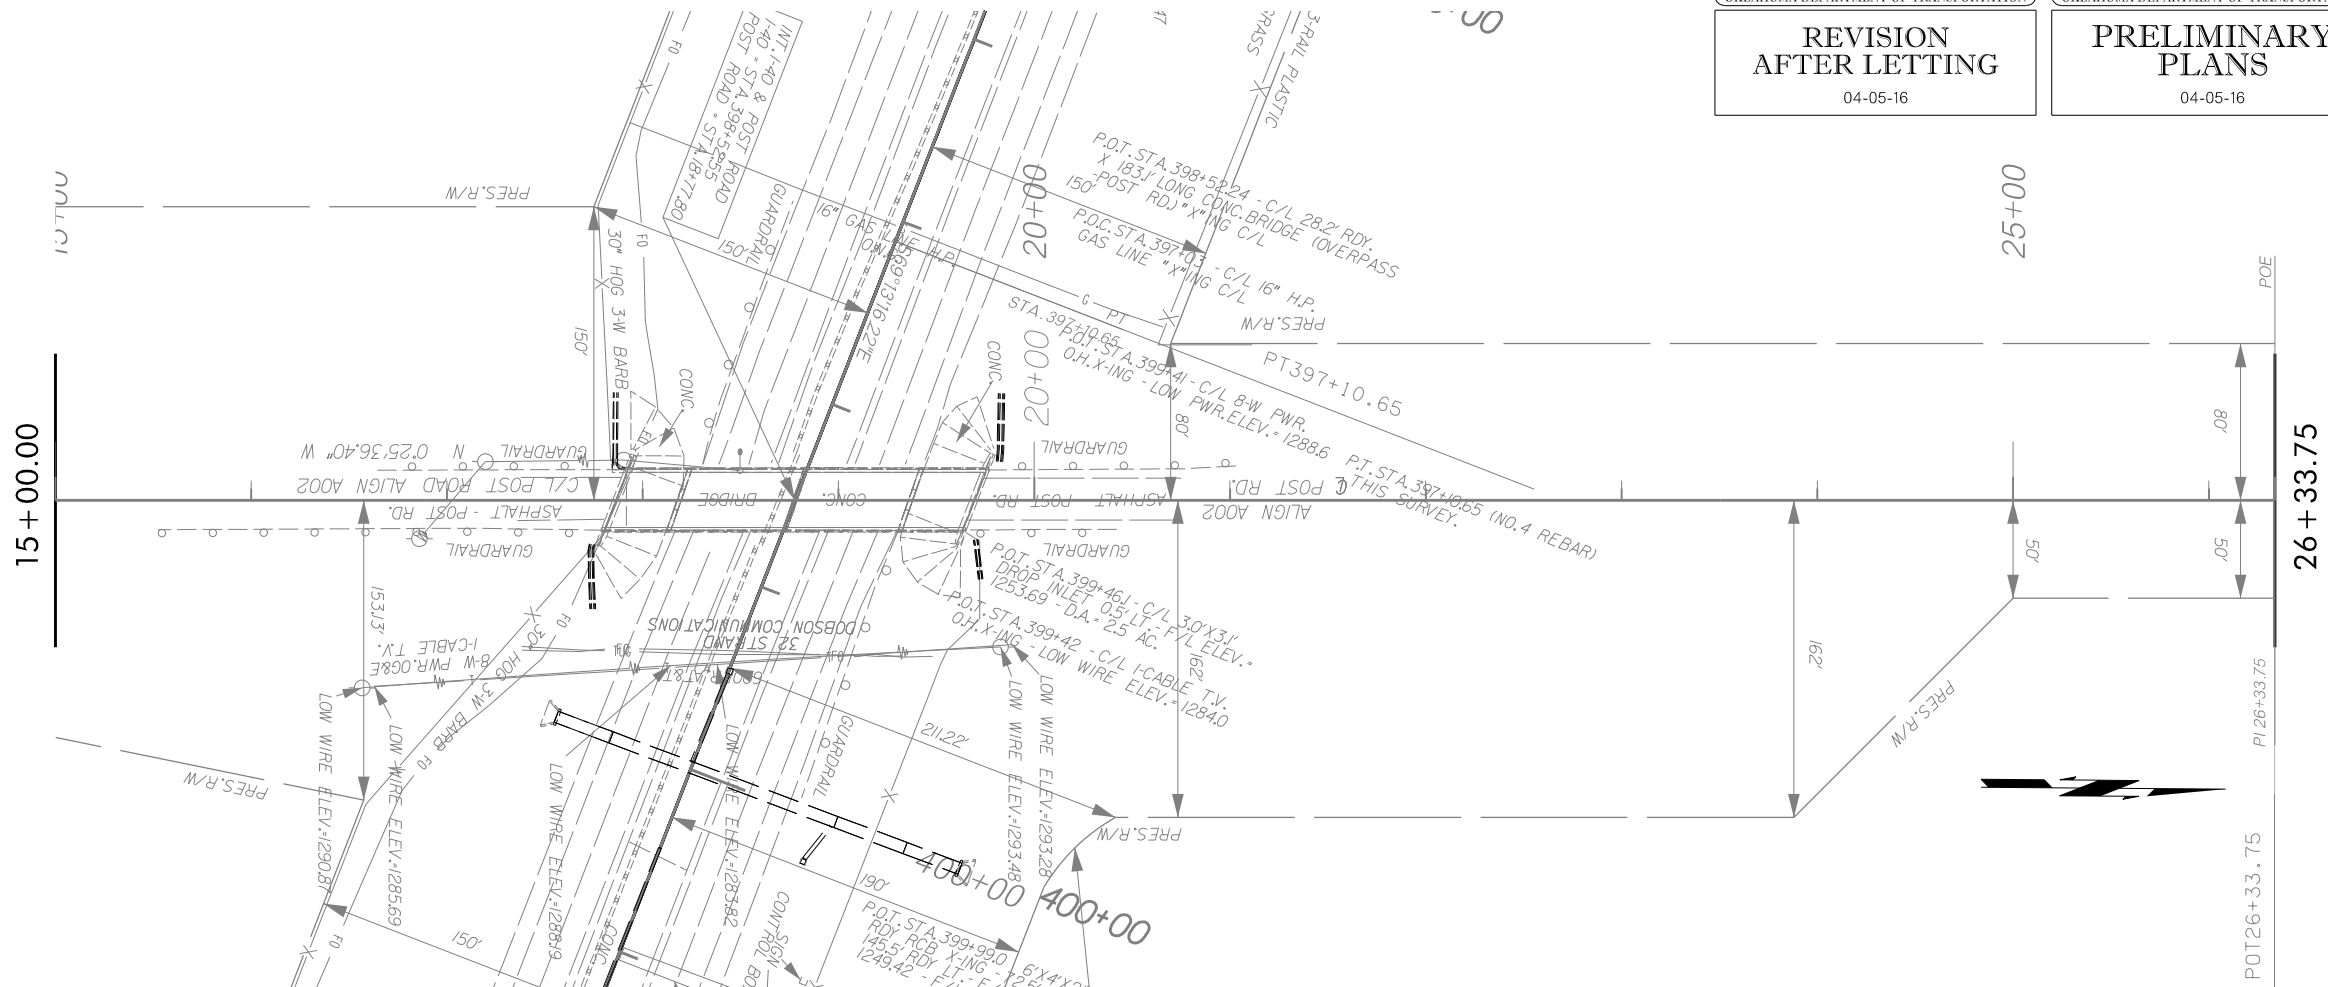


PRELIMINARY PLANS

04-05-16



SECTION 18
T-11-N, R-1-W

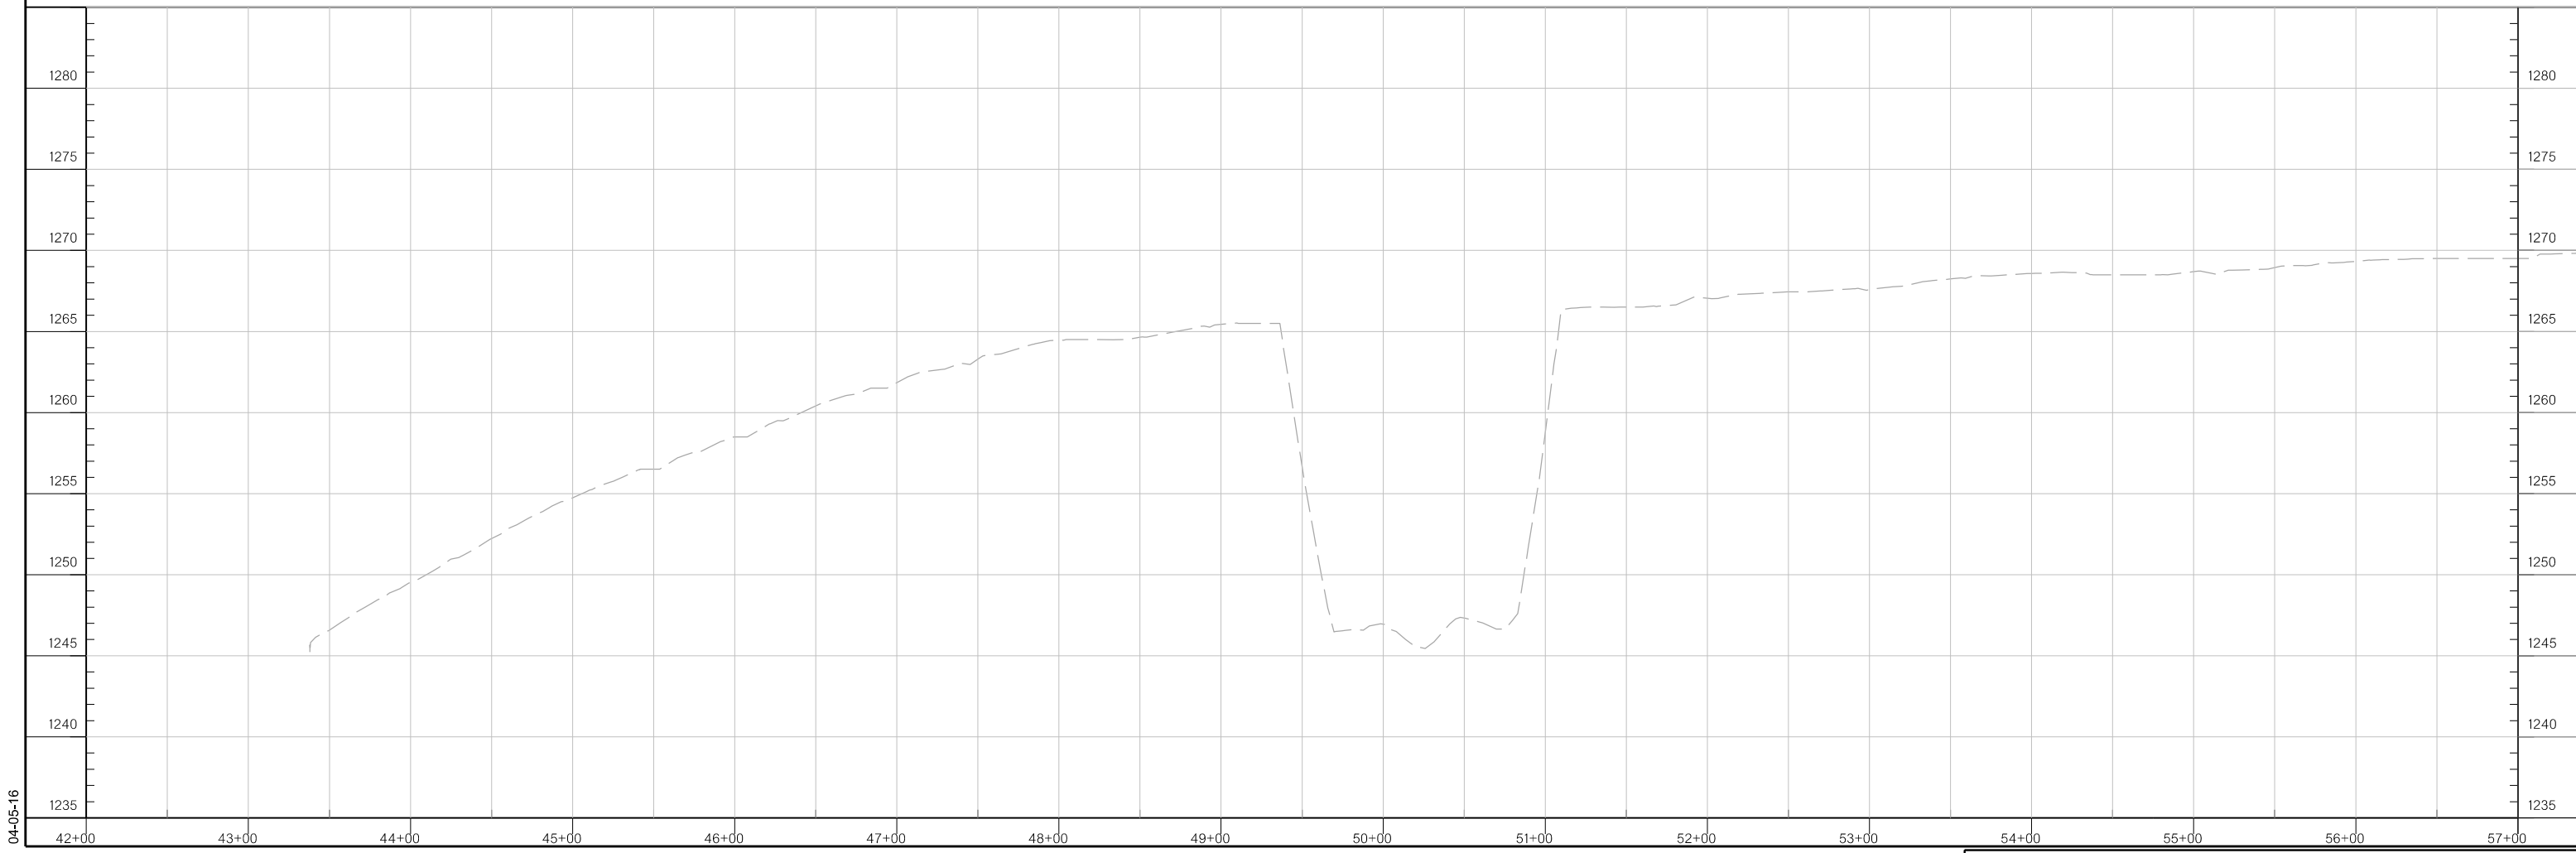
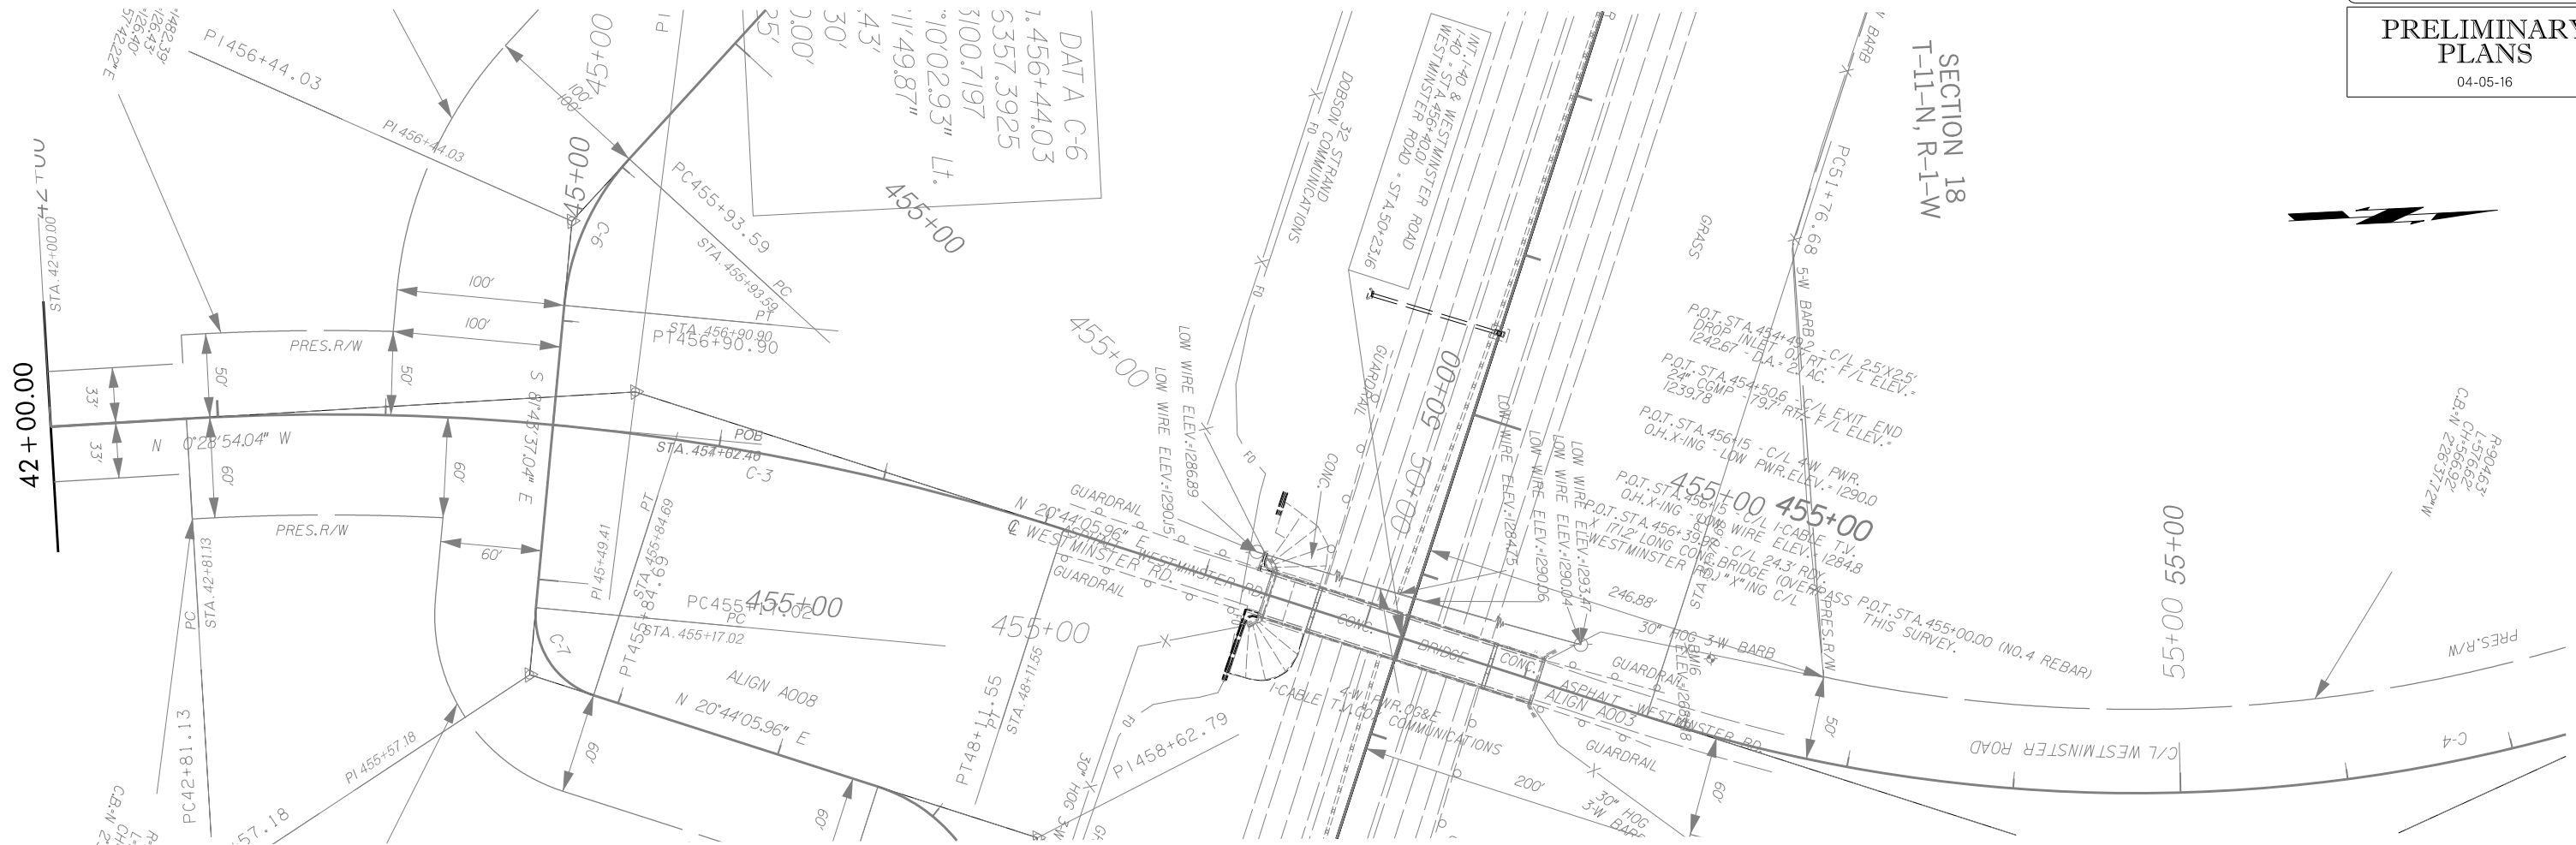


THIS DOCUMENT IS PRELIMINARY
IN NATURE AND IS NOT A FINAL,
SIGNED AND SEALED DOCUMENT.



04-05-16

PRELIMINARY PLANS:

04-05-1605

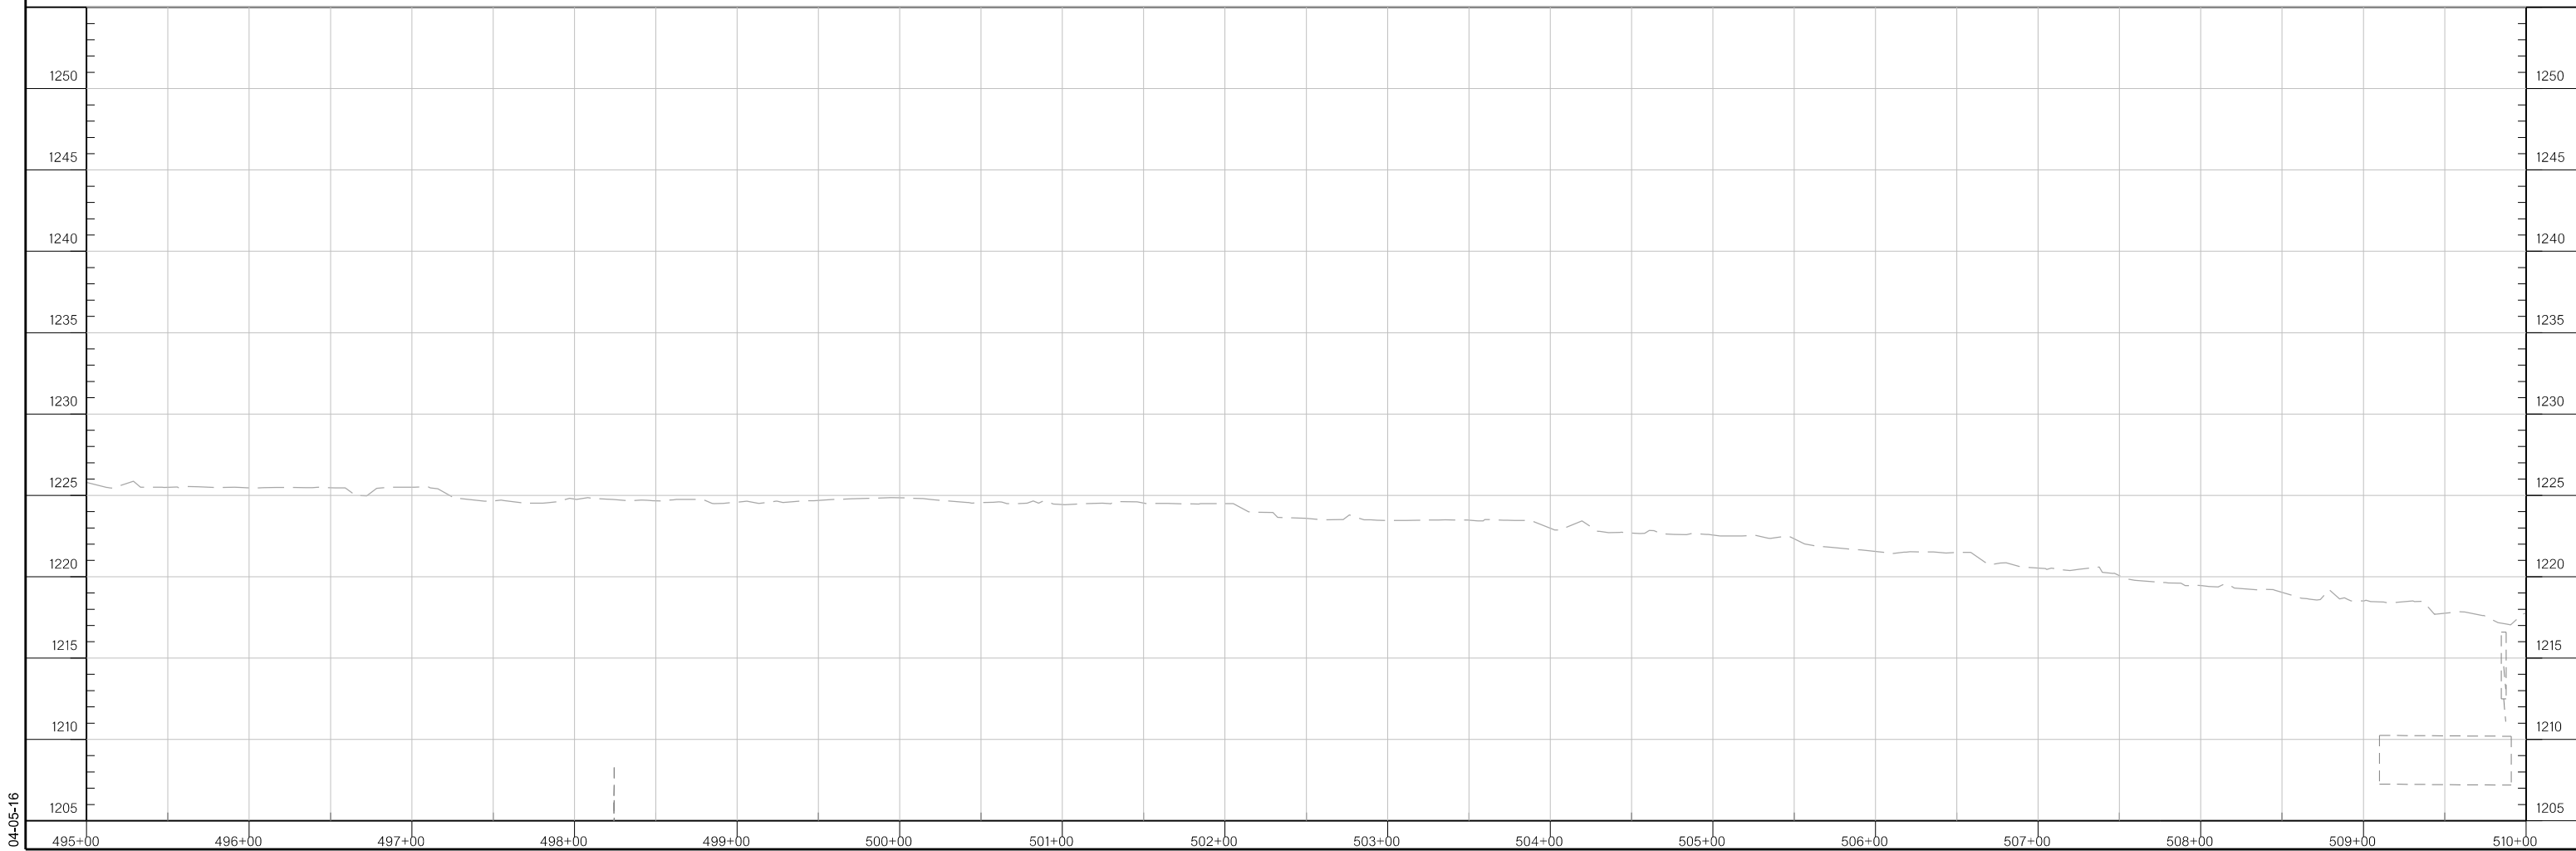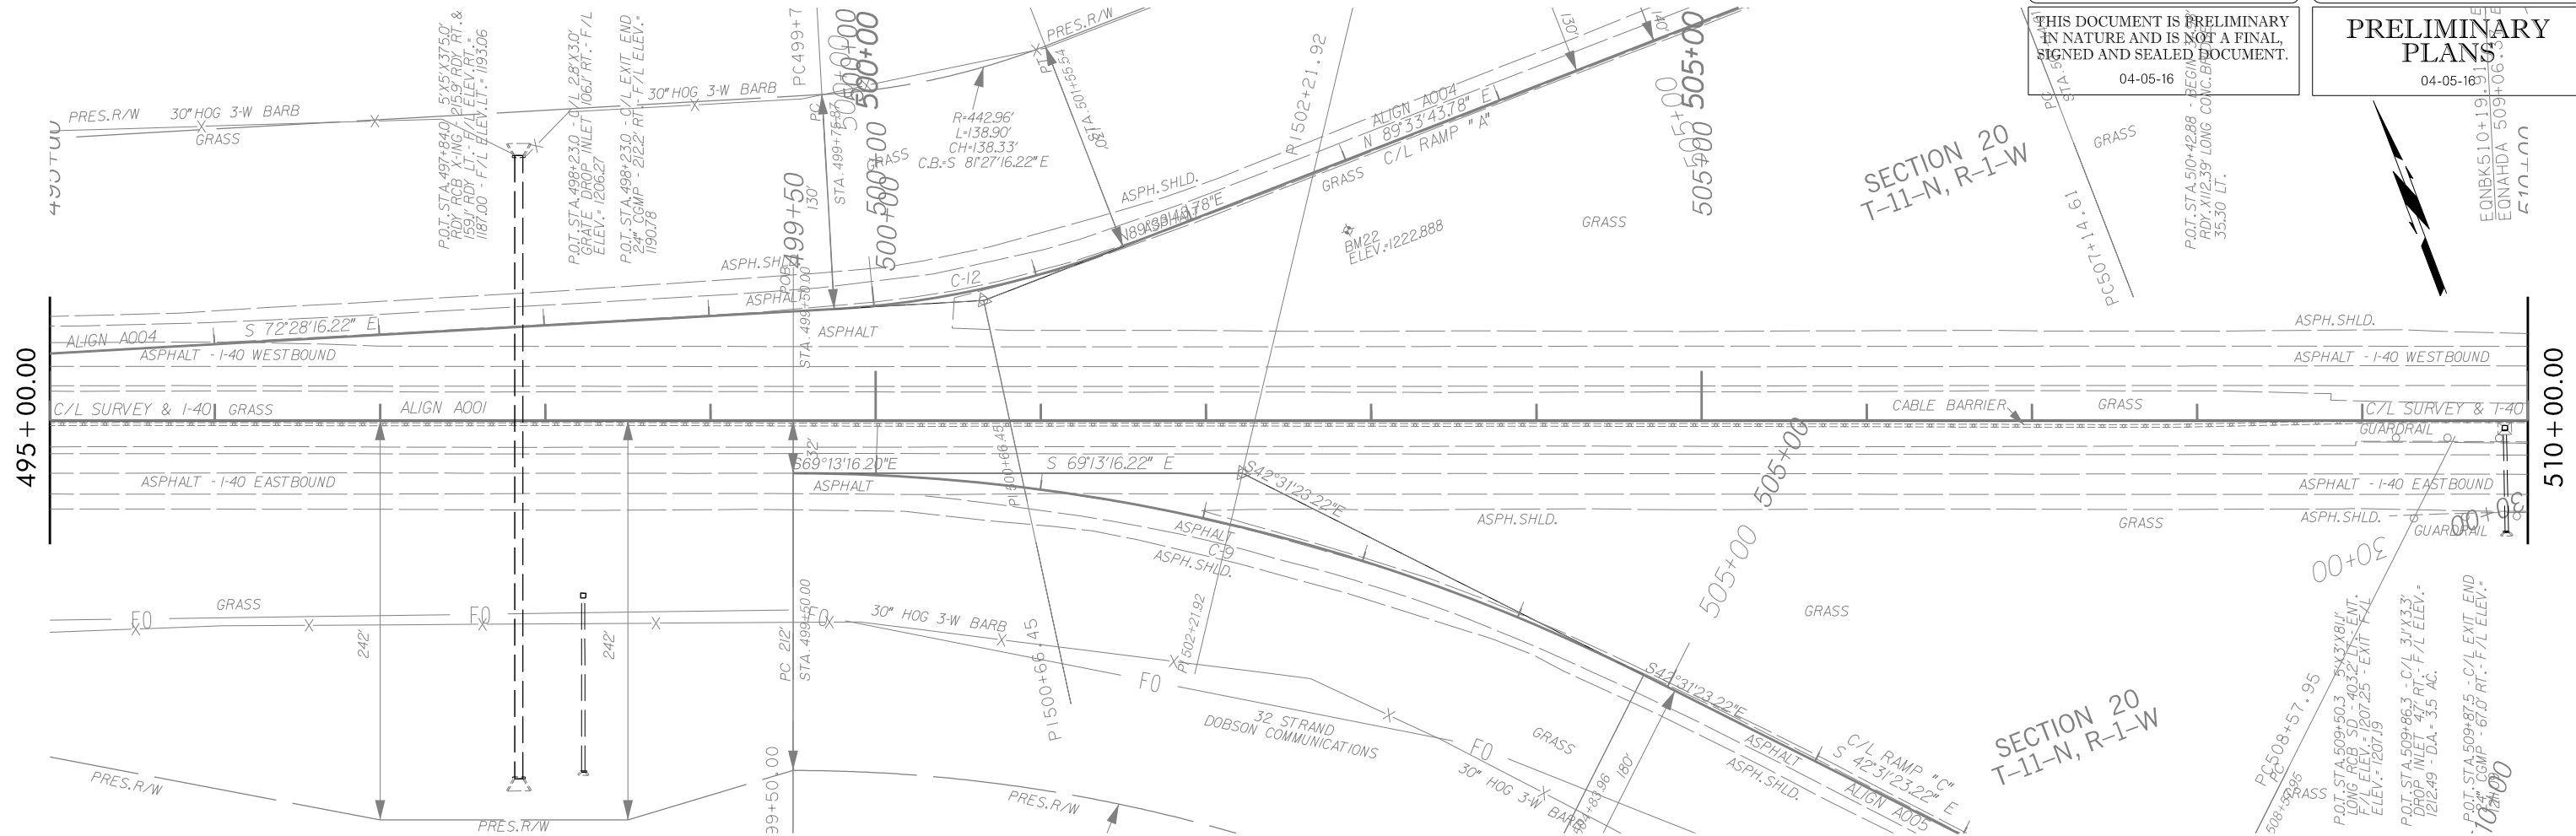

04-05-16

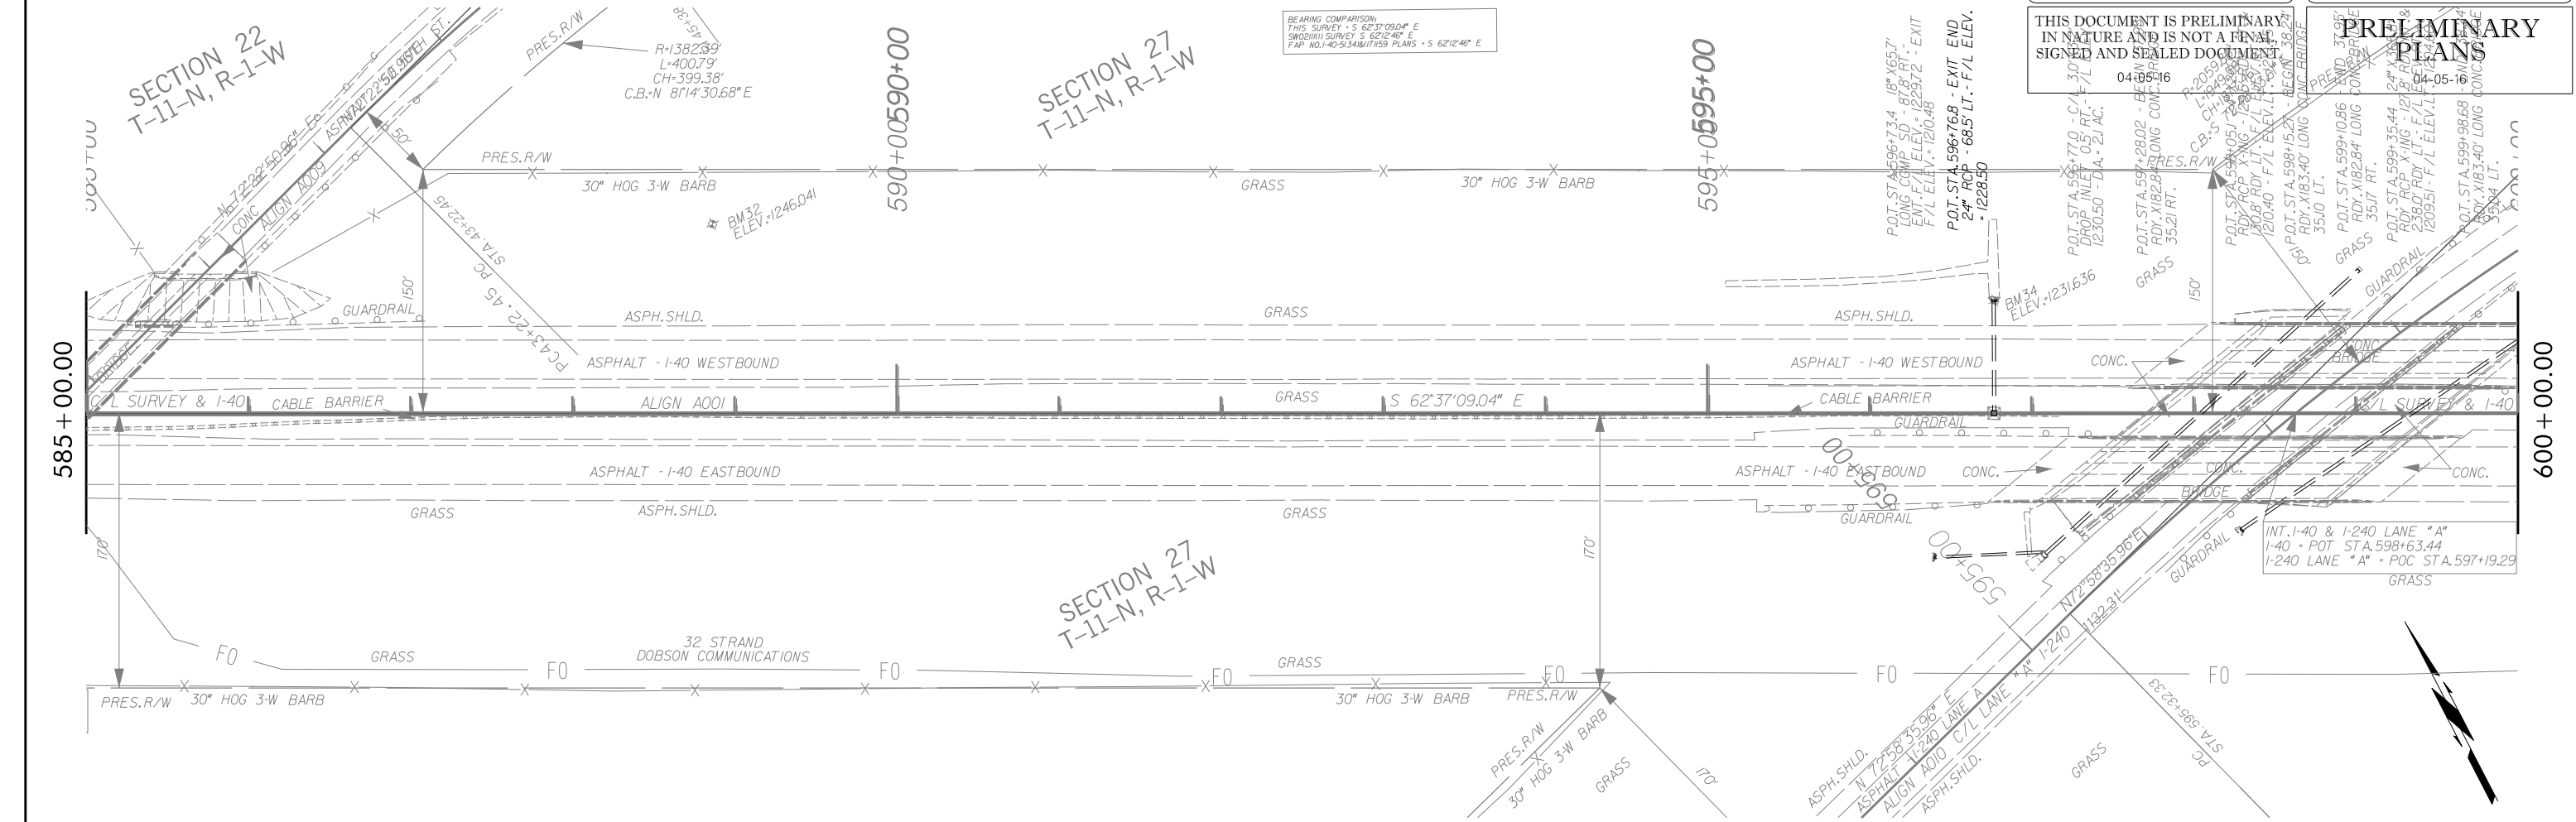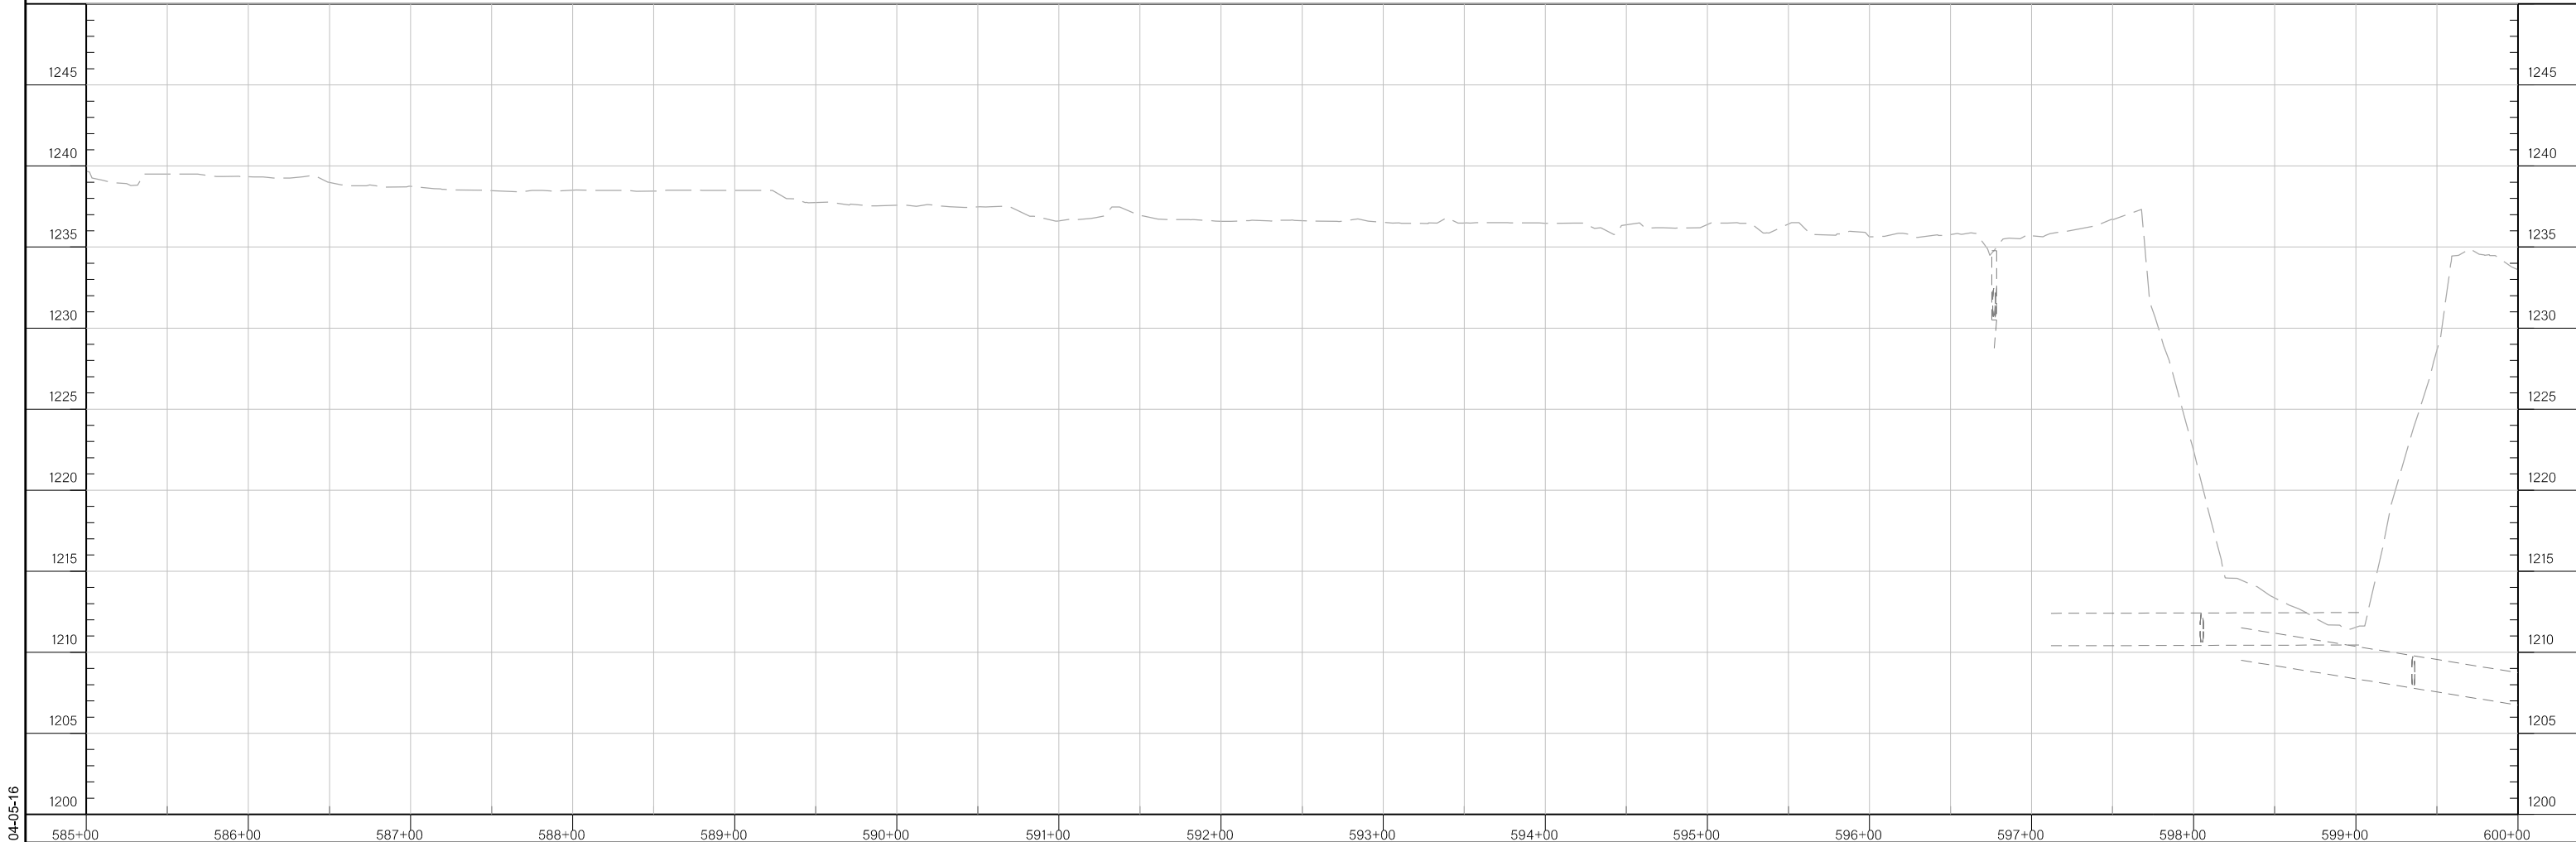

04-05-16

