

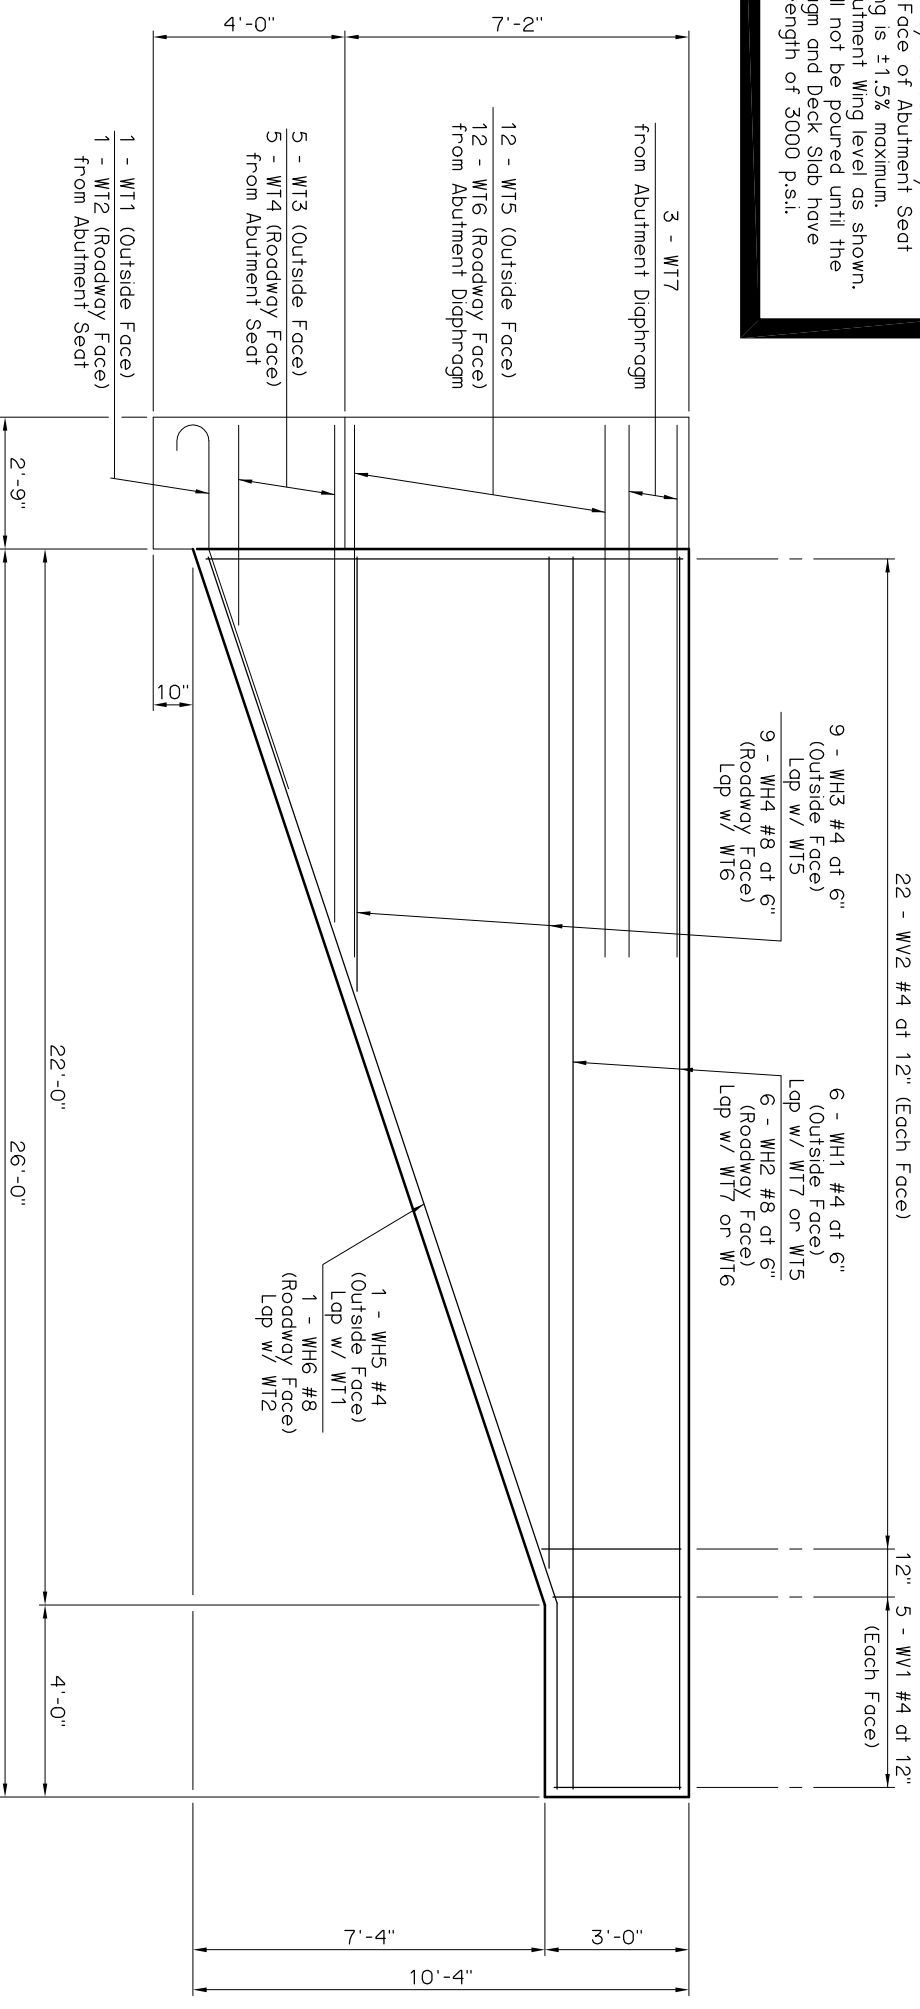


This standard may be used only if grade from Back Face of Abutment Seat to end of Wing is $\pm 1.5\%$ maximum. Construct top of Abutment Wing level as shown. Abutment Wings shall not be poured until the Abutment Diaphragm and Deck Slab have attained a strength of 3000 p.s.i.

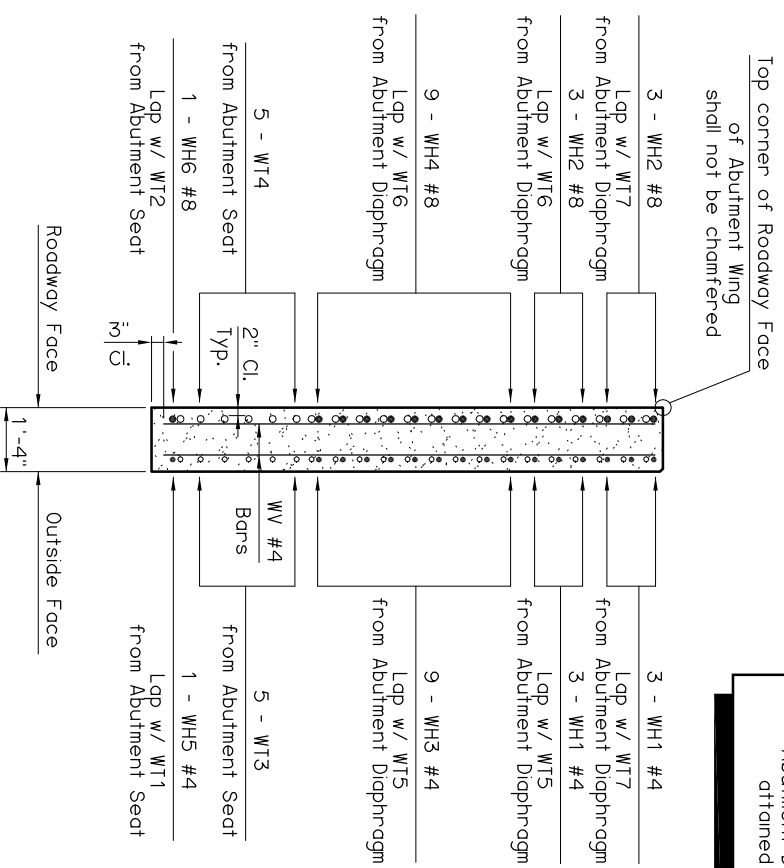

**SECTION THRU WING AT
BACK FACE OF ABUTMENT SEAT**

WING ELEVATION

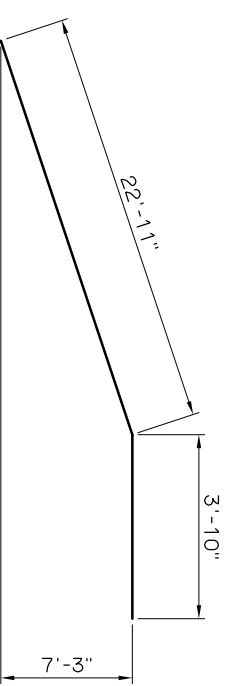

WH5 #4 x 26'-9"
WH6 #8 x 26'-9"

ABUTMENT QUANTITIES

ITEM	UNIT	TOTAL
SUBSTRUCTURE EXCAVATION COMMON	C.Y.	50
GRANULAR BACKFILL	C.Y.	141
CLASS A CONCRETE	C.Y.	34.6
EPOXY COATED REINFORCING STEEL	LB.	6,880
PILES, FURNISHED (HP10x42)	L.F.	
PILES, DRIVEN (HP10x42)	L.F.	
WATER REPELLENT (VISUALLY INSPECTED)	S.Y.	11
6" PERFORATED PIPE UNDERDRAIN ROUND	L.F.	42
6" NON-PERF. PIPE UNDERDRAIN RND.	L.F.	

ABUTMENT WING BAR LIST ONE SHOWN, TWO REQUIRED					
MARK	SIZE	NO.	FORM	LENGTH	LENGTH VARIATION
EPOXY COATED REINFORCING					
WH1	#4	6	STR.	25'-8"	
WH2	#8	6	STR.	25'-8"	
WH3	#4	9	STR.	14'-11" AVG.	8'-11" to 20'-11"
WH4	#8	9	STR.	14'-11" AVG.	8'-11" to 20'-11"
WH5	#4	1	BNT.	26'-9"	
WH6	#8	1	BNT.	26'-9"	
WV1	#4	10	STR.	2'-7"	
WV2	#4	44	STR.	6'-4" AVG.	2'-10" to 9'-10"

① 2 Sets of 22

APPROVED BY BRIDGE ENGINEER *Clayton Head* DATE *8/18/09*

OKLAHOMA DEPT. OF TRANSPORTATION
BRIDGE STANDARD (ENGLISH)

**ABUTMENT DETAILS
TYPE BT-72 AND TYPE J P.C. BEAMS
INTEGRAL (SHEET 2 OF 2)**

1999 SPECIFICATIONS B40-I-ABUT-PC5-2 OOE B-47E