


PLAN

TYPICAL FRONT FACE REINFORCING BETWEEN BEAMS

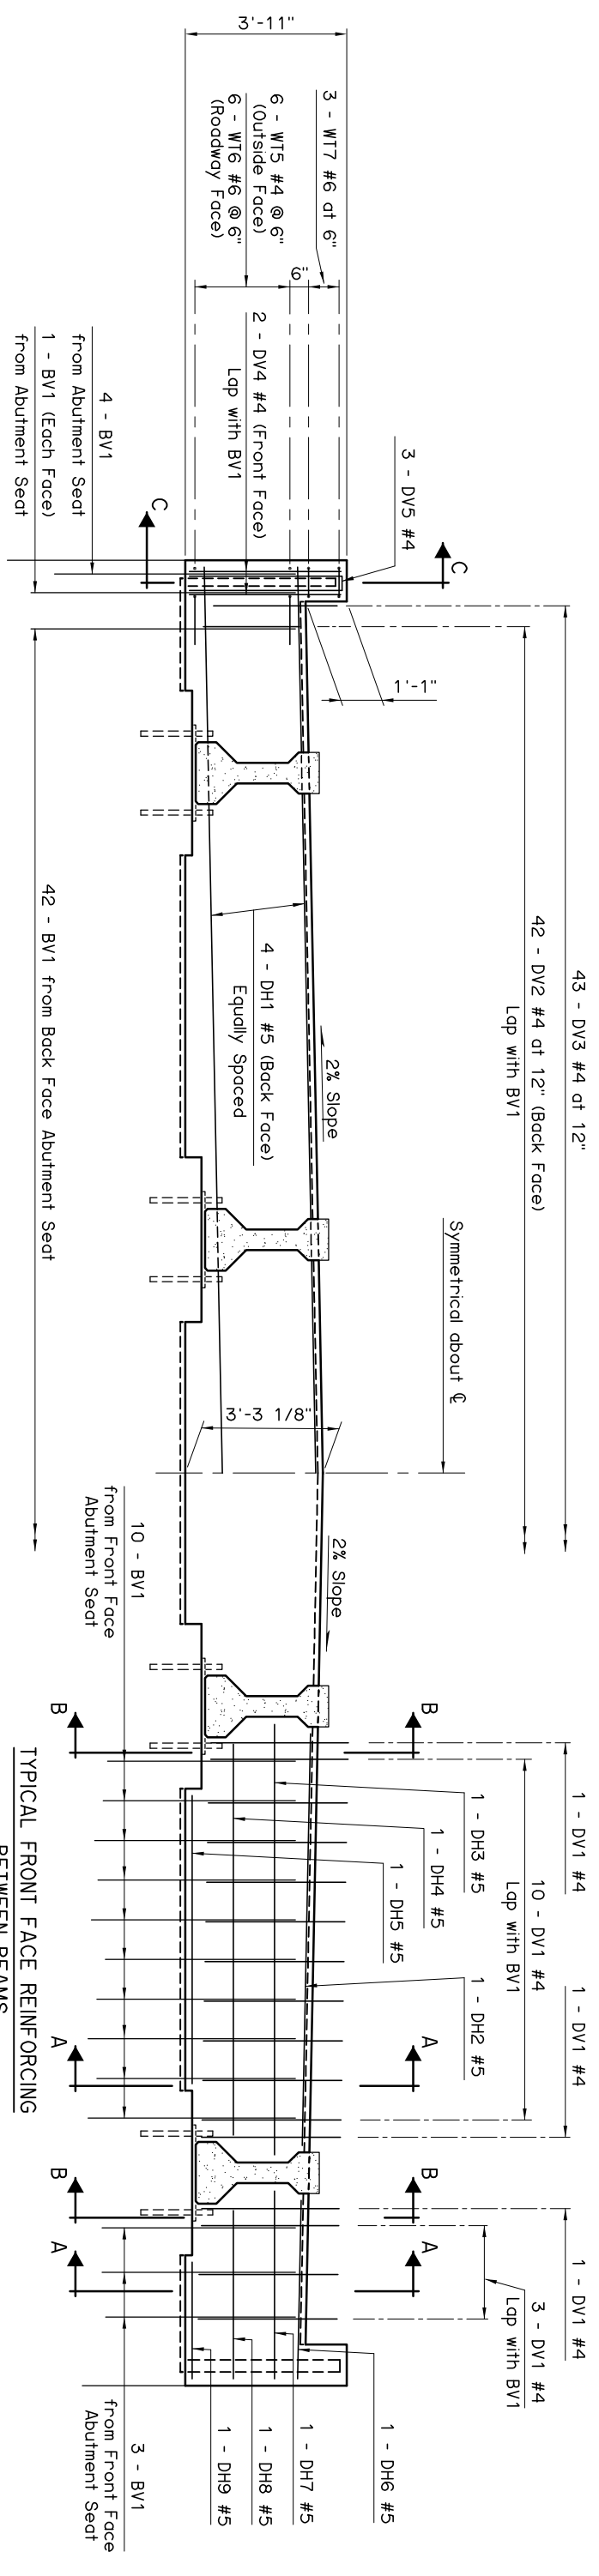

ELEVATION

TYPICAL FRONT FACE REINFORCING BETWEEN BEAMS

NOTE:
See ABUTMENT DIAPHRAGM DETAILS
(SHEET 2 OF 2) for
SECTION A-A, B-B, C-C and D.

APPROVED BY BRIDGE ENGINEER *Chad Head* DATE *8/18/03*
OKLAHOMA DEPT. OF TRANSPORTATION
BRIDGE STANDARD (ENGLISH)
ABUTMENT DIAPHRAGM DETAILS
TYPE II AND TYPE B P.C. BEAMS
INTEGRAL (SHEET 1 OF 2)
1999 SPECIFICATIONS B40-I-ADIA-PC2-1 OOE B-177E