



**PLAN**

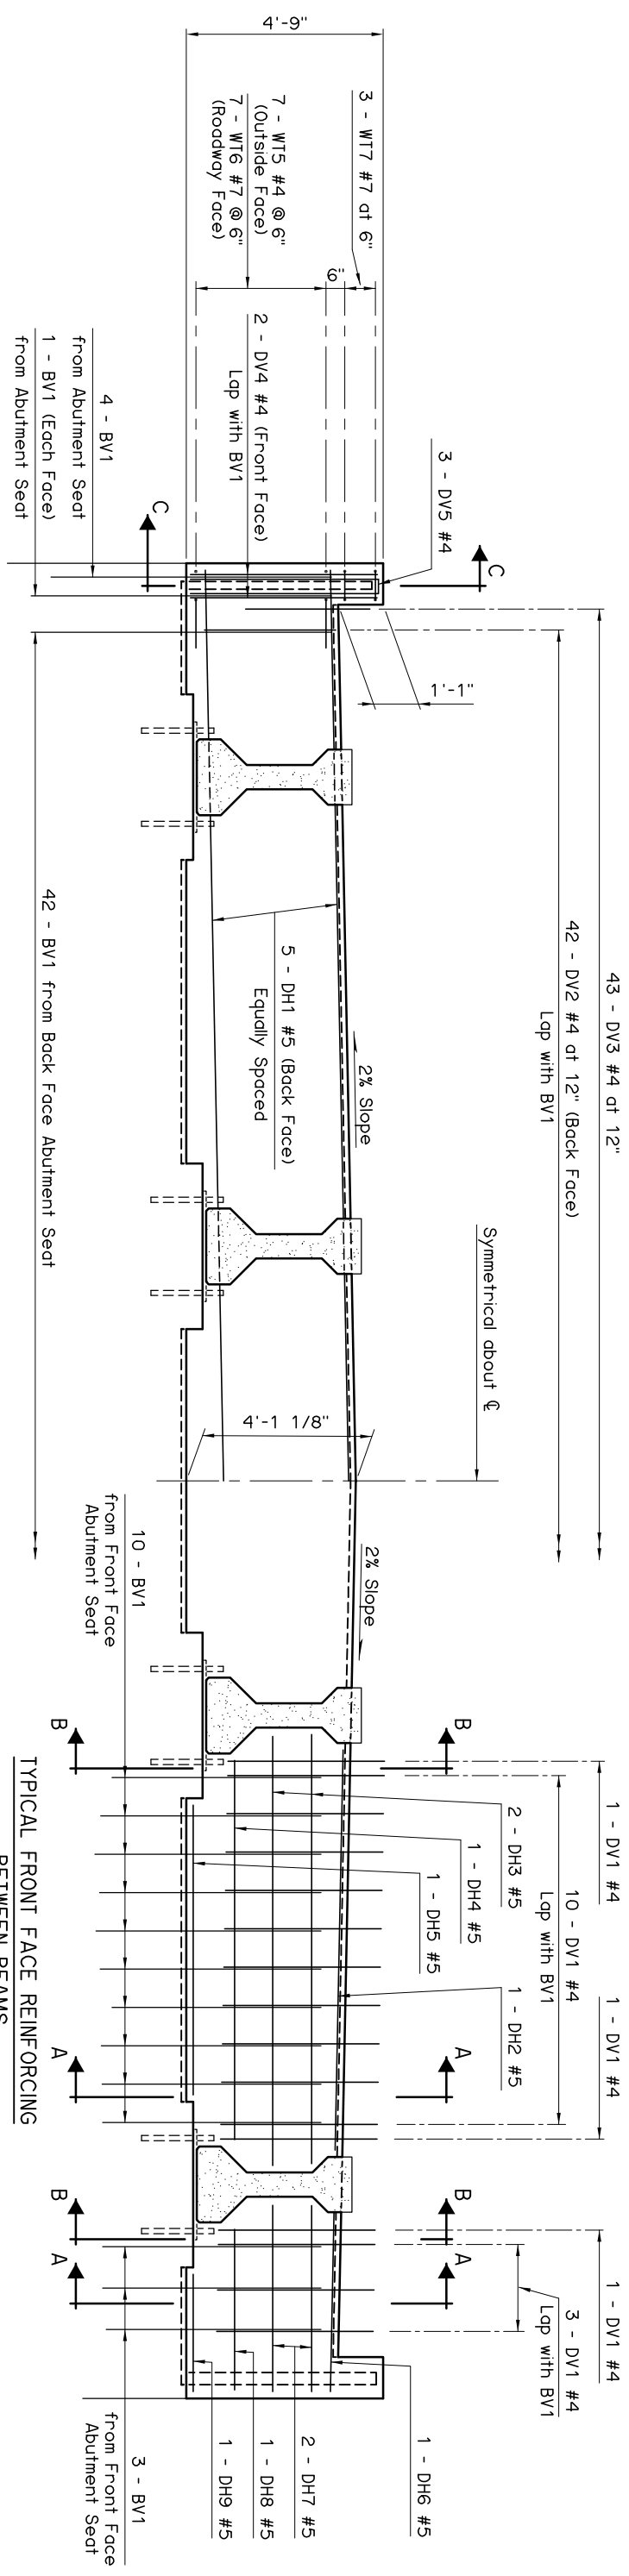

**ELEVATION**

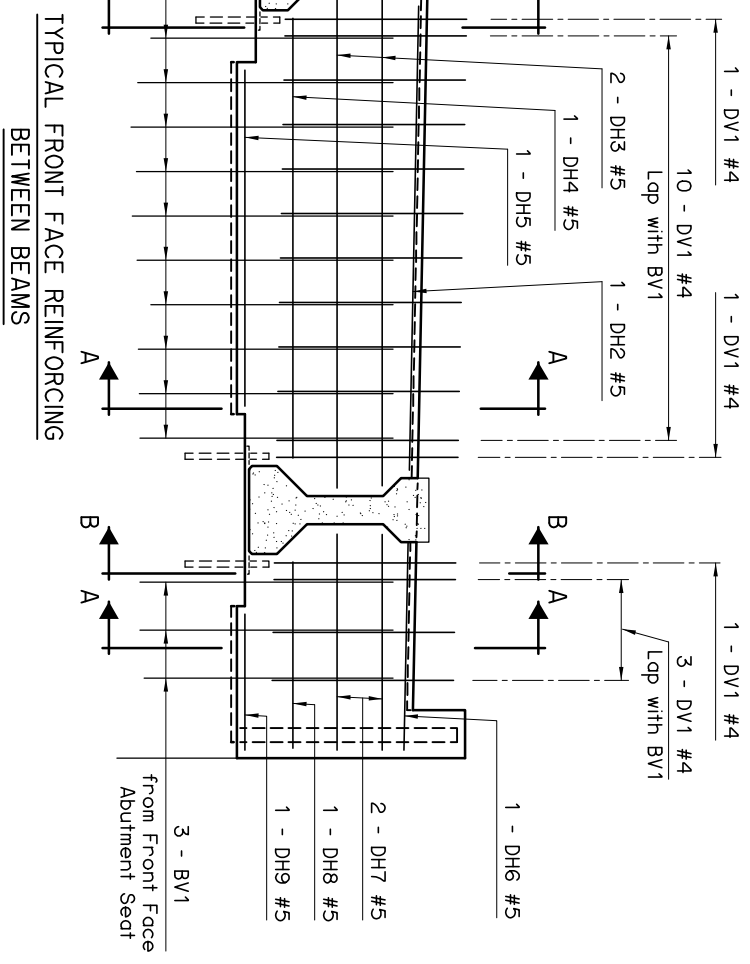

**TYPICAL FRONT FACE REINFORCING BETWEEN BEAMS**

NOTE:  
See ABUTMENT DIAPHRAGM DETAILS  
(SHEET 2 OF 2) for  
SECTION A-A, B-B, C-C and D.

APPROVED BY BRIDGE ENGINEER *Chad Head* DATE *8/18/03*  
 OKLAHOMA DEPT. OF TRANSPORTATION  
 BRIDGE STANDARD (ENGLISH)  
 ABUTMENT DIAPHRAGM DETAILS  
 TYPE III AND TYPE C P.C. BEAMS  
 INTEGRAL (SHEET 1 OF 2)  
 1999 SPECIFICATIONS B40-I-ADIA-PC3-1 OOE B-173E