


**PLAN**

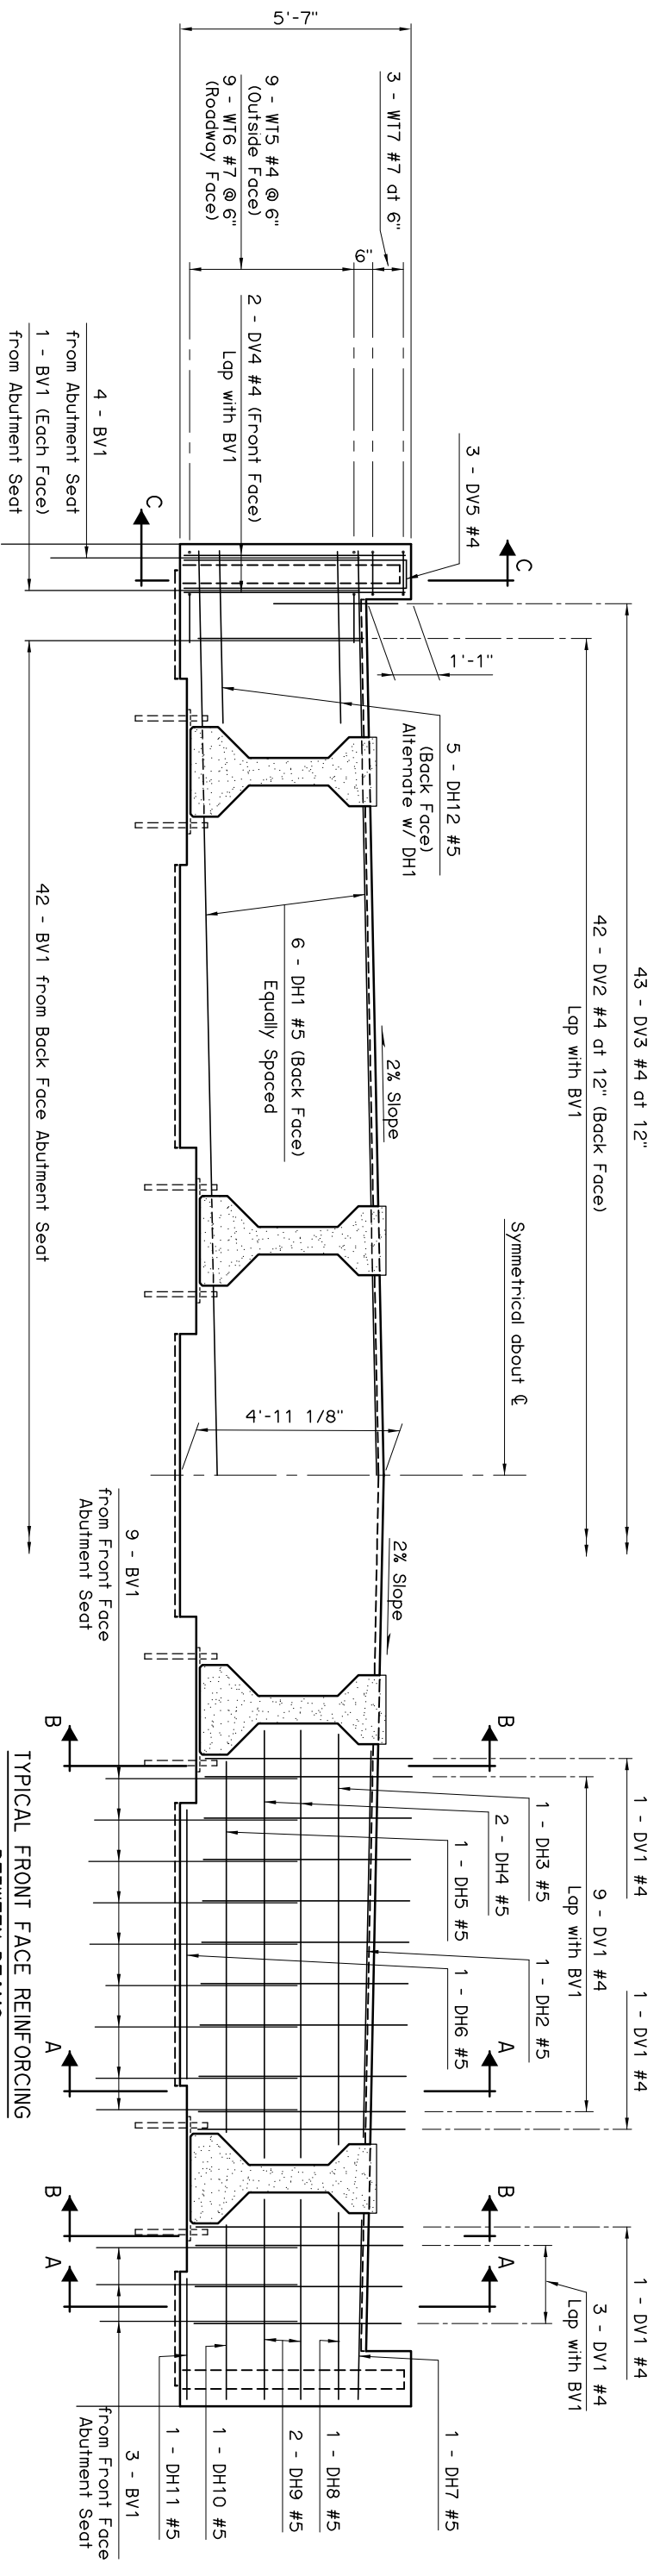

**ELEVATION**

**TYPICAL FRONT FACE REINFORCING BETWEEN BEAMS**

**TYPICAL FRONT FACE REINFORCING BETWEEN BEAMS**

NOTE:  
See ABUTMENT DIAPHRAGM DETAILS  
(SHEET 2 OF 2) for  
SECTION A-A, B-B, C-C and D.

APPROVED BY BRIDGE ENGINEER	DATE	12-1-04
<i>Chad Head</i>		
OKLAHOMA DEPT. OF TRANSPORTATION BRIDGE STANDARD (ENGLISH)		
ABUTMENT DIAPHRAGM DETAILS TYPE IV P.C. BEAMS INTEGRAL (SHEET 1 OF 2)		
1999 SPECIFICATIONS	B40-I-ADIA-PC4-1	01E