


PLAN

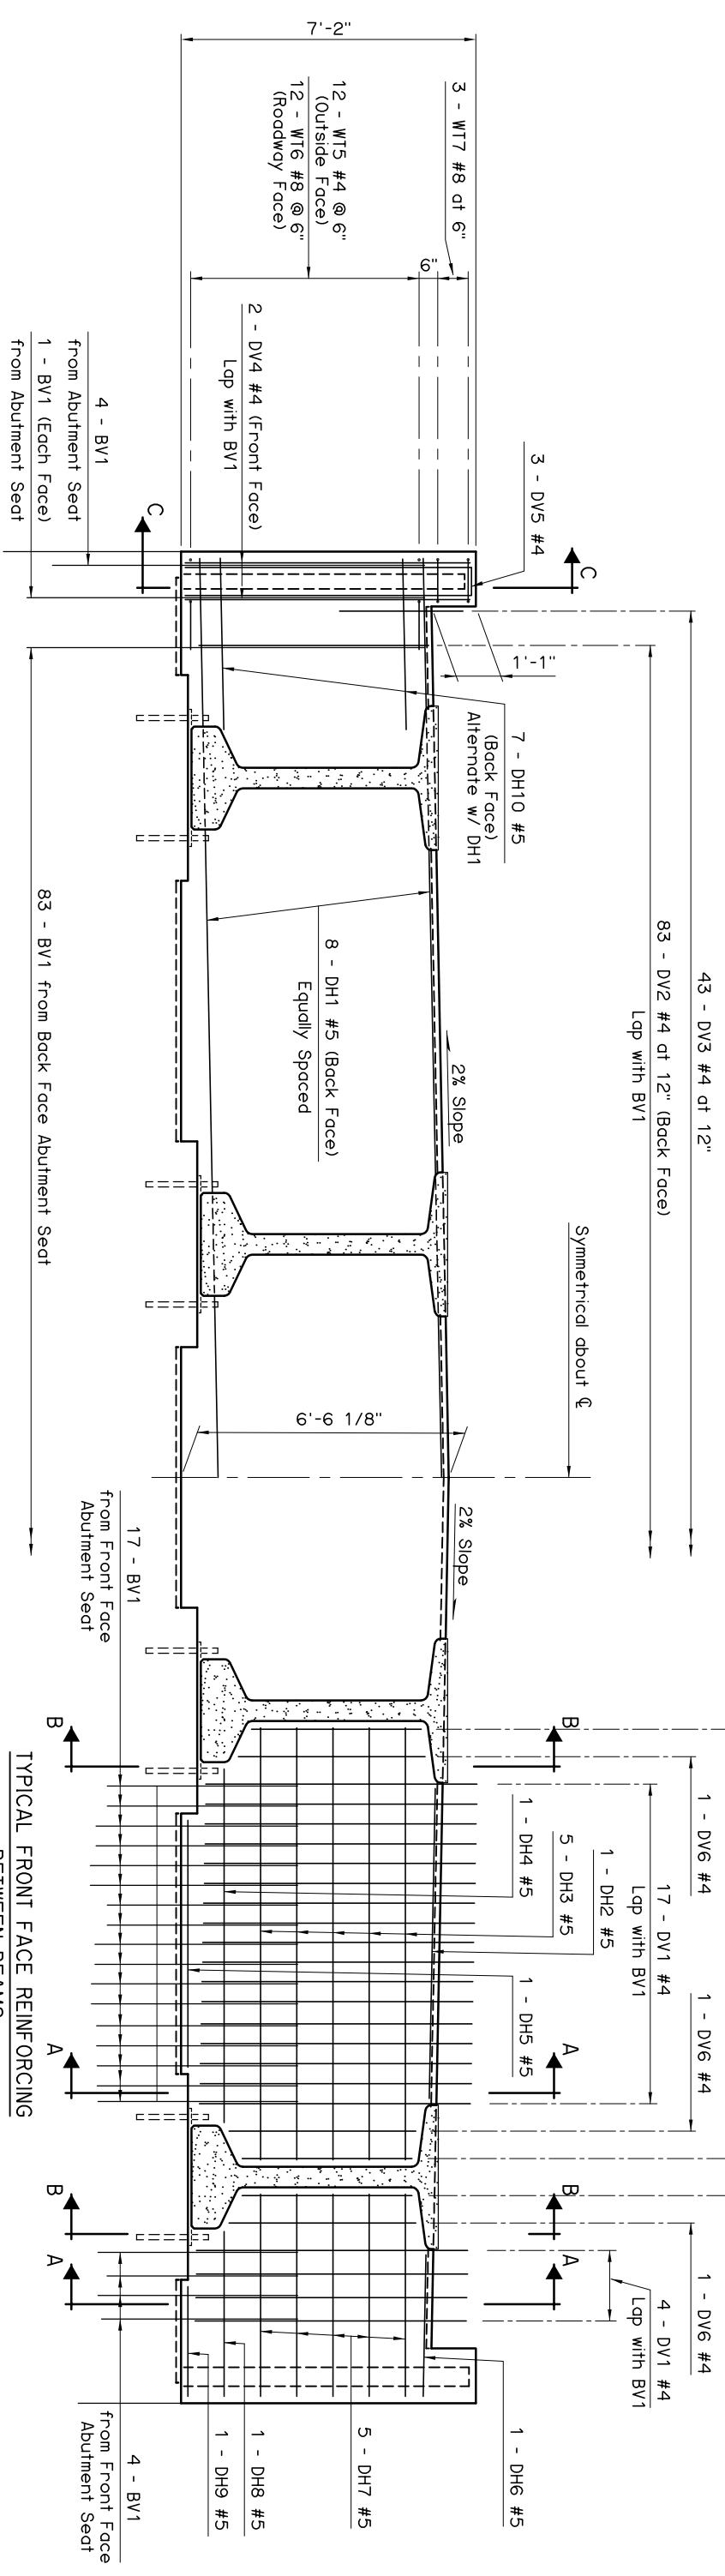

ELEVATION

TYPICAL FRONT FACE REINFORCING BETWEEN BEAMS

TYPICAL FRONT FACE REINFORCING BETWEEN BEAMS

NOTE:
See ABUTMENT DIAPHRAGM DETAILS
(SHEET 2 OF 2) for
SECTION A-A, B-B, C-C and D.

APPROVED BY BRIDGE ENGINEER *Chad Reed* DATE 12-1-04
OKLAHOMA DEPT. OF TRANSPORTATION
BRIDGE STANDARD (ENGLISH)

ABUTMENT DIAPHRAGM DETAILS
TYPE BT-72 AND TYPE J P.C. BEAMS
INTEGRAL (SHEET 1 OF 2)

1999 SPECIFICATIONS B40-I-ADIA-PCS-1 01E B-177E