



**PLAN**

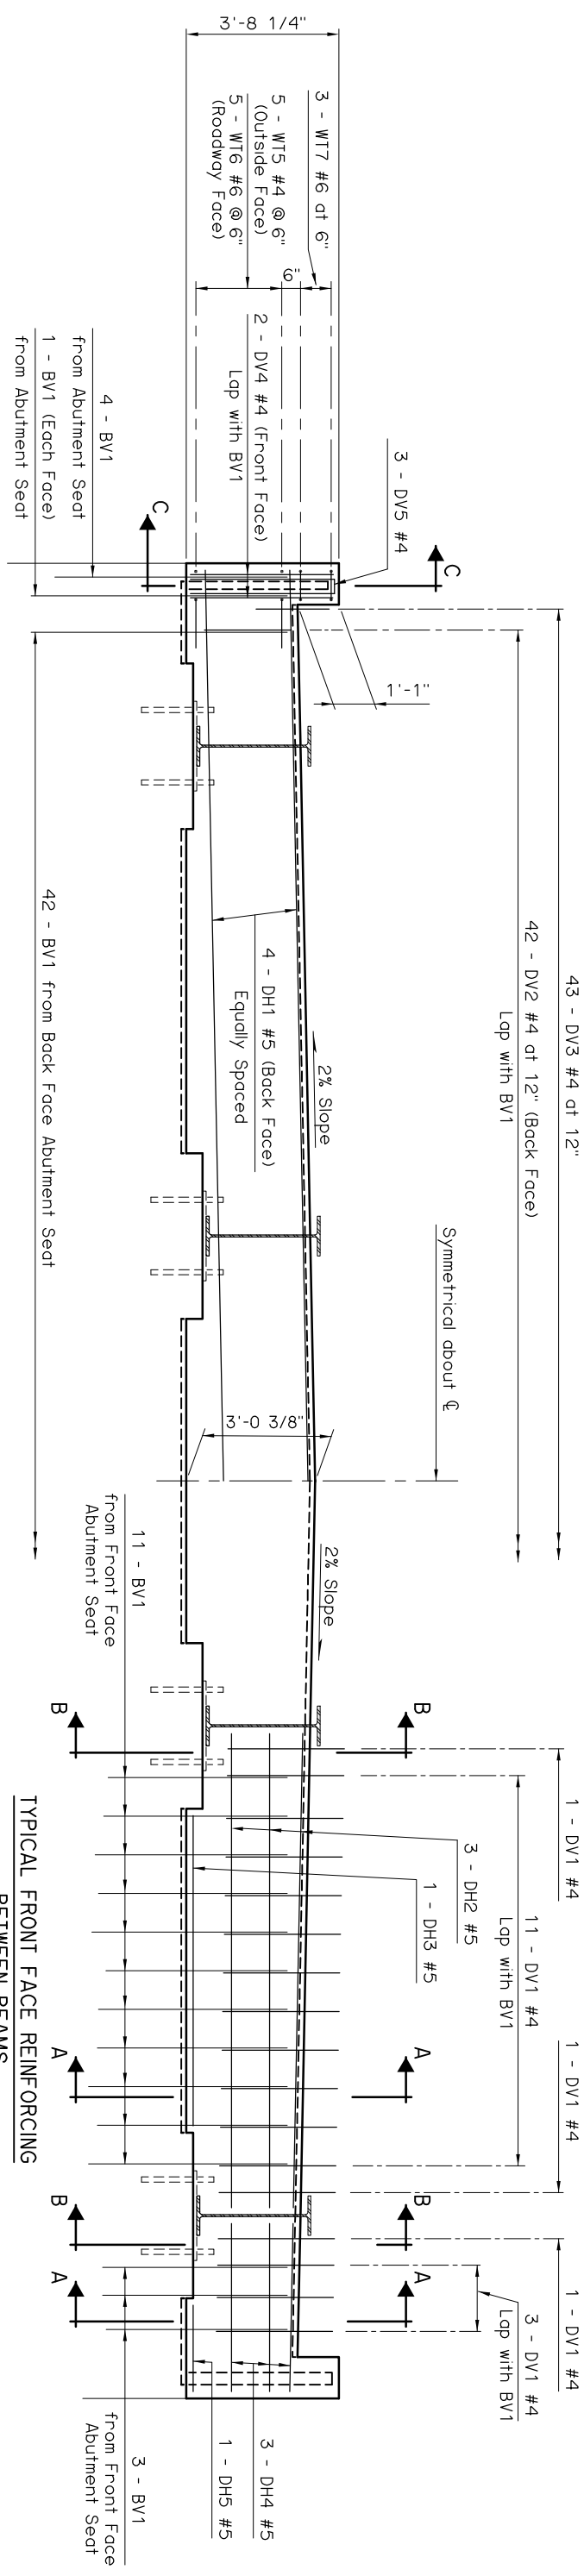

**ELEVATION**

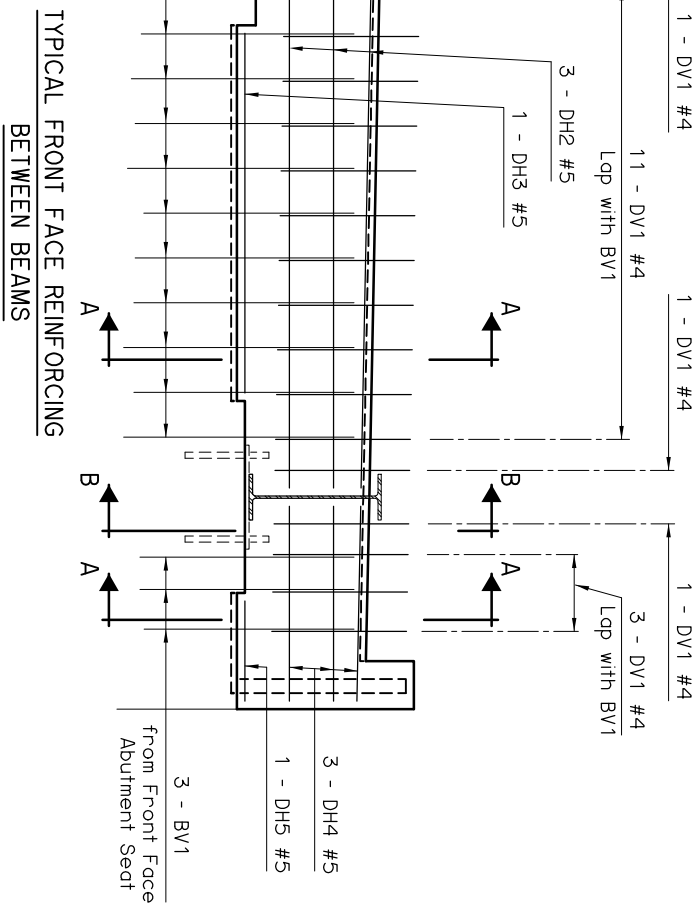

**TYPICAL FRONT FACE REINFORCING BETWEEN BEAMS**

NOTE:  
See ABUTMENT DIAPHRAGM DETAILS  
(SHEET 2 OF 2) for  
SECTION A-A, B-B, C-C and D.

APPROVED BY BRIDGE ENGINEER *Chad Head* DATE *8/18/09*  
 OKLAHOMA DEPT. OF TRANSPORTATION  
 BRIDGE STANDARD (ENGLISH)  
**ABUTMENT DIAPHRAGM DETAILS**  
**30' THRU 50' ROLLED BEAM SPANS**  
**INTEGRAL**  
 (SHEET 1 OF 2)  
 1999 SPECIFICATIONS B40-I-AD/A-RB-3050-1 OOE  
 B-179E