


**PLAN**

**TYPICAL FRONT FACE REINFORCING BETWEEN BEAMS**

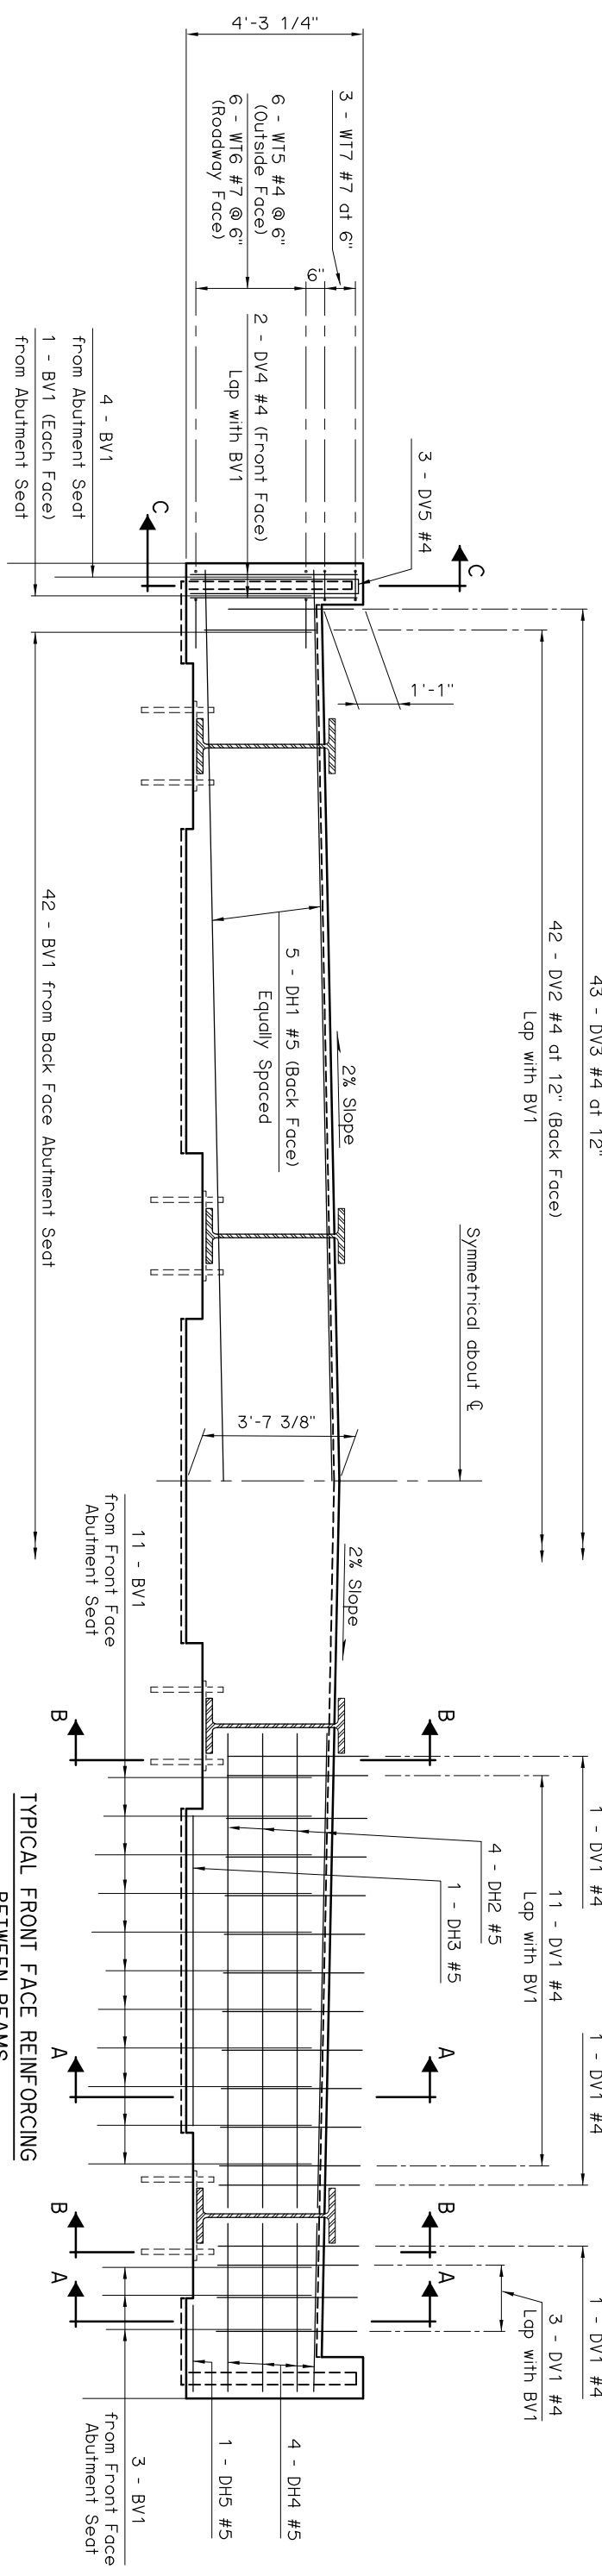

**ELEVATION**

**TYPICAL FRONT FACE REINFORCING BETWEEN BEAMS**

NOTE:  
See ABUTMENT DIAPHRAGM DETAILS  
(SHEET 2 OF 2) for  
SECTION A-A, B-B, C-C and D.

APPROVED BY BRIDGE ENGINEER *Chad Head* DATE *8/18/03*  
OKLAHOMA DEPT. OF TRANSPORTATION  
BRIDGE STANDARD (ENGLISH)  
ABUTMENT DIAPHRAGM DETAILS  
55' THRU 100' ROLLED BEAM SPANS  
INTEGRAL (SHEET 1 OF 2)  
1999 SPECIFICATIONS B40-I-ADIA-RB-55100-1 OOE  
B-181E