




49'-8" Beam Length

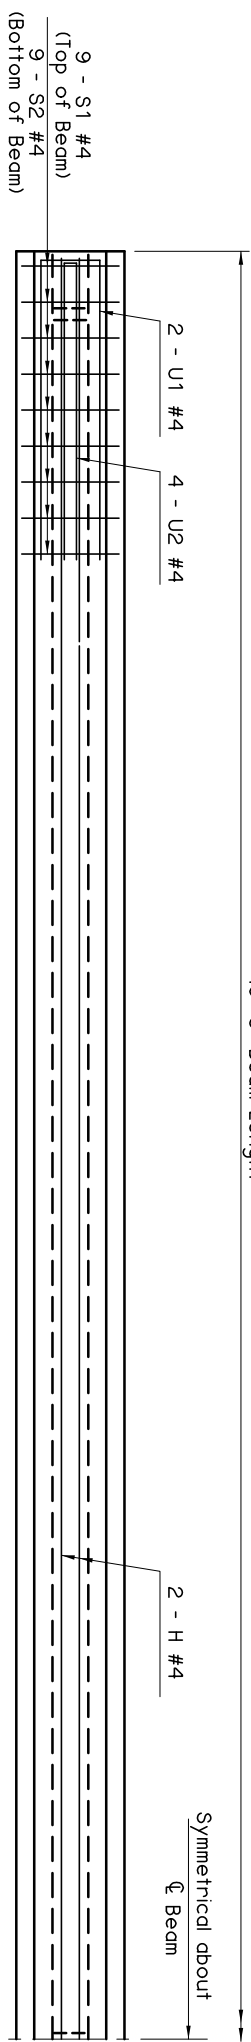


PLAN

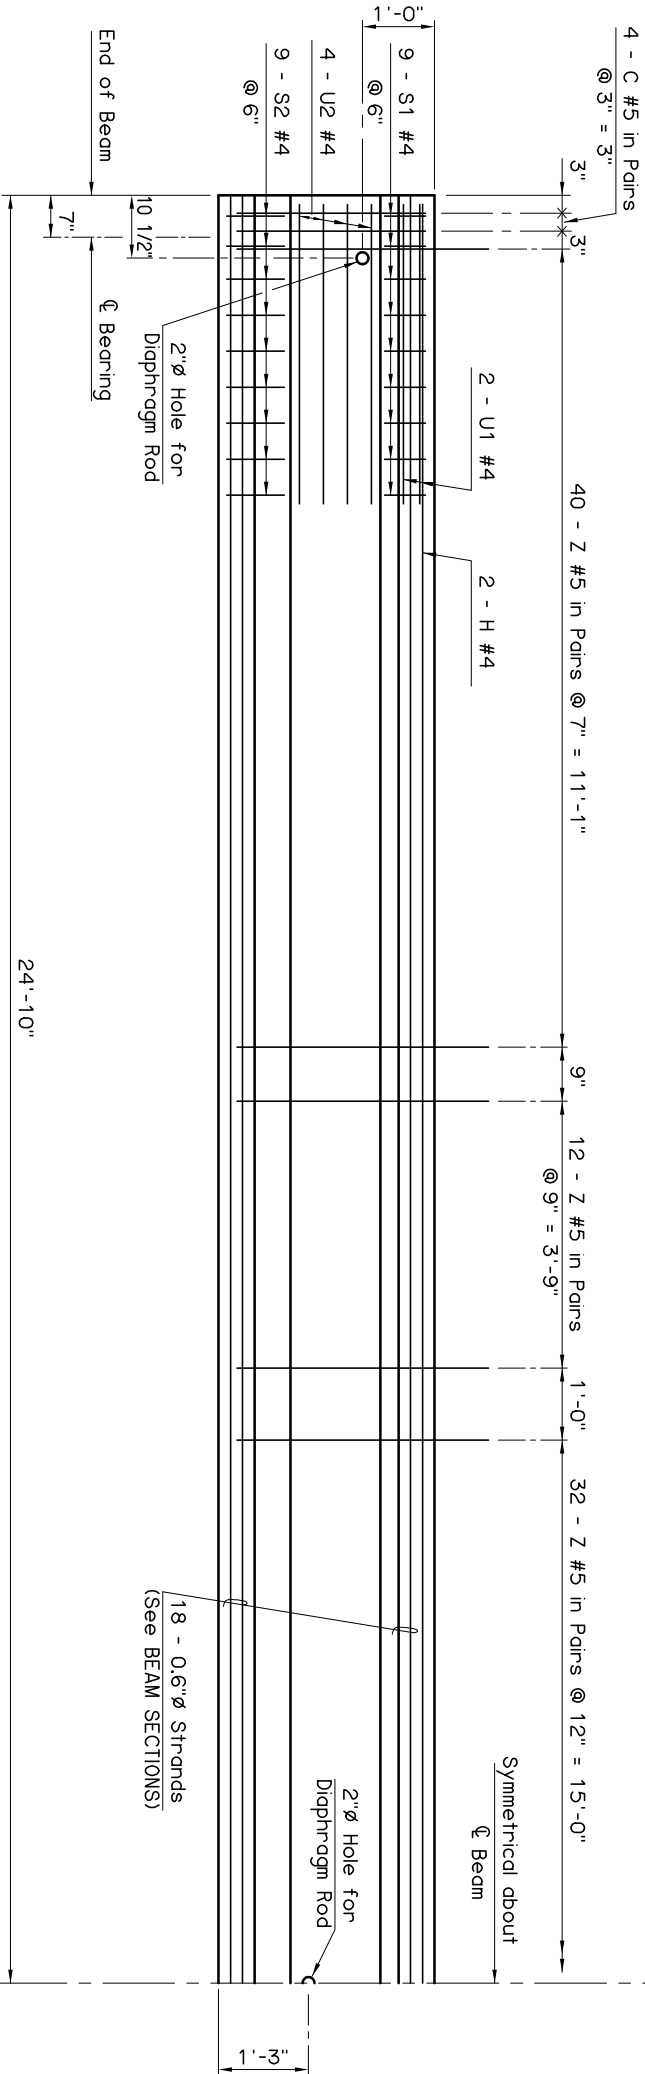

ELEVATION

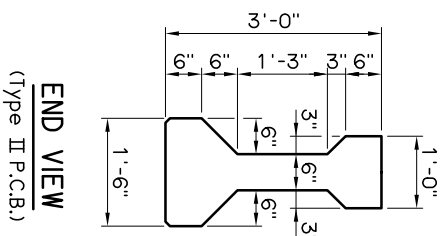

END VIEW
(Type II P.C.B.)

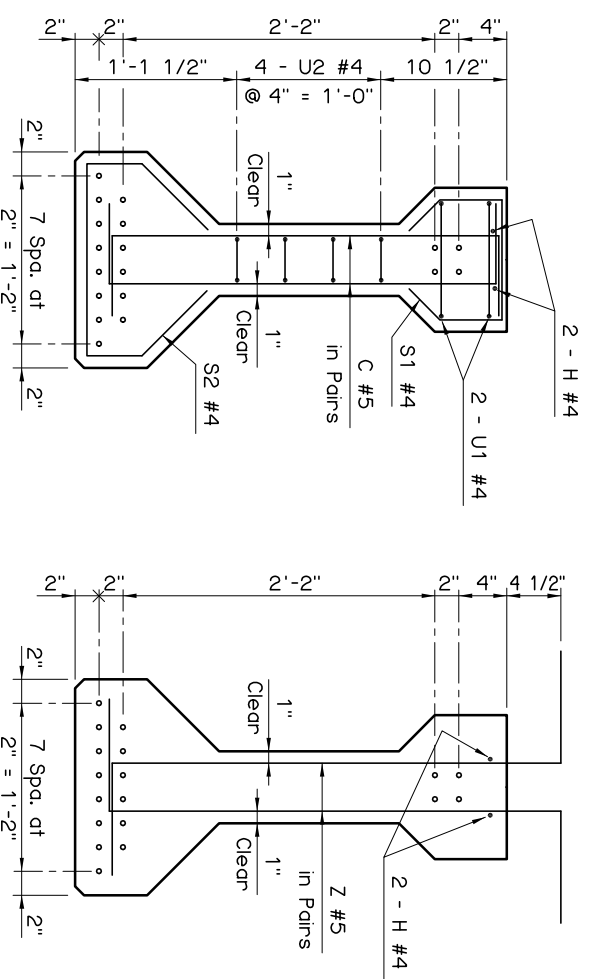


END SECTION

BEAM SECTIONS
(18 - 0.6"Ø STRANDS)

Q SECTION


Information shown on this sheet is applicable only to the standard bridge cross-section with 40" Clear Roadway, 8" Deck Slab and 4 Beams at 11'-4" spacing. Stay-In-Place Deck Forms are permitted if the conditions listed in the STAY-IN-PLACE DECK FORM NOTES on LONGITUDINAL SECTION sheet are satisfied. Any modification will require a custom design with an appropriate Dead Load Deflection Diagram.

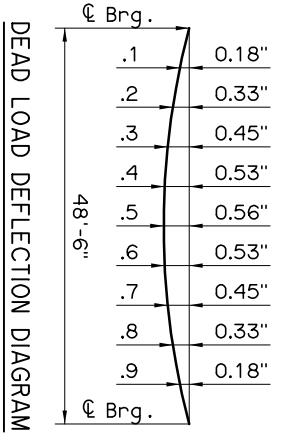

DEAD LOAD DEFLECTION DIAGRAM

NOTE:
The Dead Load Deflection shown above at the tenth points are the initial deflections due to Deck Slab + Diphragms + 5 p.s.f. Deck Form Allowance + Concrete Traffic Rail. It does not include the Beam weight or Future Wearing Surface.

PRESTRESSED CONCRETE BEAM NOTES
COMPRESSIVE STRENGTH
The required compressive strength of the concrete is 6,000 p.s.i. at transfer of prestress and 8,000 p.s.i. at 28 days.
STRAND TYPE
The required strand type is low-relaxation. Use strand having a nominal diameter of 0.6 with ultimate tensile strength of 270 k.s.i.
LFD OPERATING RATING - HS 36.1
The Operating Rating shown is based on a nominal strength using only strands that are bonded for the full length of the beam. All partially bonded strands are neglected in strength computations.

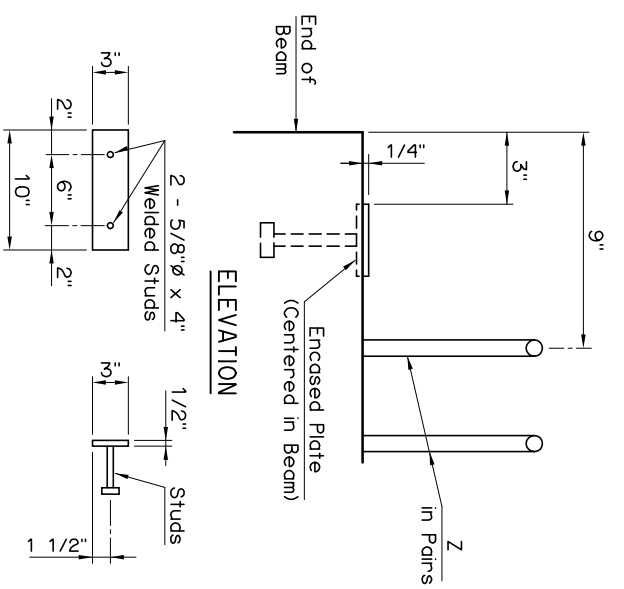

ENCASED BEAM PLATE DETAILS

NOTE:
Encased Beam Plate located at expansion end only.

APPROVED BY BRIDGE ENGINEER *Chad Head* DATE *8/18/03*
OKLAHOMA DEPT. OF TRANSPORTATION
BRIDGE STANDARD (ENGLISH)
TYPE II P.C. BEAM DETAILS
50' SPAN
CONVENTIONAL
1999 SPECIFICATIONS B40-C-PCB-II-50 OOE B-279E