


DESCRIPTION	REVISIONS	DATE

④ NOTE: TO CONSTRUCT ONE END SECTION AS SHOWN, THE FOLLOWING BARS ARE REQUIRED IN ADDITION TO THOSE CALLED IN THE RCB BARREL STANDARD:


- 1-A1 BAR
- 2-B1 BARS
- 2-B2 BARS
- 2-EXTERIOR WALL C BARS
- 2-EXTERIOR WALL C DOWEL BARS

ADDITIONAL WEIGHT IS INCLUDED IN QUANTITIES.

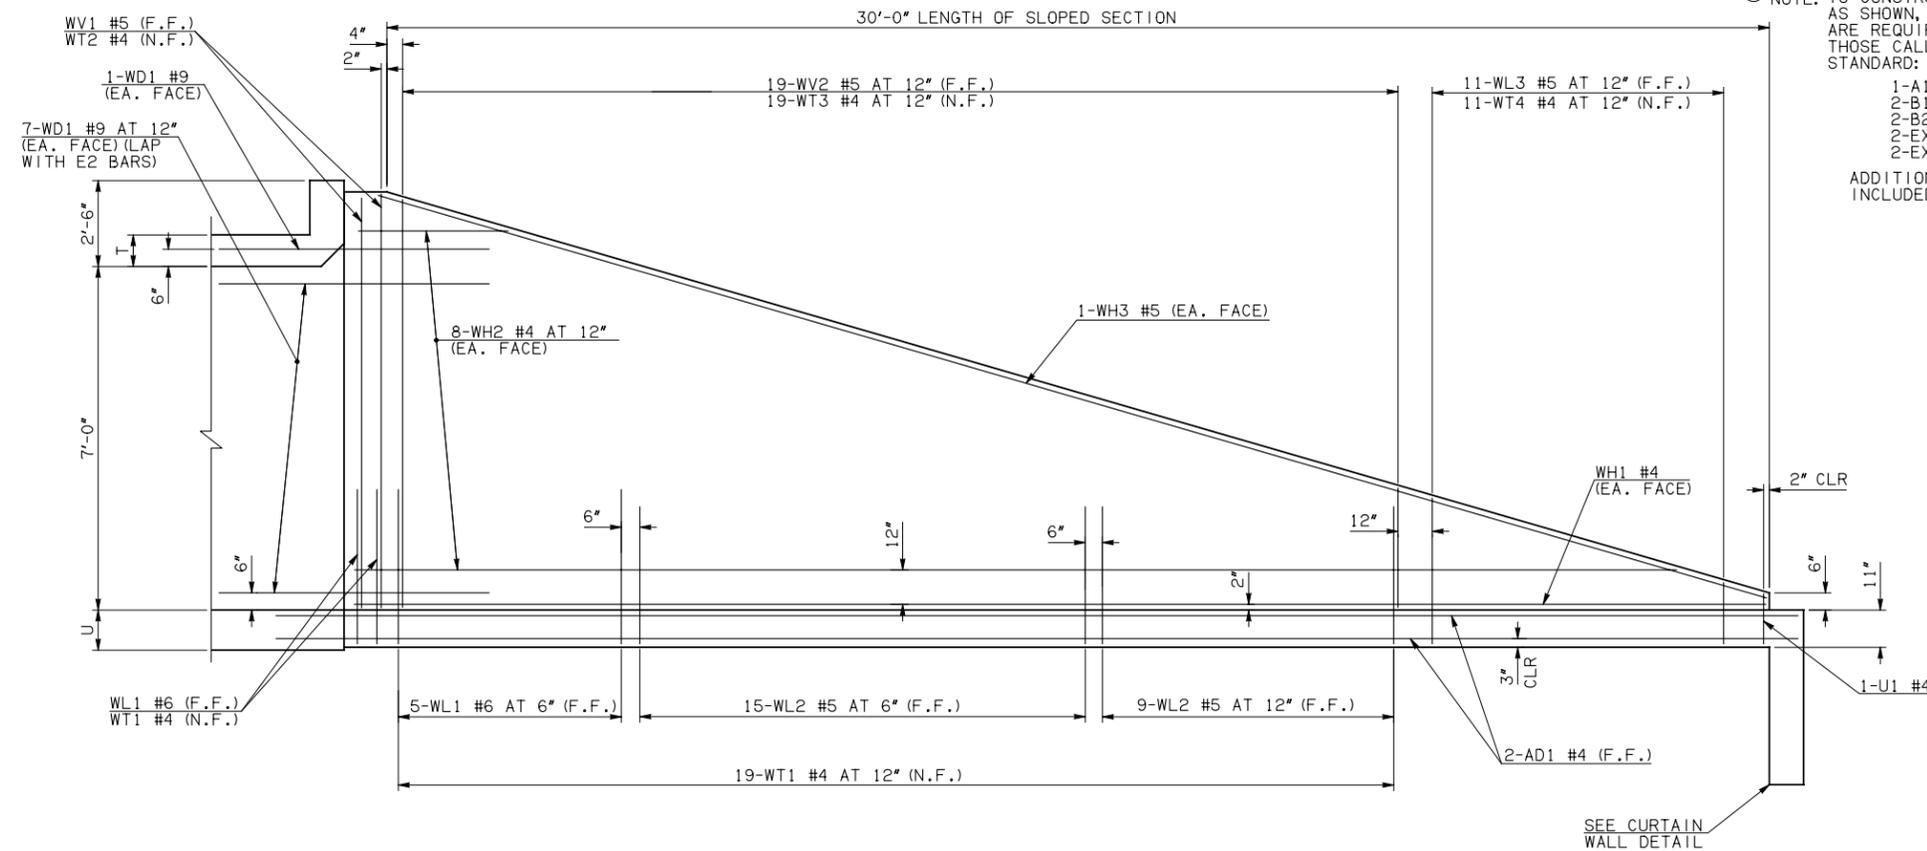


NOTE: F.F. = FAR FACE
N.F. = NEAR FACE


WING ELEVATION

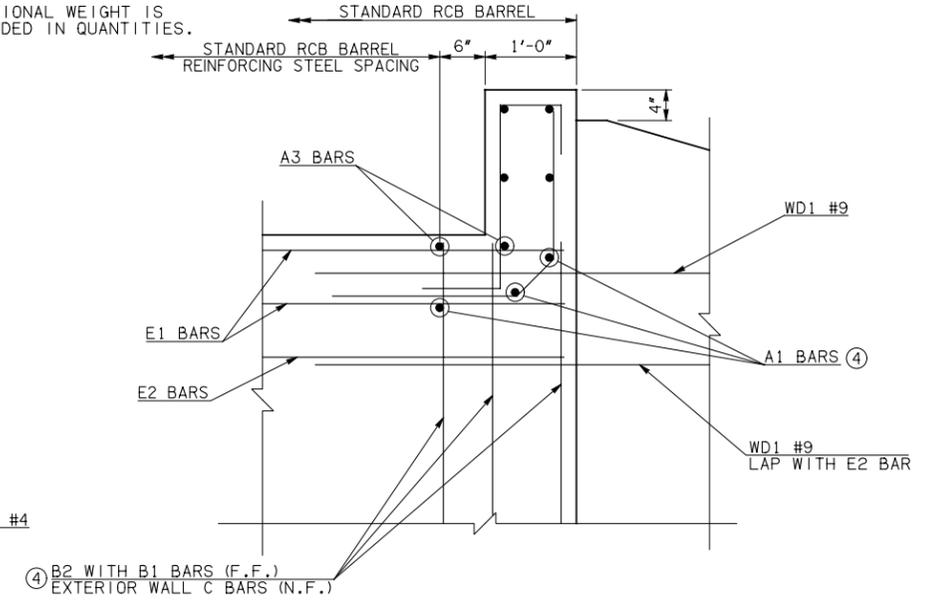


HEADWALL DETAIL AT EXTERIOR WALL

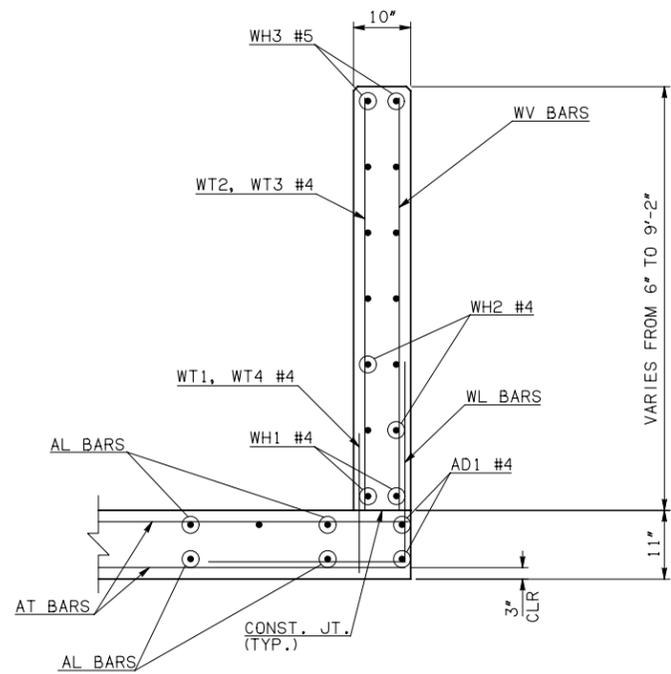


TYPICAL SECTION THRU WING

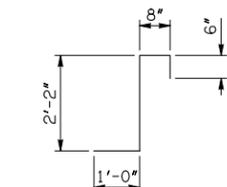


CL1 #4 x 4'-4"

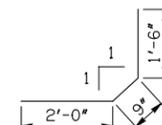


CL2 #4 x 4'-3"

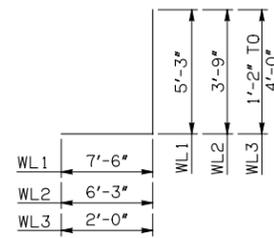


WL1 #6 x 12'-9"
WL2 #5 x 10'-0"
WL3 #5 x 4'-7" AVG.

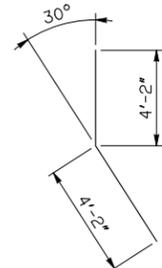

WD1 #9 x 8'-4"

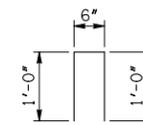

U1 #4 x 2'-6"

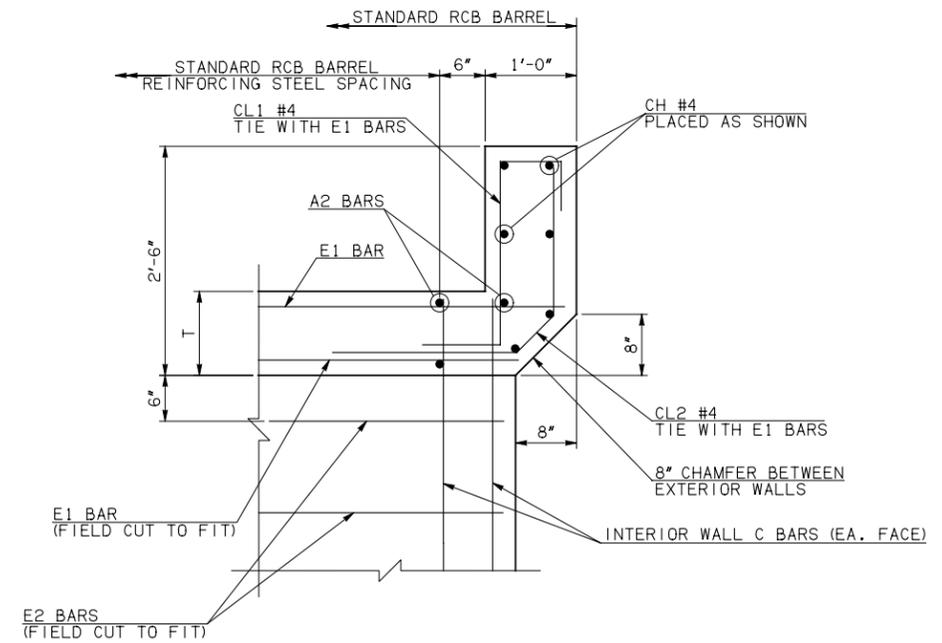

HEADWALL DETAIL AT INTERIOR WALL

APPROVED BY BRIDGE ENGINEER *Debra J. Nisch* DATE 4/09/09

OKLAHOMA DEPT. OF TRANSPORTATION
BRIDGE STANDARD (ENGLISH)
RCB CULVERTS - END SECTION DETAILS
TRIPLE CELL - 7'-0" HEIGHT - 0°
SHEET NO. 2 OF 2