


PLAN

C1 BARS, T BARS, V1 BARS, V2 BARS, Z BARS, STRANDS AND ENCASED PLATES NOT SHOWN

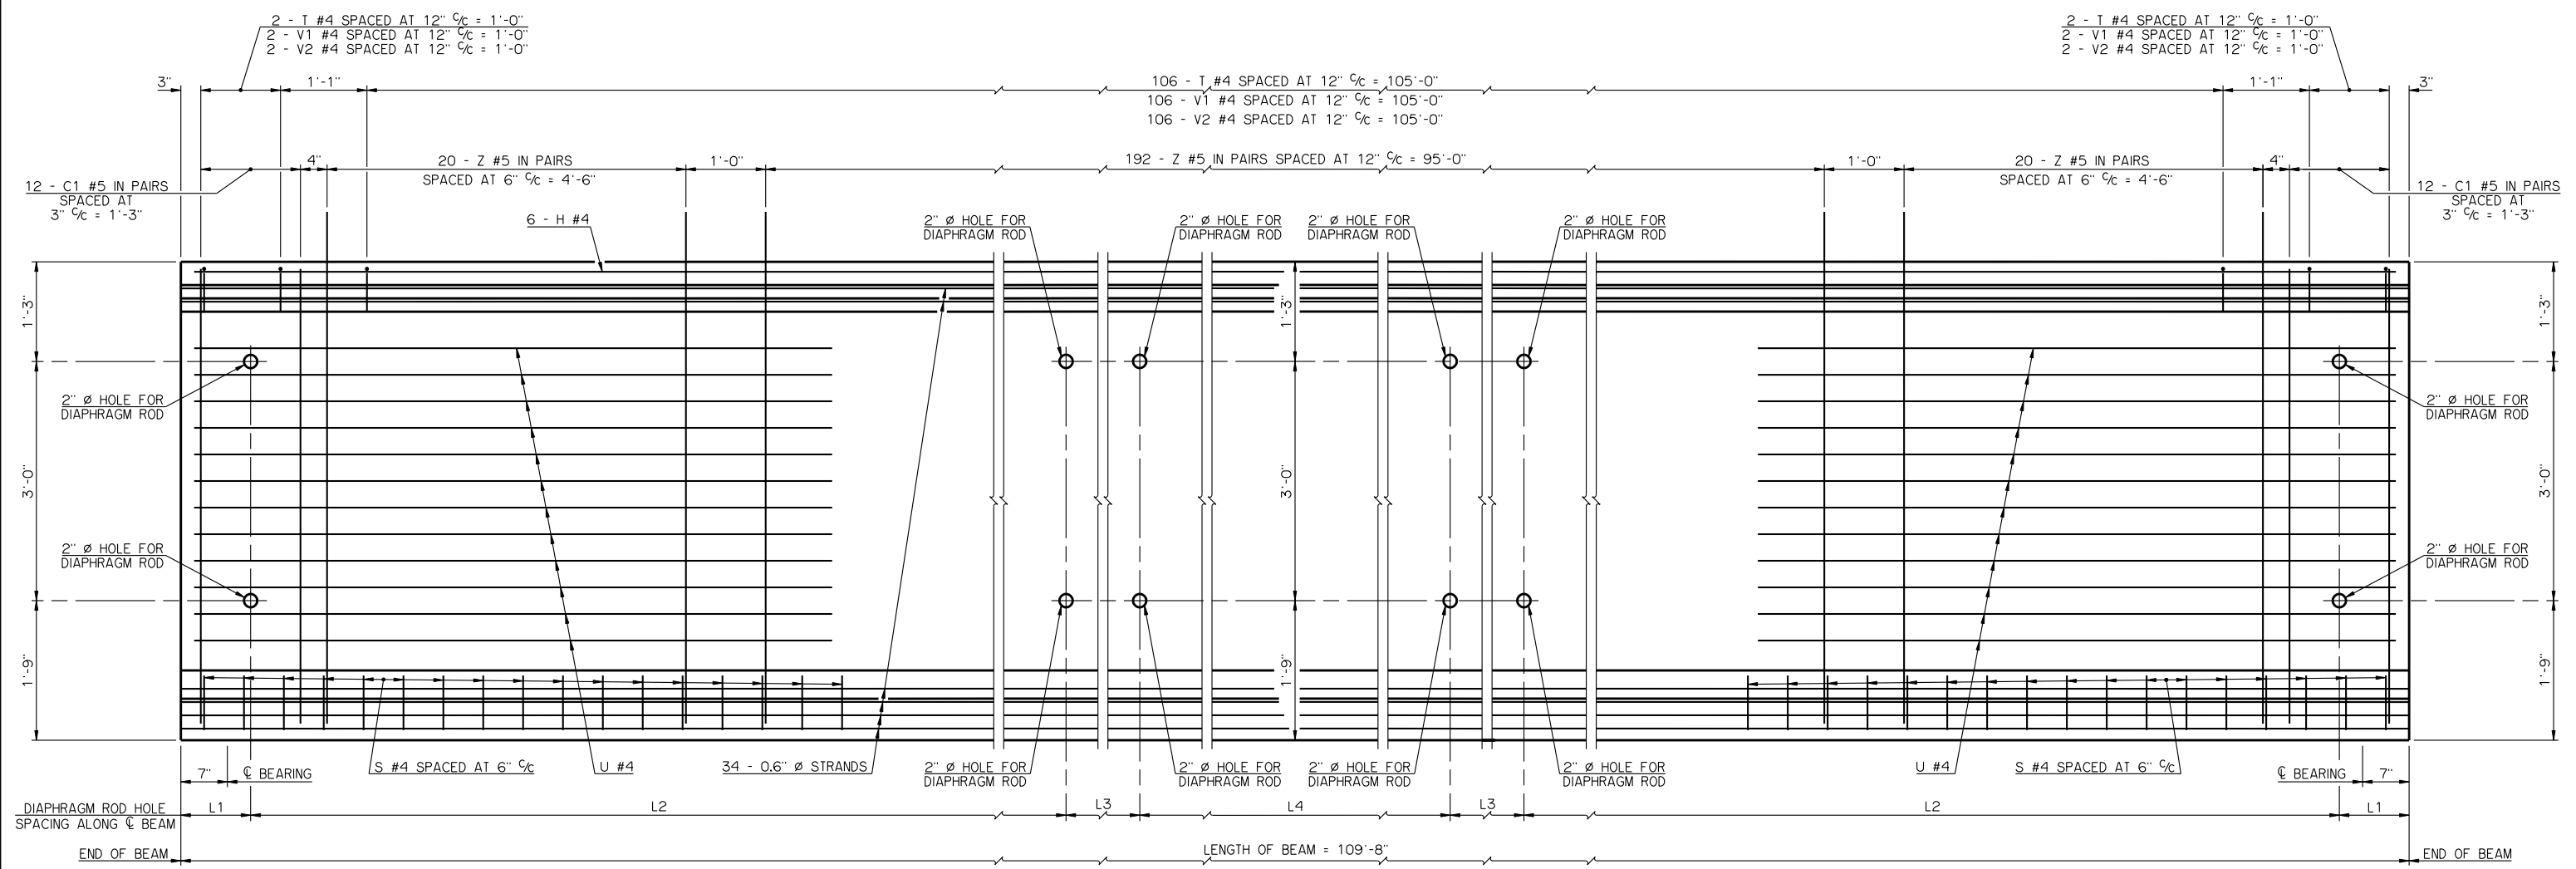

ELEVATION

ENCASED PLATES NOT SHOWN

DIAPHRAGM ROD HOLE SCHEDULE					
BRIDGE SKEW	θ	L1	L2	L3	L4
0°	90°	10'1/2"	35'-11"	0'-0"	36'-1"
30° LEFT FORWARD	60°	1'-6"	32'-4"	5'-11"	30'-2"
30° RIGHT FORWARD	120°	1'-6"	32'-4"	5'-11"	30'-2"

APPROVED BY BRIDGE ENGINEER *Robert J. Dusch* DATE 9-9-2011

OKLAHOMA DEPARTMENT OF TRANSPORTATION
 COUNTY BRIDGE STANDARD (ENGLISH)

P.C. BEAM DETAILS
 TYPE BT-72 - 110' SPAN
 (SHEET NO. 1 OF 2)

26' CLEAR ROADWAY - CONVENTIONAL - SKEWED 0° AND 30°

2009 SPECIFICATIONS CB26-C-SKO.30-PCB-BT-110-1 01E CB-297E