


PLAN
C2 BARS, T BARS, V1 BARS, V2 BARS, Z BARS, STRANDS AND ENCASED PLATES NOT SHOWN

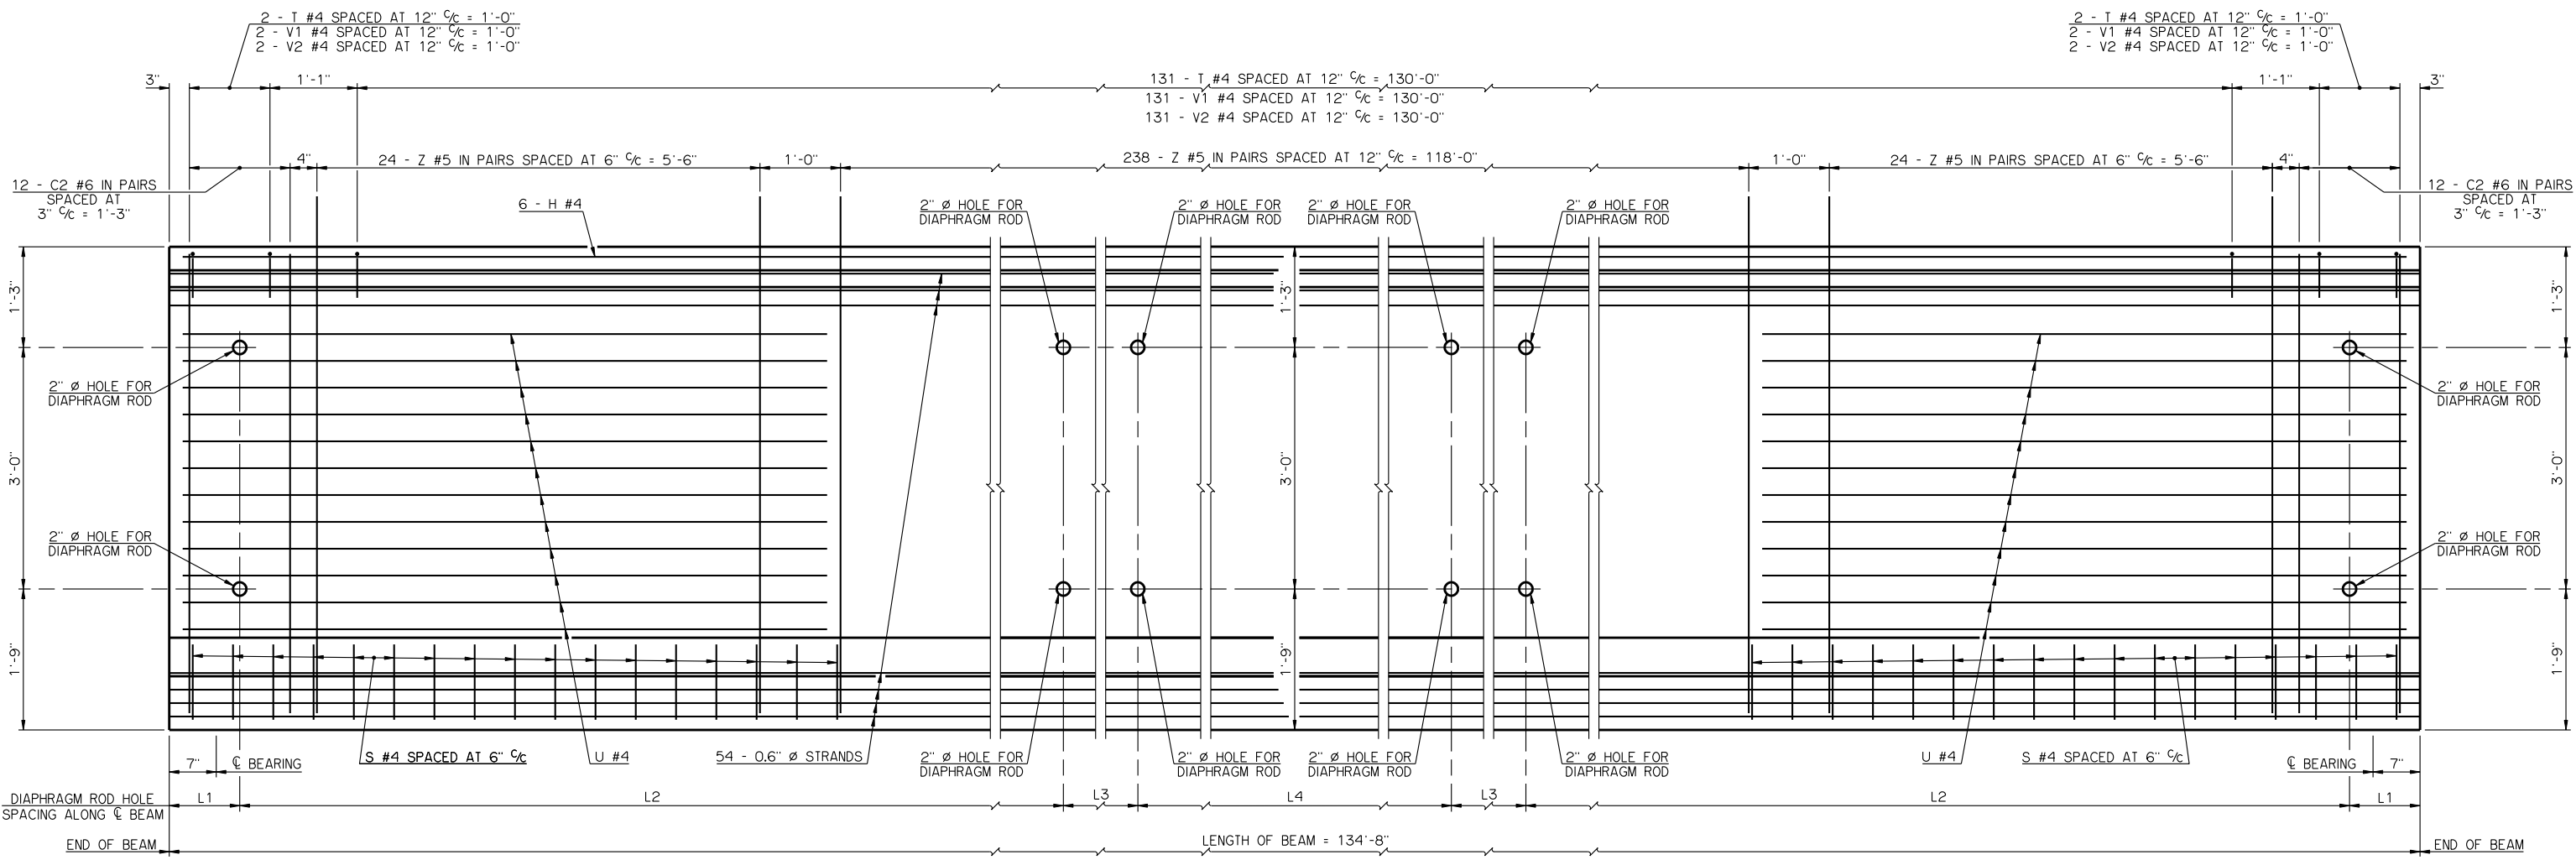

ELEVATION
ENCASED PLATES NOT SHOWN

DIAPHRAGM ROD HOLE SCHEDULE					
BRIDGE SKEW	θ	L1	L2	L3	L4
0°	90°	10'1/2"	44'-3"	0'-0"	44'-5"
30° LEFT FORWARD	60°	1'-6"	40'-8"	5'-11"	38'-6"
30° RIGHT FORWARD	120°	1'-6"	40'-8"	5'-11"	38'-6"

APPROVED BY BRIDGE ENGINEER *Robert J. Duch* DATE 9-9-2011
 OKLAHOMA DEPARTMENT OF TRANSPORTATION
 COUNTY BRIDGE STANDARD (ENGLISH)
P.C. BEAM DETAILS
TYPE J - 135' SPAN
(SHEET NO. 1 OF 2)
 26' CLEAR ROADWAY - CONVENTIONAL - SKEWED 0° AND 30°
 2009 SPECIFICATIONS CB26-C-SK0..30-PCB-J-135-1 01E CB-317E