



**END VIEW**  
(Type B P.C.B.)

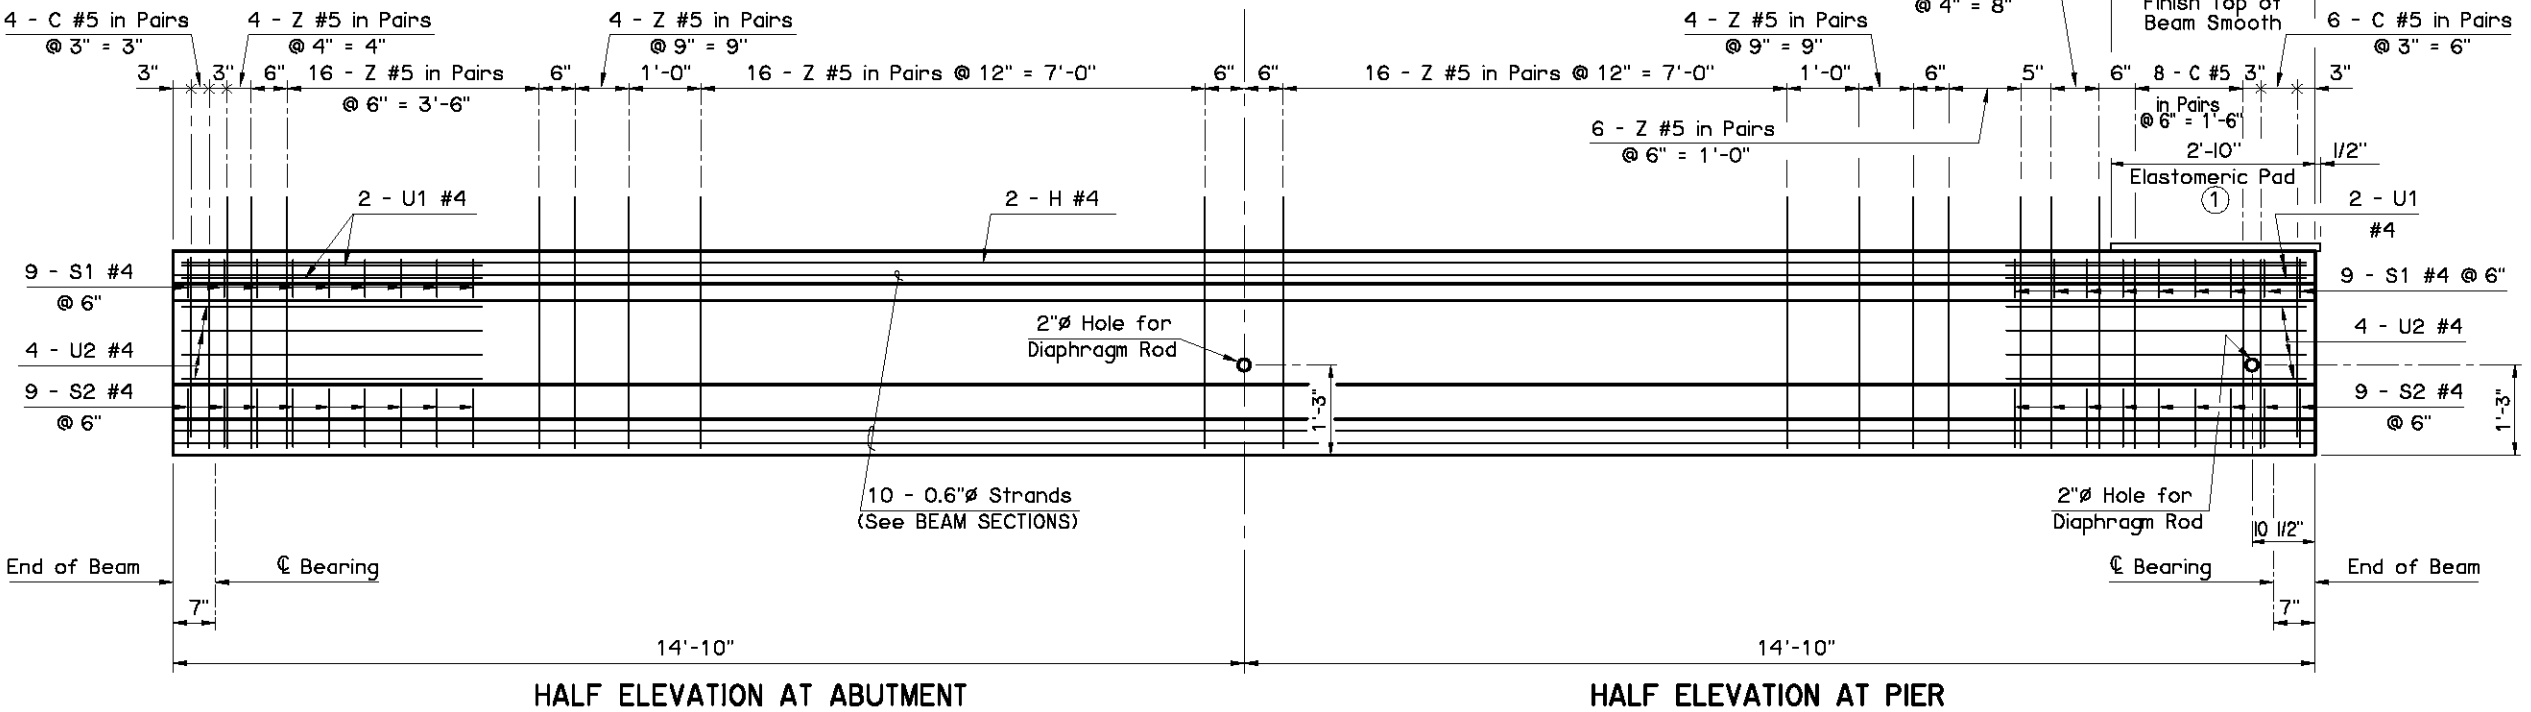

**HALF ELEVATION AT ABUTMENT**

**HALF ELEVATION AT PIER**

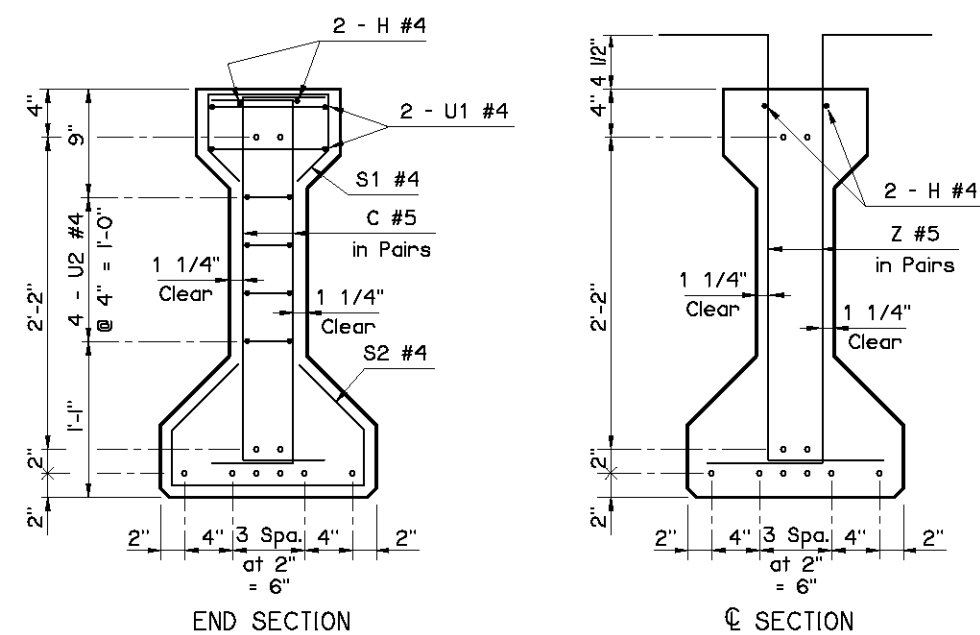


**BEAM SECTIONS**  
(10 - 0.6" STRANDS)

**PRESTRESSED CONCRETE BEAM NOTES**

**COMPRESSIVE STRENGTH**  
Provide concrete with a compressive strength of 4,500 p.s.i. at transfer of prestress and 6,000 p.s.i. at 28 days.

**STRAND TYPE**  
Provide low-relaxation strands having a nominal diameter of 0.6" with ultimate tensile strength of 270 k.s.i.

**LFD OPERATING RATING - HS 52.5**  
The Operating Rating shown is based on a nominal strength using only strands that are bonded for the full length of the beam. All partially bonded strands are neglected in strength computations.

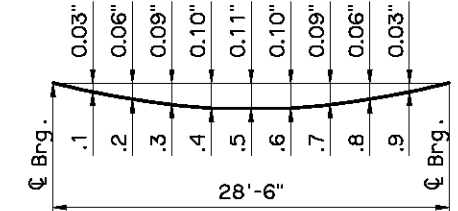

**DEAD LOAD DEFLECTION DIAGRAM**

**NOTE:**  
The Dead Load Deflection shown above at the tenth points are the initial deflections due to Deck Slab + Diaphragms + Haunch + S.I.P. Steel Deck Form Allowance + Concrete Traffic Rail. It does not include the Beam weight or Future Wearing Surface.

Information shown on this sheet is applicable only to the standard bridge cross-section with 40' Clear Roadway, 8" Deck Slab and 4 Beams at 11'-4" spacing. Any deviation requires custom design and details with an appropriate Dead Load Deflection Diagram.

APPROVED BY BRIDGE ENGINEER *Scott J. Smith* DATE *4/2/10*

OKLAHOMA DEPT. OF TRANSPORTATION  
BRIDGE STANDARD (ENGLISH)  
**TYPE B P.C. BEAM DETAILS**  
**30' SPAN**  
**INTEGRAL**

2009 SPECIFICATIONS | B40-I-PCB-B-30 | 02E  
B-82E