



DESCRIPTION	REVISIONS	DATE

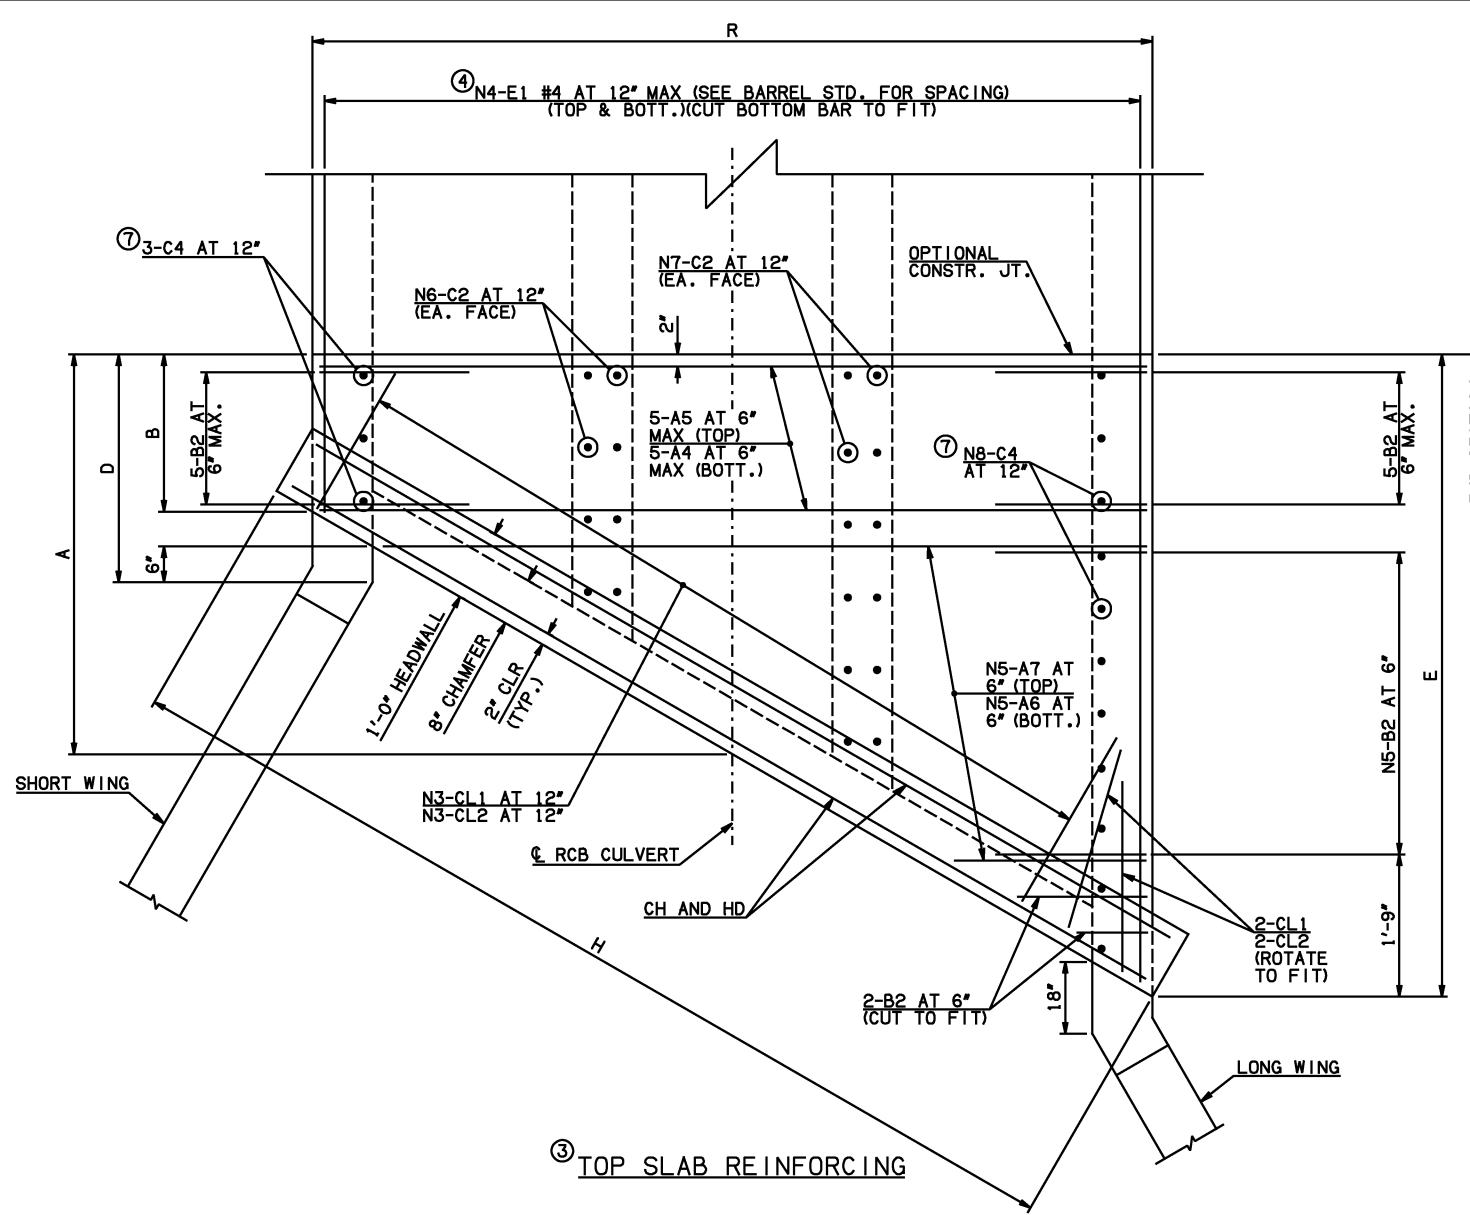

NOTE: SEE END SECTION DETAILS SHEET NO. 1 OF 3 FOR VARIABLE DIMENSIONS.

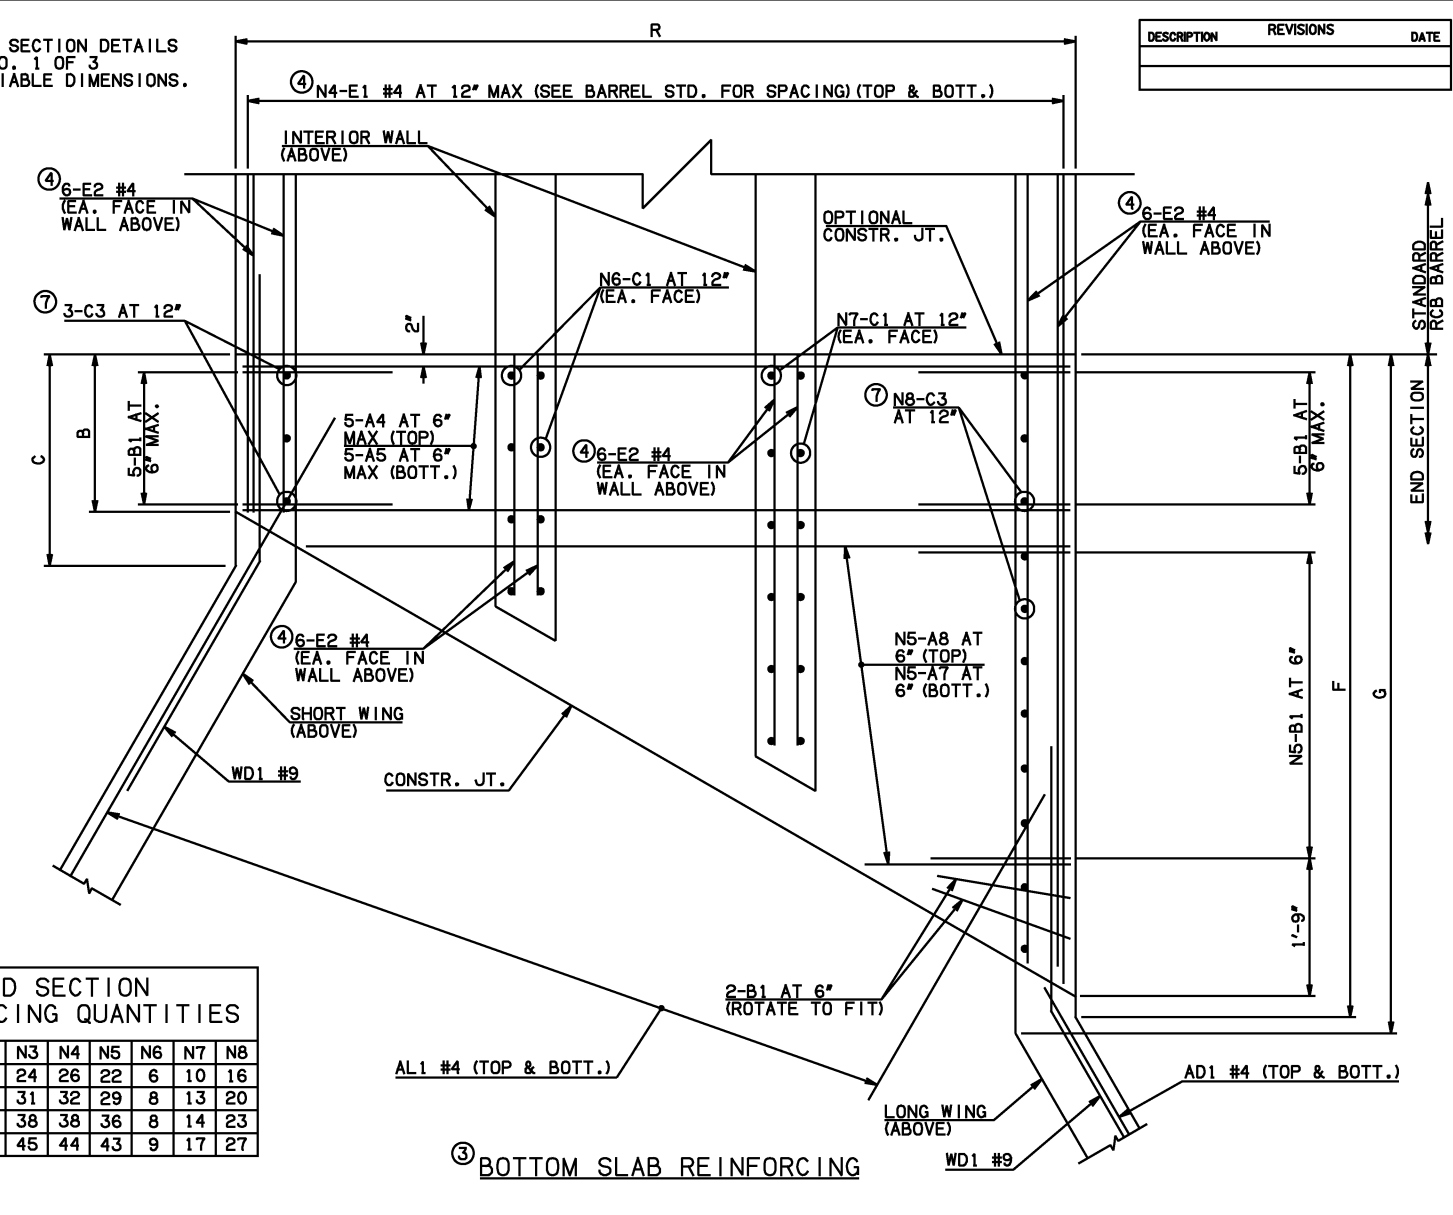

END SECTION REINFORCING QUANTITIES

SPAN	N1	N2	N3	N4	N5	N6	N7	N8
6'	2	21	24	26	22	6	10	16
8'	6	17	31	32	29	8	13	20
10'	10	13	38	38	36	8	14	23
12'	14	9	45	44	43	9	17	27

END CONNECTION BAR LIST
(VARIABLE QUANTITIES AND LENGTHS)

MARK	FORM	6' SPAN				8' SPAN				10' SPAN				12' SPAN			
		SIZE	QTY.	LENGTH	REMARKS	SIZE	QTY.	LENGTH	REMARKS	SIZE	QTY.	LENGTH	REMARKS	SIZE	QTY.	LENGTH	REMARKS
A4	STR	#5	10	21'-8"		#5	10	27'-8"		#5	10	33'-8"		#6	10	39'-8"	
A5	STR	#6	10	21'-8"		#6	10	27'-8"		#7	10	33'-8"		#8	10	39'-8"	
A6	STR	#6	22	10'-5" AVG.	1'-4" TO 19'-6"	#7	29	13'-5 1/2" AVG.	1'-4" TO 25'-7"	#7	36	16'-6" AVG.	1'-4" TO 31'-8"	#7	43	19'-6 1/2" AVG.	1'-4" TO 37'-9"
A7	STR	#6	44	11'-7" AVG.	2'-6" TO 20'-8"	#7	58	14'-7 1/2" AVG.	2'-6" TO 26'-9"	#8	72	17'-8" AVG.	2'-6" TO 32'-10"	#9	86	20'-8" AVG.	2'-6" TO 38'-10"
A8	STR	#6	22	11'-7" AVG.	2'-6" TO 20'-8"	#7	29	14'-7 1/2" AVG.	2'-6" TO 26'-9"	#7	36	17'-8" AVG.	2'-6" TO 32'-10"	#7	43	20'-8" AVG.	2'-6" TO 38'-10"
B1	BNT	#4	34	3'-4"		#5	41	4'-4"		#5	48	4'-9"		#5	55	5'-1"	
B2	BNT	#4	34	8'-0"		#5	41	8'-8"		#5	48	9'-1"		#5	55	9'-5"	
C1	STR	#4	32	2'-2"		#4	42	2'-2"		#4	44	2'-2"		#4	52	2'-3"	
C2	STR	#4	32	6'-10"		#4	42	6'-10"		#4	44	6'-10"		#4	52	6'-11"	
C3	STR	#4	19	2'-2"		#4	23	2'-2"		#4	26	2'-2"		#4	30	2'-3"	
C4	STR	#4	19	6'-10"		#4	23	6'-10"		#4	26	6'-10"		#4	30	6'-11"	
E1	STR	#4	104	8'-9" AVG.	2'-6" TO 15'-0"	#4	128	10'-9" AVG.	2'-9" TO 18'-9"	#4	152	11'-9 1/2" AVG.	2'-1" TO 21'-6"	#4	176	13'-9 1/2" AVG.	2'-4" TO 25'-3"
E2	STR	#4	48	8'-2 1/2" AVG.	2'-6", 5'-9", 9'-10", 14'-8"	#4	48	10'-2" AVG.	2'-9", 7'-2", 12'-5", 18'-4"	#4	48	11'-2 1/2" AVG.	2'-1", 7'-8", 14'-0", 21'-1"	#4	48	13'-2 1/2" AVG.	2'-4", 9'-1", 16'-7", 24'-10"

QUANTITIES

ITEM	UNIT	6' SPAN	8' SPAN	10' SPAN	12' SPAN
CLASS AA CONCRETE	CY	70.20	86.40	100.90	123.70
REINFORCING STEEL	LB	9770.00	13210.00	17520.00	23210.00

NOTE: QUANTITIES ABOVE ARE FOR ONE END SECTION, WHICH IS COMPRISED OF ONE END CONNECTION, ONE HEADWALL, ONE APRON, AND TWO WINGWALLS.

- NOTES:
- ② QUANTITY SHOWN REPRESENTS TWO SETS.
 - ③ FOR FURTHER INFORMATION REGARDING END SECTION A, B, C, AND E BARS REFER TO RCB CULVERT - BARREL DETAILS.
 - ④ LENGTHS OF E1 & E2 BARS SHOWN ARE ADDITIONAL LENGTHS REQUIRED FOR THE END SECTION. LAP SPLICES, AS REQUIRED, SHALL BE IN ACCORDANCE WITH RCB BARREL STANDARD NOTES.
 - ⑤ 4-SETS OF N4-E1 BARS REQUIRED
 - ⑥ 4-SETS OF 12-E2 BARS REQUIRED WITH LENGTHS AS SHOWN CORRESPONDING TO SHORT EXTERIOR WALL, INTERIOR WALLS, AND LONG EXTERIOR WALL.
 - ⑦ C3 AND C4 BAR SIZE AND SPACING MAY DIFFER FROM BARREL SECTION.

APPROVED BY BRIDGE ENGINEER *Scott Luch* DATE 4/2/10

OKLAHOMA DEPT. OF TRANSPORTATION
BRIDGE STANDARD (ENGLISH)

RCB CULVERTS - END SECTION DETAILS
 TRIPLE CELL - 6'-0" HEIGHT - 30°
 SHEET NO. 2 OF 3

2009 SPECIFICATIONS | RCB-E3-H6-30-2 | 01E | B-757E