


STANDARD REV	
DESCRIPTION	DATI

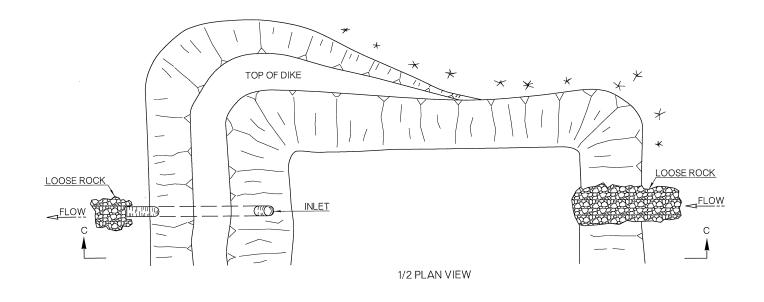

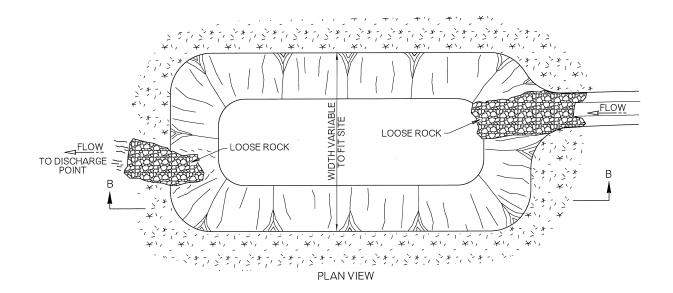

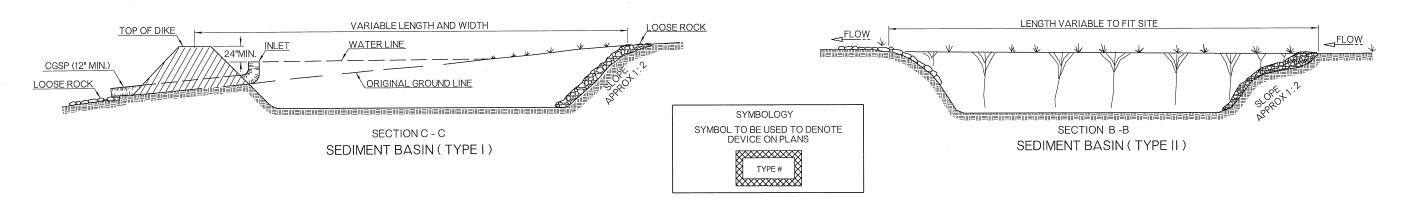

GENERAL NOTES

- ALL CONSTRUCTION AND MATERIAL REQUIREMENTS SHALL BE IN ACCORDANCE WITH THE 2009 ODOT STANDARD SPECIFICATIONS.
- 2. WHEN TEMPORARY DIVERSION DIKES ARE USED, THEN TEMPORARY SLOPE DRAINS WILL ALSO BE REQUIRED.
- 3. SEDIMENT BASINS ARE TYPICALLY NOT RECOMMENDED FOR SITES WITH FINE GRAINED SOILS SUCH AS SILTS AND CLAYS.

	BASIS OF PAYMENT	
ITEM NO.	ITEM	UNIT
221 (E)	TEMPORARY SEDIMENT BASIN	EA

TEMPORARY SEDIMENT CONTROLS

DATE: OF ICE IS sup- to ROADWAY DESIGN DIVISION STANDARD

OKLAHOMA DEPARTMENT OF TRANSPORTATION 2009 SPECIFICATIONS

TSC1-3

R-4