

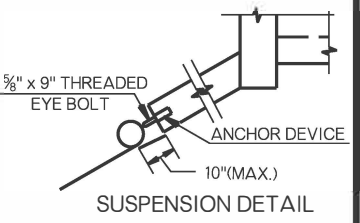
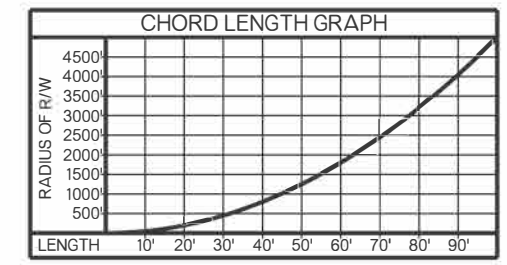
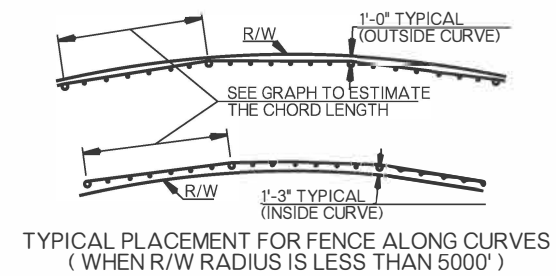
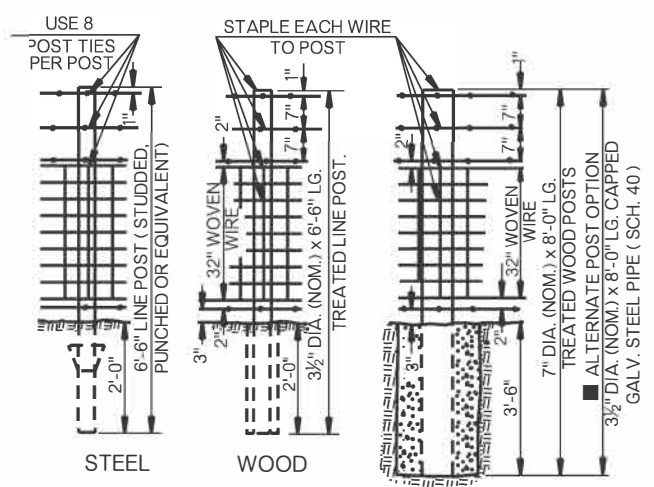
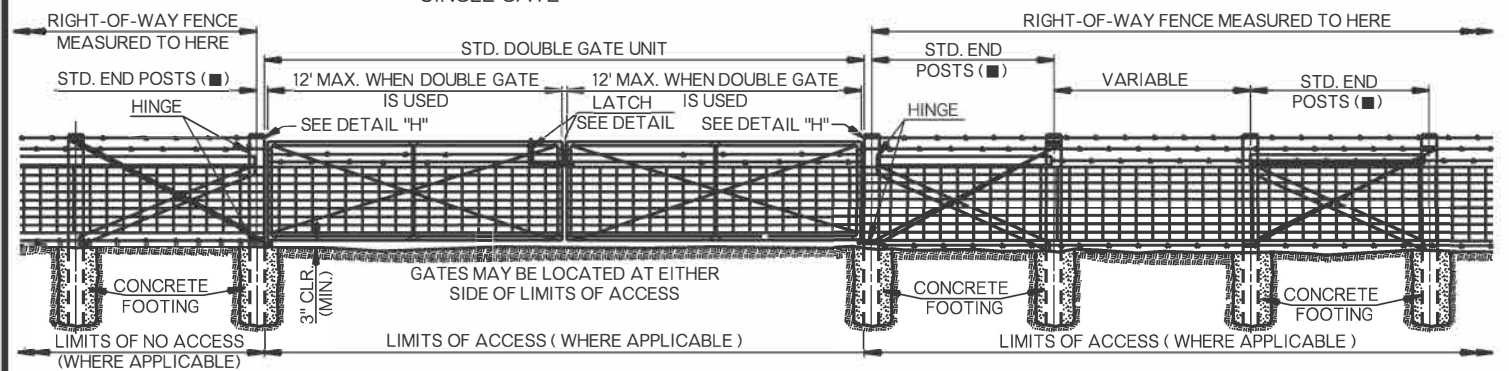







IF 3 1/2" DIA. x 8'-0" LONG GALV. STEEL (SCH. 40) PIPE IS USED AS ALTERNATIVE POST (■), THEN 2" DIA. GALV. STEEL PIPES (SCH. 40) WILL BE USED AS BRACING AND ATTACHED USING STANDARD CHAIN LINK FENCE HARDWARE MEETING THE REQUIREMENTS OF AASHTO M 181 AND ASTM A53. SEE CHAINLINK DETAILS ON ROADWAY STANDARD RWF3-3.

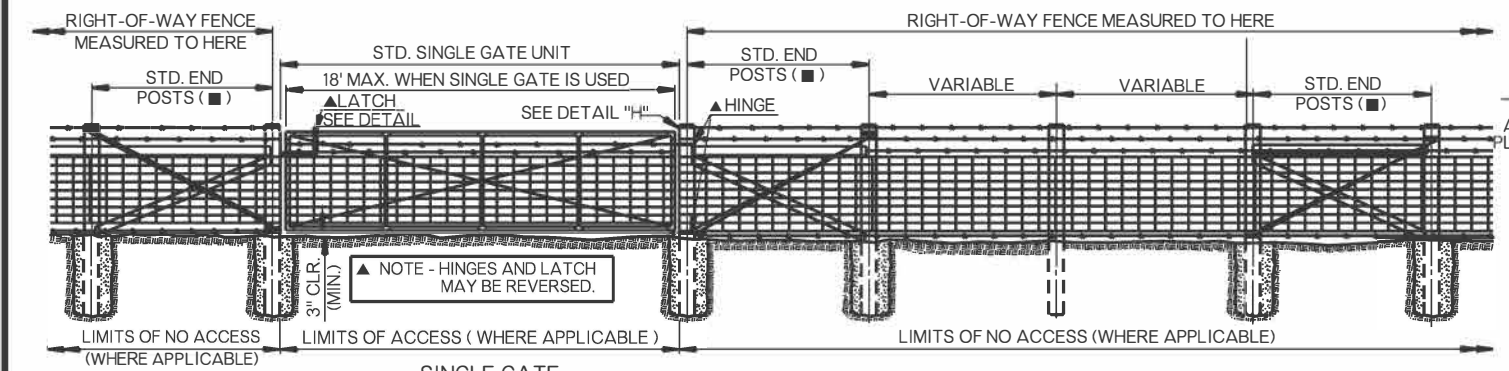

USE STRETCHER DETAILS AT ALL CORNERS, BENDS IN R/W, HILL TOPS, IN VALLEYS OR DEEP DEPRESSIONS AND AT 500'-0" MAXIMUM SPACING USE END POSTS FOR CROSS FENCE CONNECTIONS.

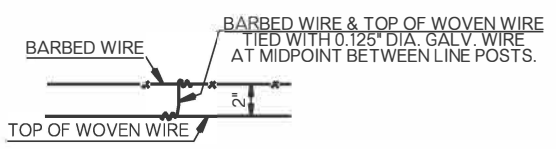


GATE DETAILS

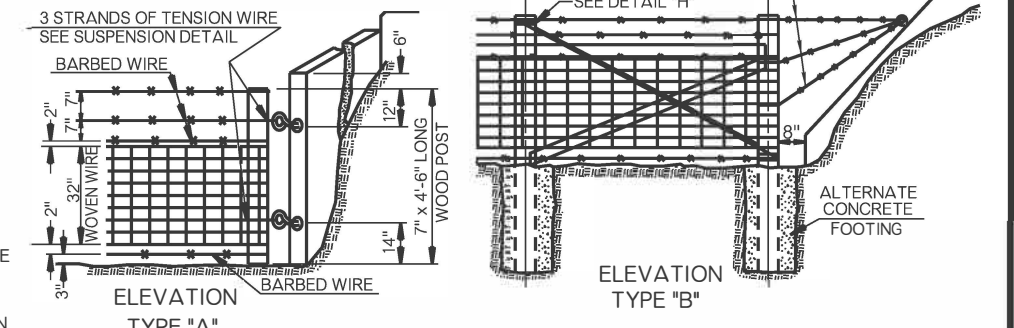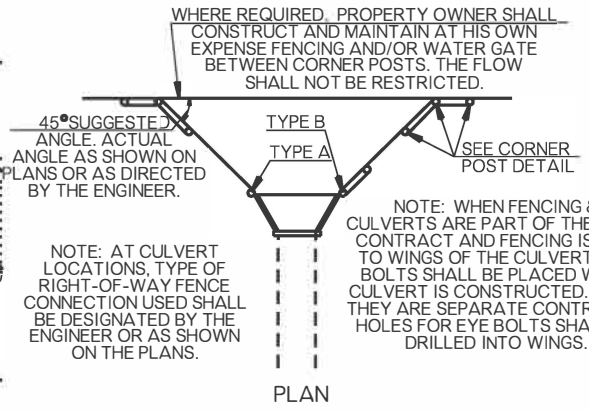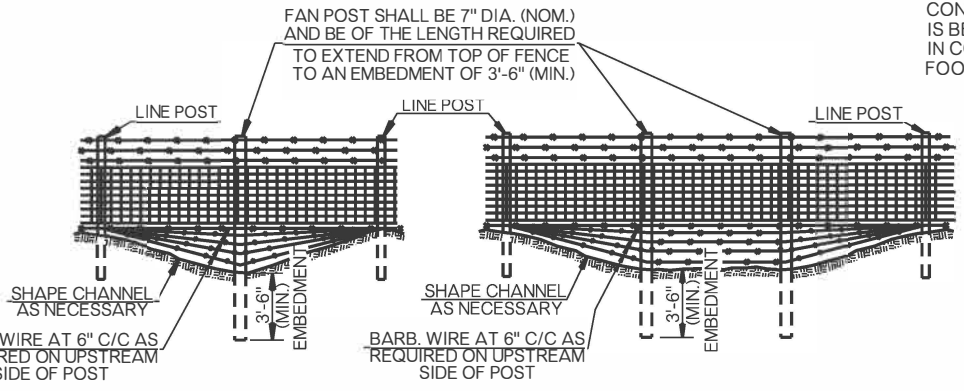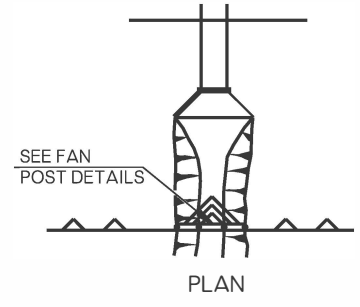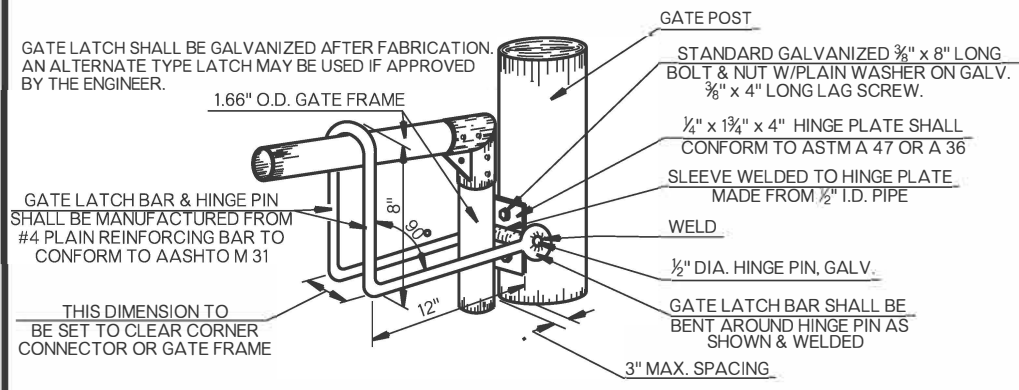

CONNECTIONS AT CULVERTS

GENERAL NOTES

- ALL CONSTRUCTION AND MATERIAL REQUIREMENTS SHALL BE IN ACCORDANCE WITH THE 2019 ODOT STANDARD SPECIFICATIONS.
- SEE PLANS FOR SIZE AND LOCATION OF GATES. USE DOUBLE GATES WHERE WIDTH IS GREATER THAN 18 FEET. ALL DOUBLE GATES SHALL BE PAID FOR AS TWO SINGLE GATES AND SHALL INCLUDE ALL HINGES, LATCHES, AND INCIDENTALS NECESSARY TO COMPLETE THE INSTALLATION.
- FENCE, IN GENERAL, SHALL BE ON OUTSIDE OF POSTS. AWAY FROM CENTERLINE OF HIGHWAYS AND CONSTRUCTED ON THE PERMANENT RIGHT-OF-WAY LINE (EXCEPTIONS ARE ON CURVES AND CORNERS).
- ALL WIRES SHALL MAKE TWO COMPLETE WRAPS AROUND EACH END POST, THEN AROUND THEMSELVES TWO TWISTS/TURNS. USE EXTRA STAPLES ON END POST. SEE DETAIL "H" FOR WIRE WRAPPING EXAMPLES.
- STRETCHER POST TO BE USED IN GENERAL AT HILL TOPS AND AT BOTTOM OF VALLEYS AND AT A MAXIMUM 500 FEET APART.
- ALL MISCELLANEOUS HARDWARE SHALL BE FURNISHED GALVANIZED OR ALUMINUM COATED. ALL ALTERNATIVE METAL PIPE POSTS SHALL BE CAPPED.
- ALL POSTS WITH THE EXCEPTION OF LINE POSTS, FAN POSTS AND HEADWALL CONNECTION STRETCHER POSTS SHALL BE EMBEDDED IN CONCRETE WHEN FENCE IS BEING ERECTED ON EARTHEN FOUNDATIONS. OTHER POSTS MAY BE EMBEDDED IN CONCRETE IF AND AS DIRECTED BY THE ENGINEER TO SATISFY SPECIFIC FOOTING REQUIREMENTS.

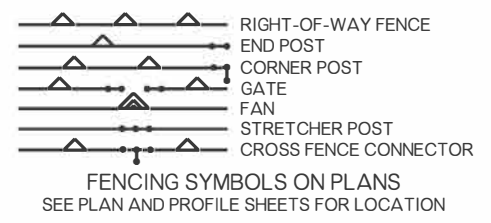

BASIS OF PAYMENT		
ITEM NO.	ITEM	UNIT
624 (A)	FENCE, STYLE WWF	LF
624 (B)	GATE, STYLE WWF	EA

APPROVED BY ROADWAY ENGINEER: *[Signature]* DATE: 6/30/22
ROADWAY DESIGN DIVISION STANDARD