
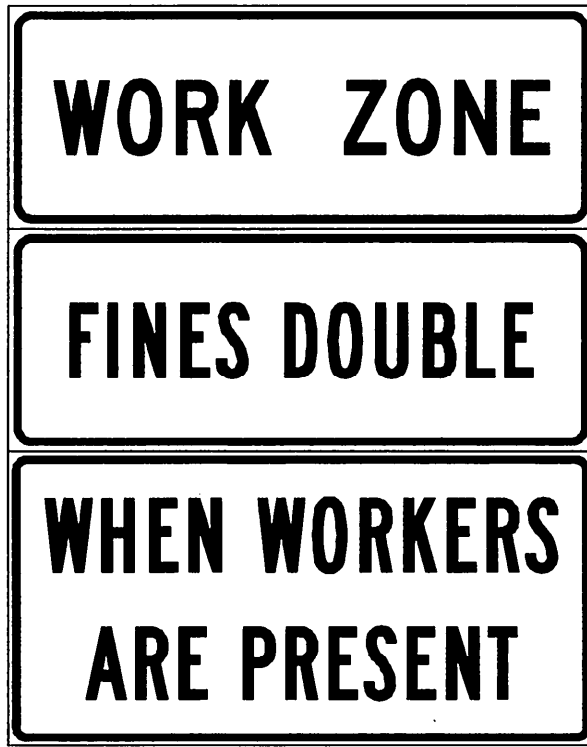
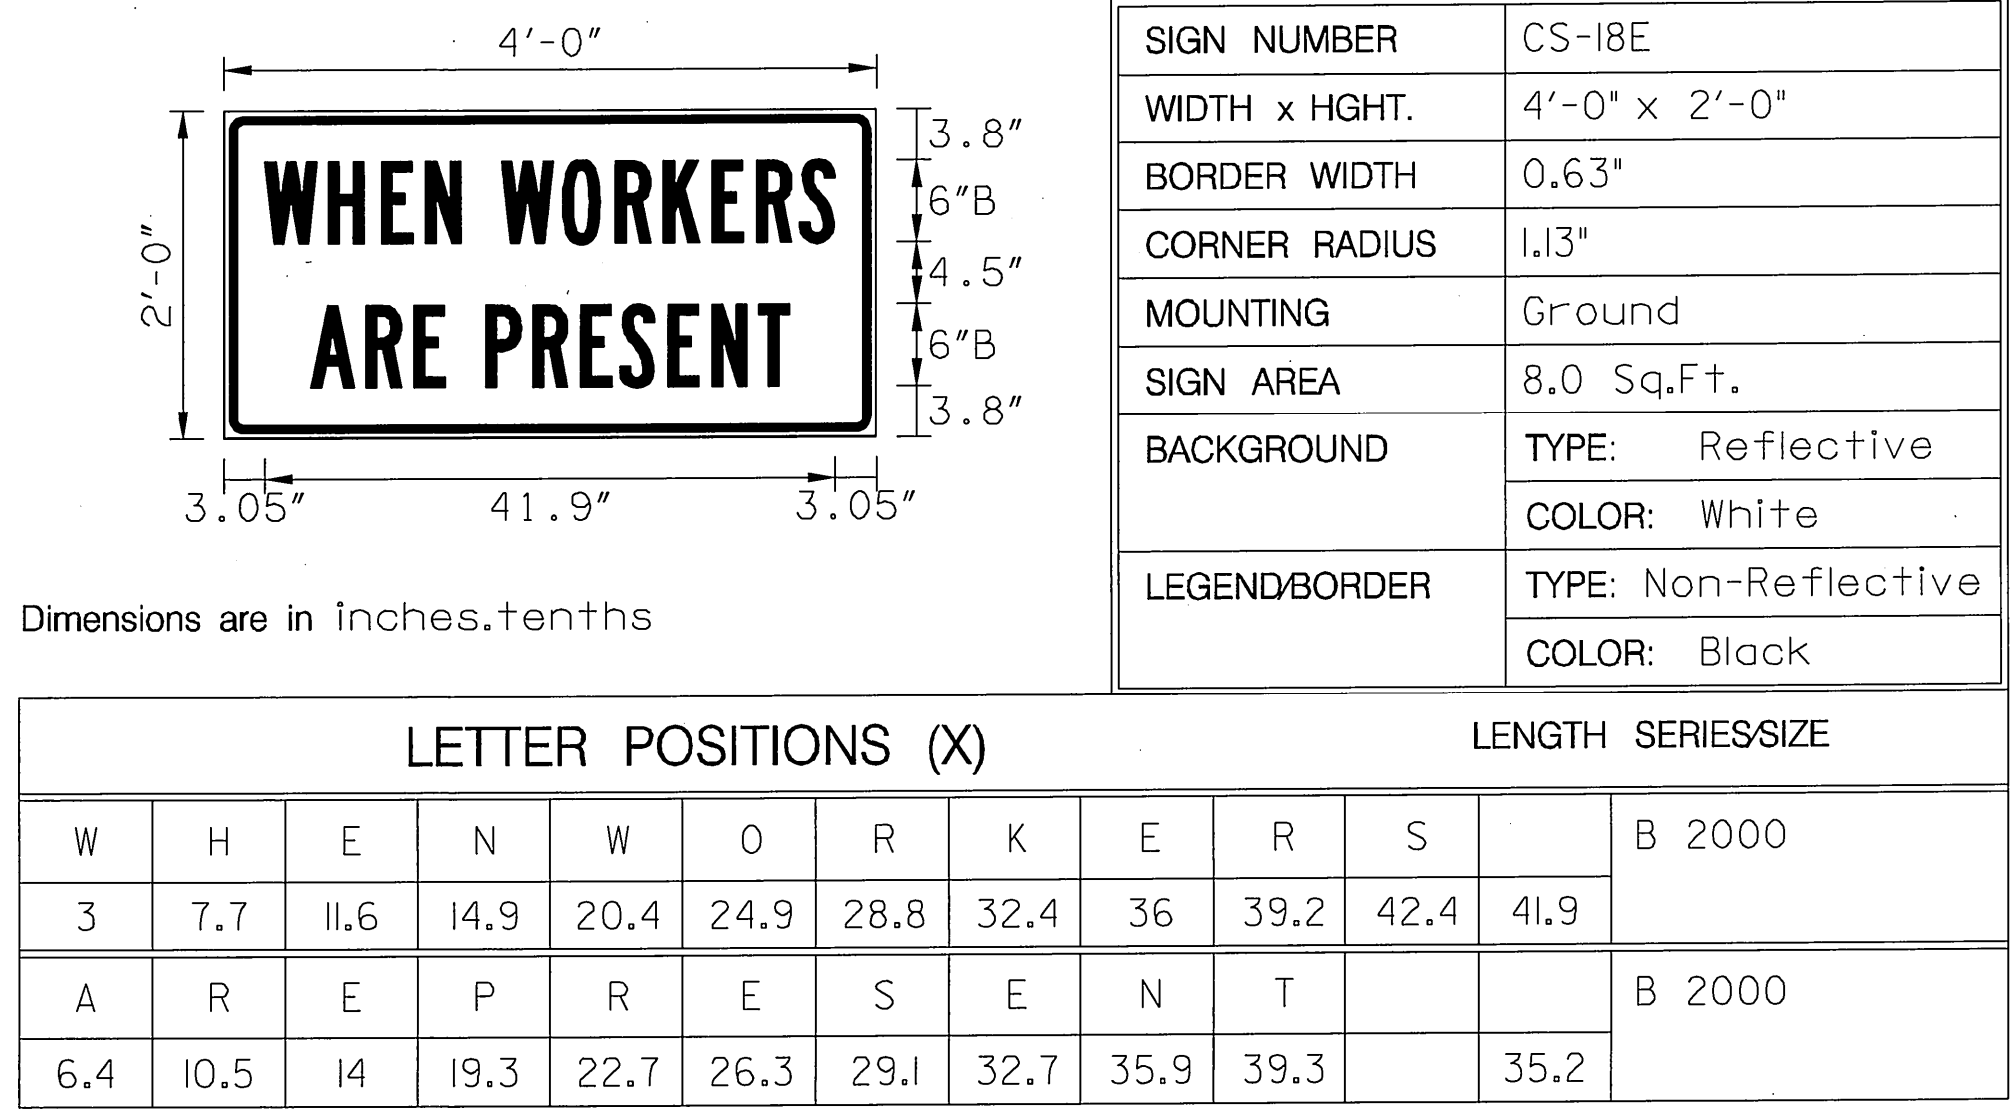
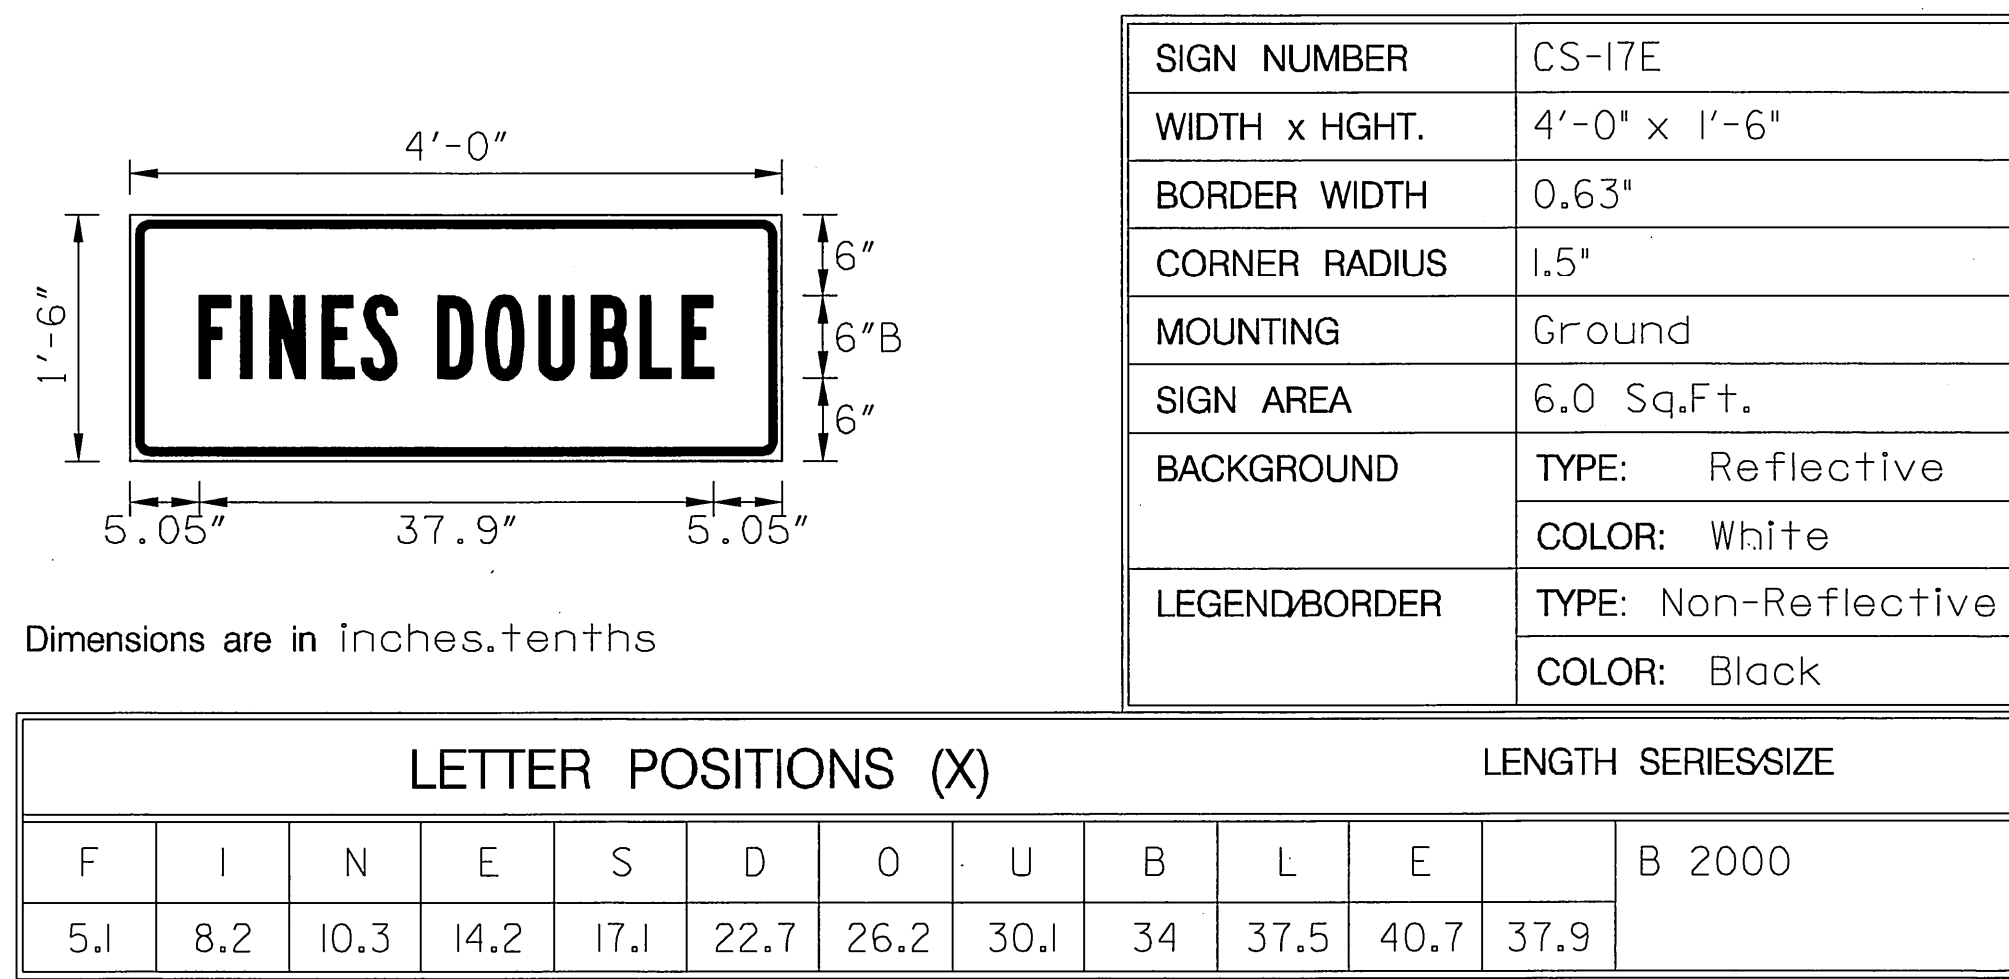
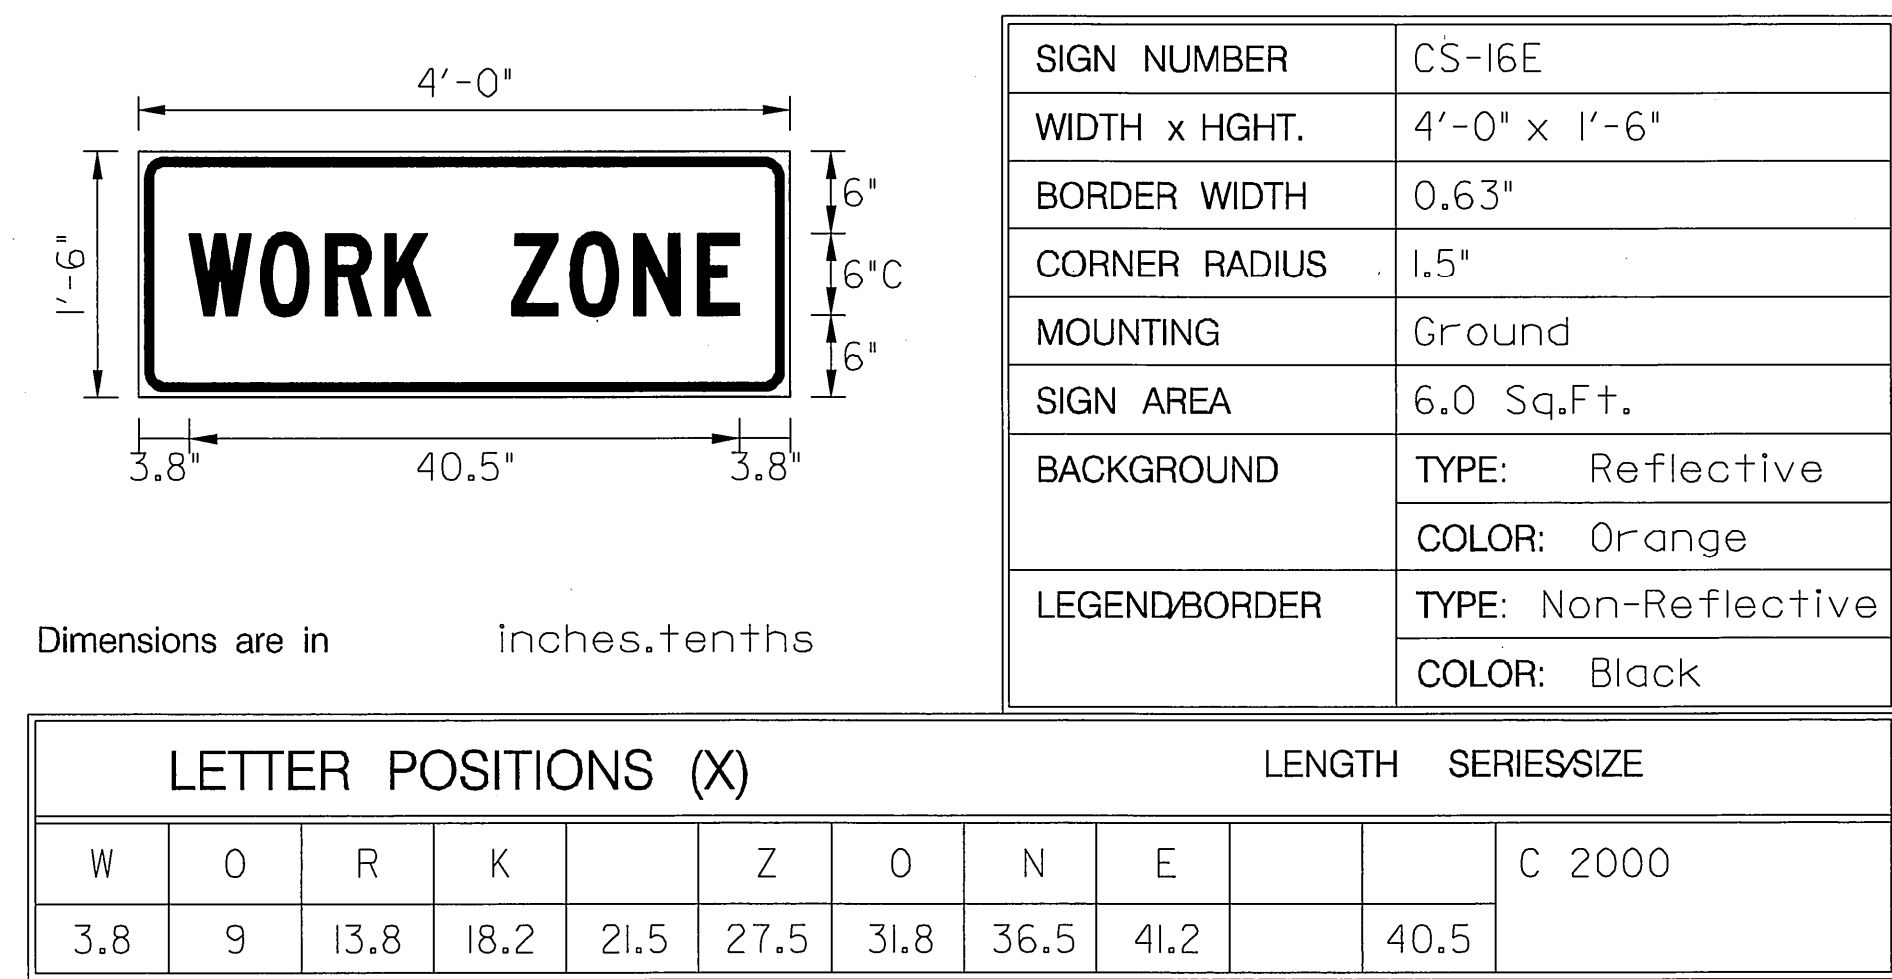
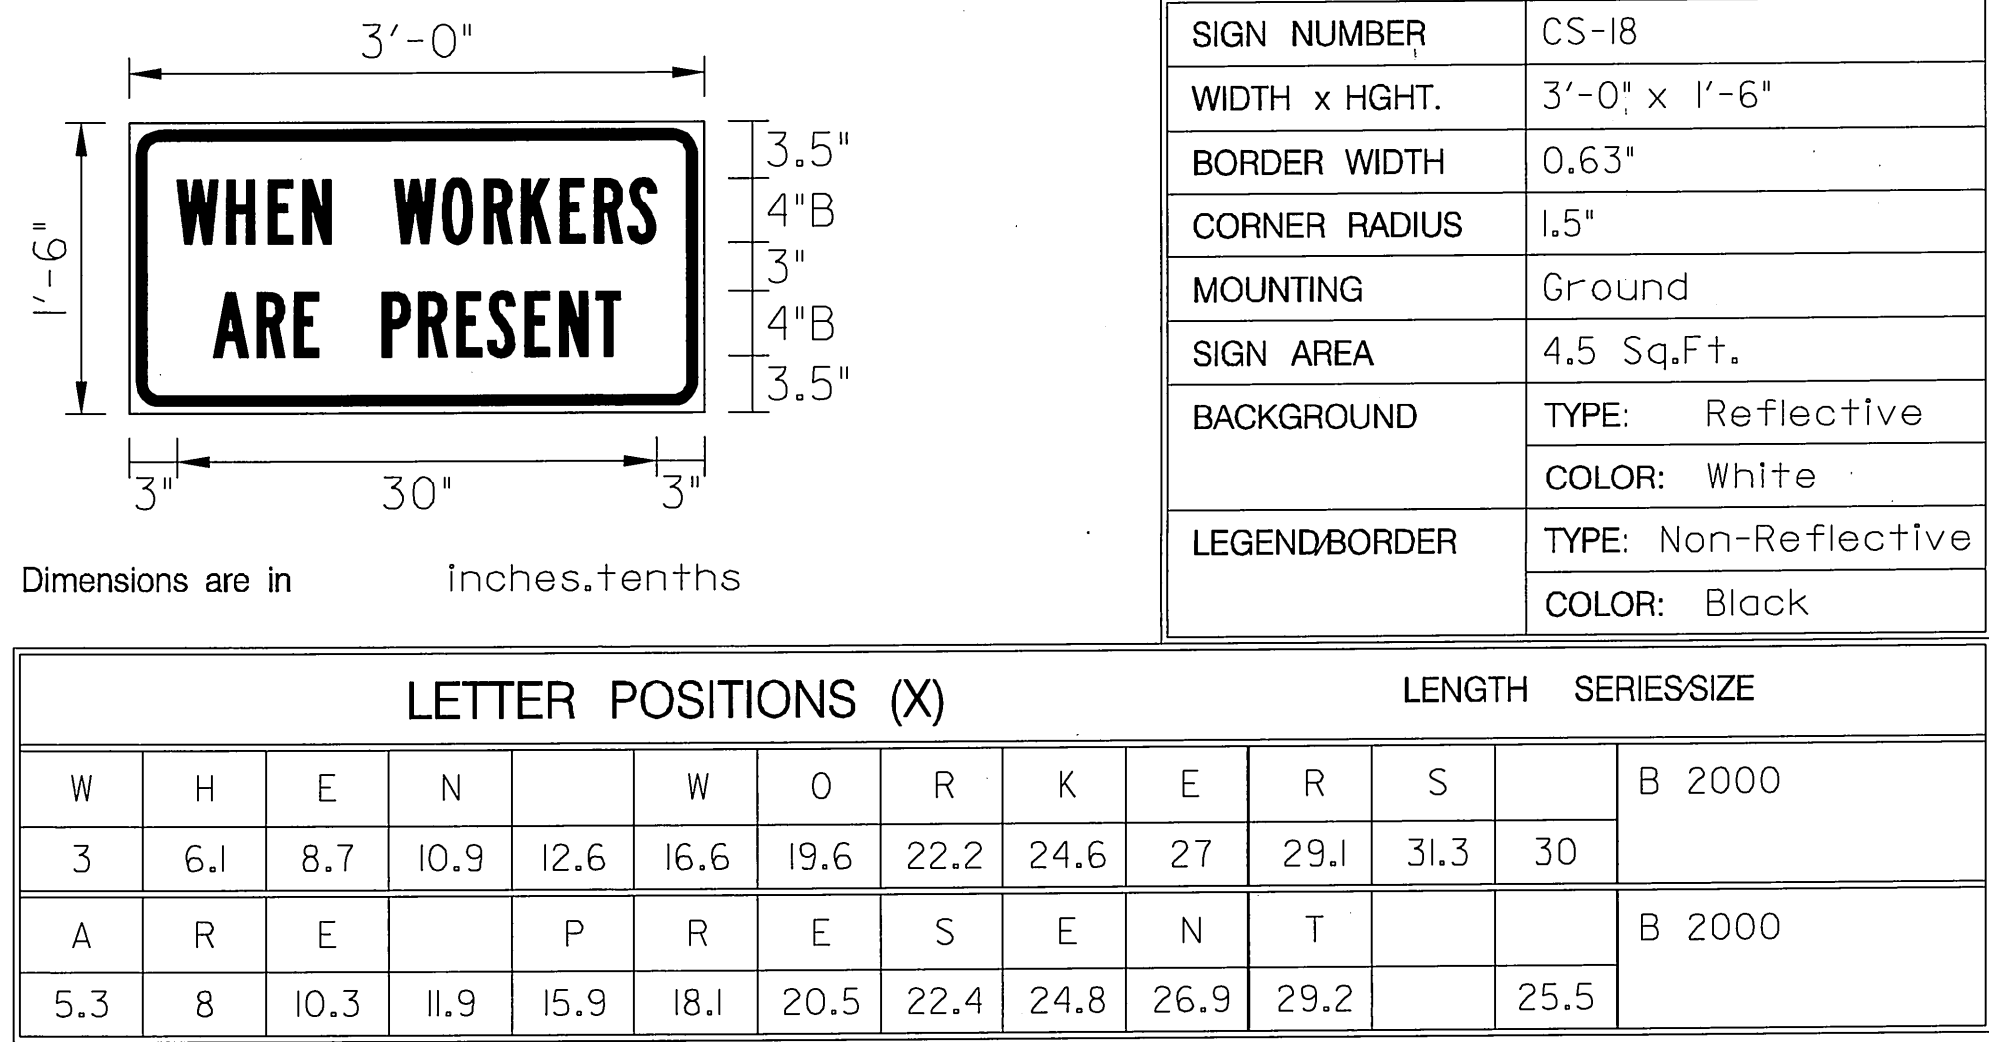
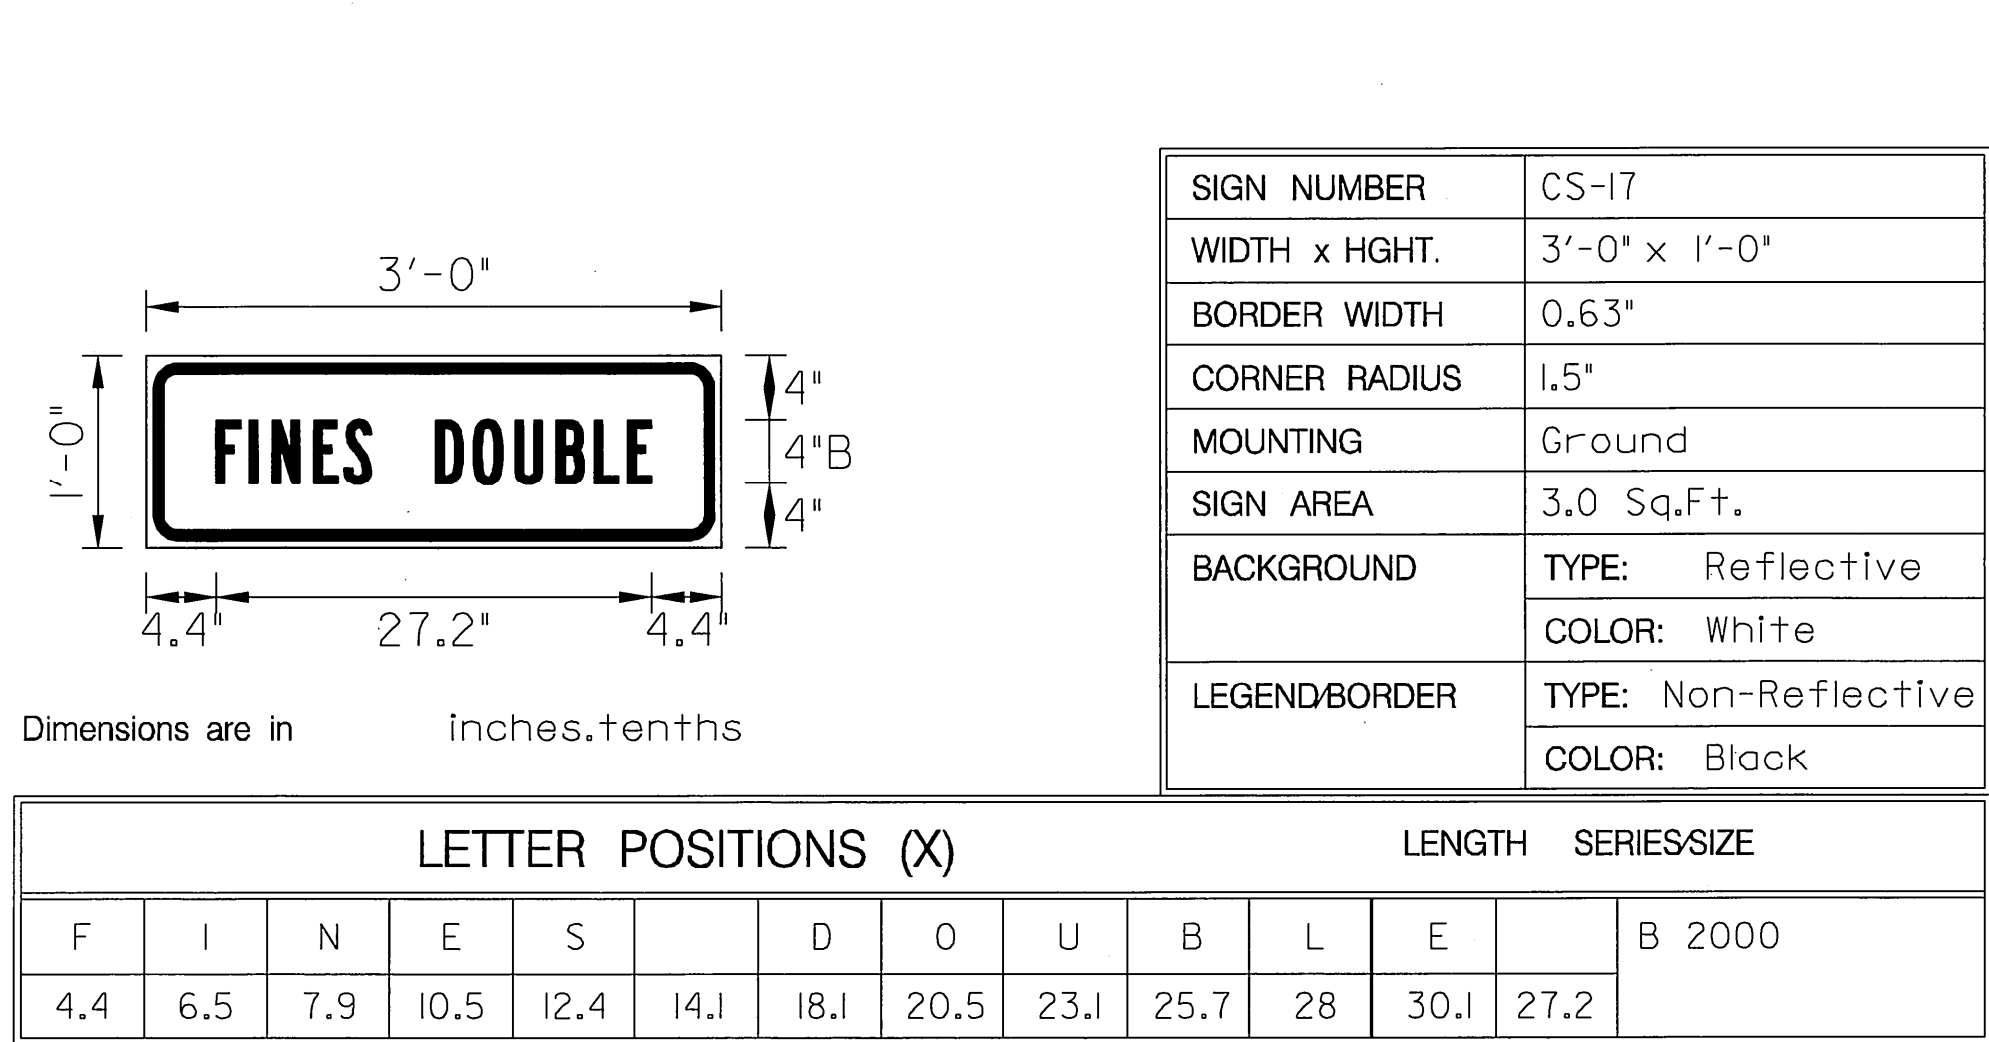


DESCRIPTION	REVISIONS	DATE
-------------	-----------	------

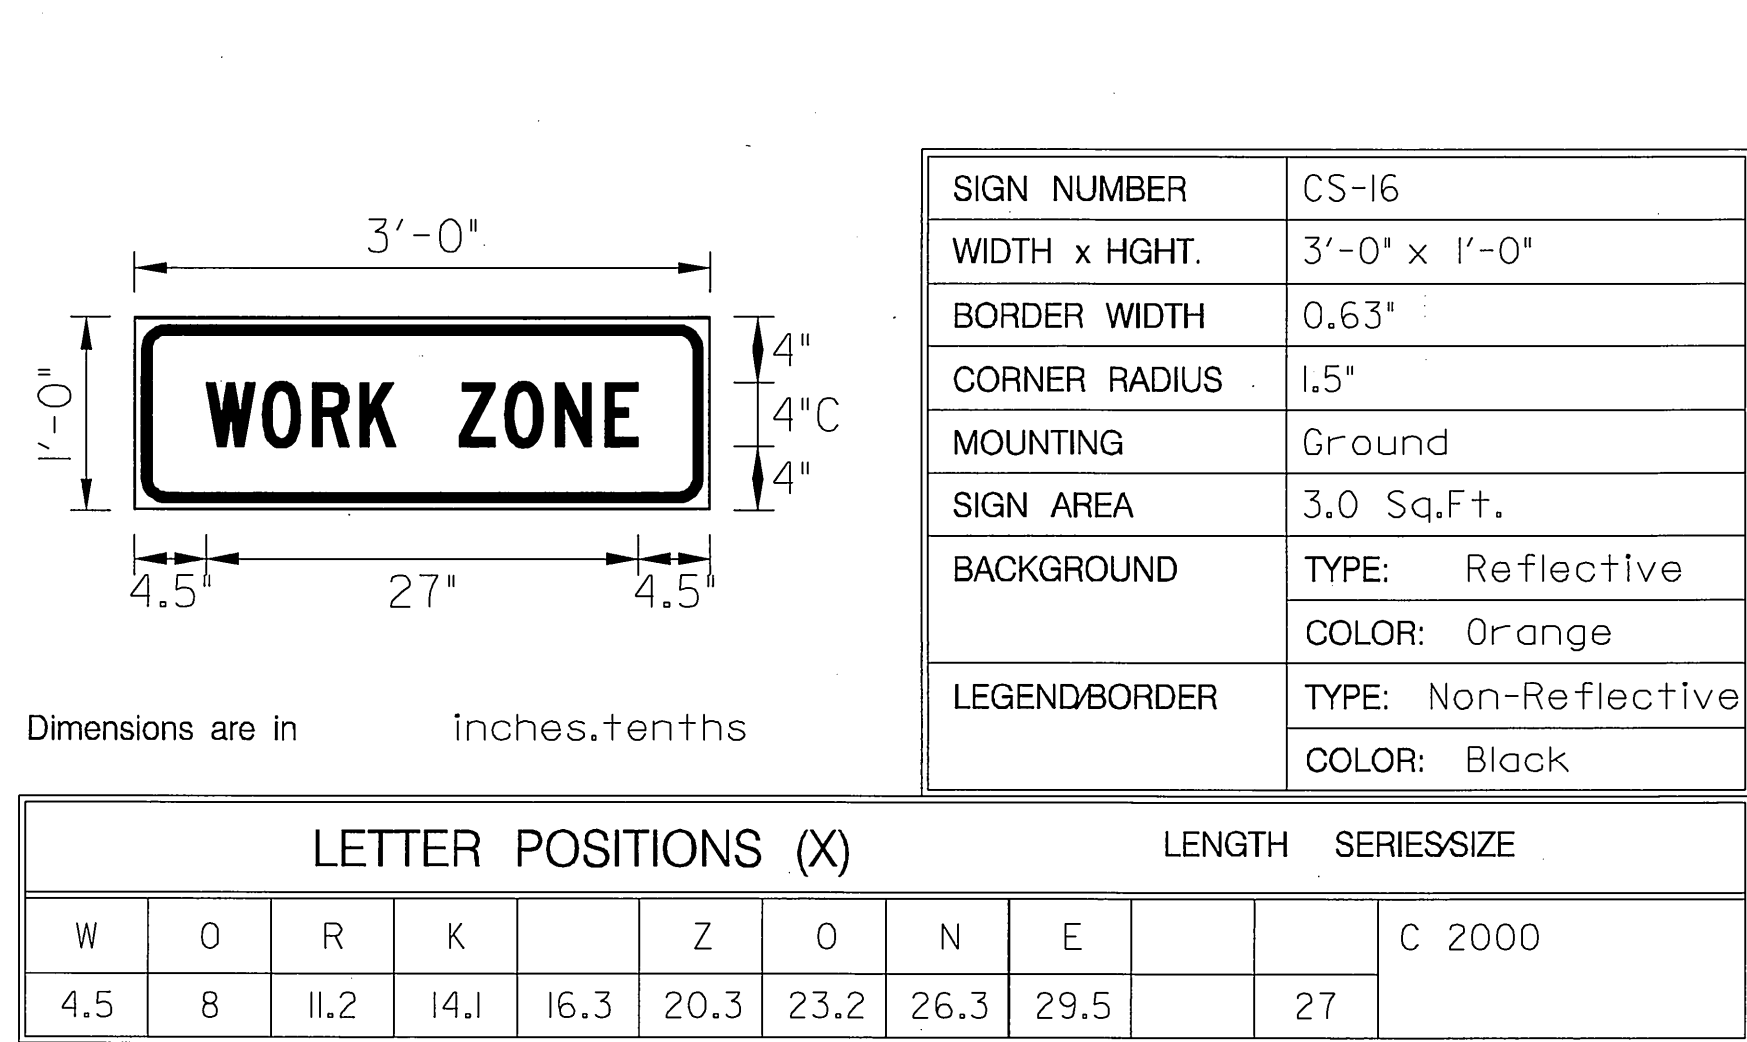

CS-16, E
CS-17, E
CS-18, E

CONSTRUCTION
SPEED LIMIT
ASSEMBLY

APPROVED BY TRAFFIC ENGINEER	DATE
<i>[Signature]</i>	12/23/08
OKLAHOMA DEPT. OF TRANSPORTATION TRAFFIC STANDARD (ENGLISH) TRAFFIC CONTROL STANDARD CONSTRUCTION SIGNS	
1999 SPECIFICATIONS	TCS17-1
	00E
	T-517E