




DESCRIPTION	REVISIONS	DATE

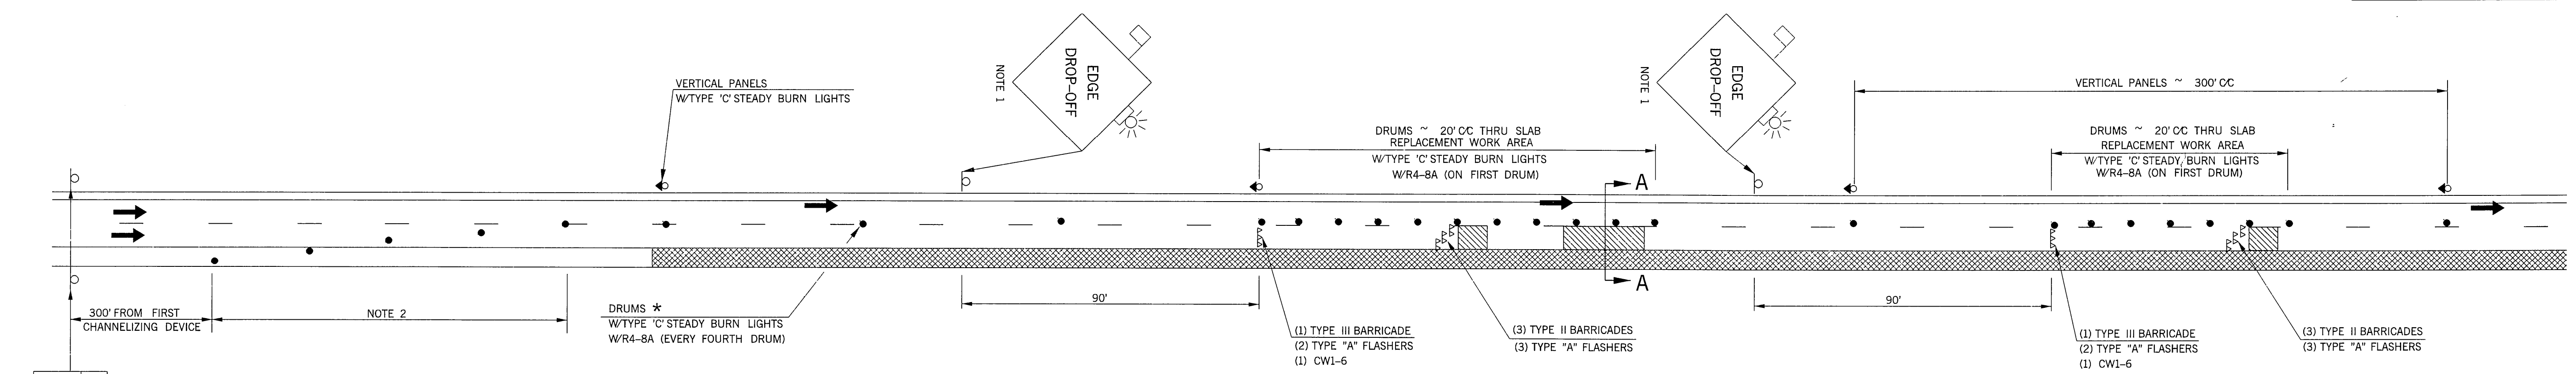

TYPICAL SIGNING AND STRIPING
PHASE II

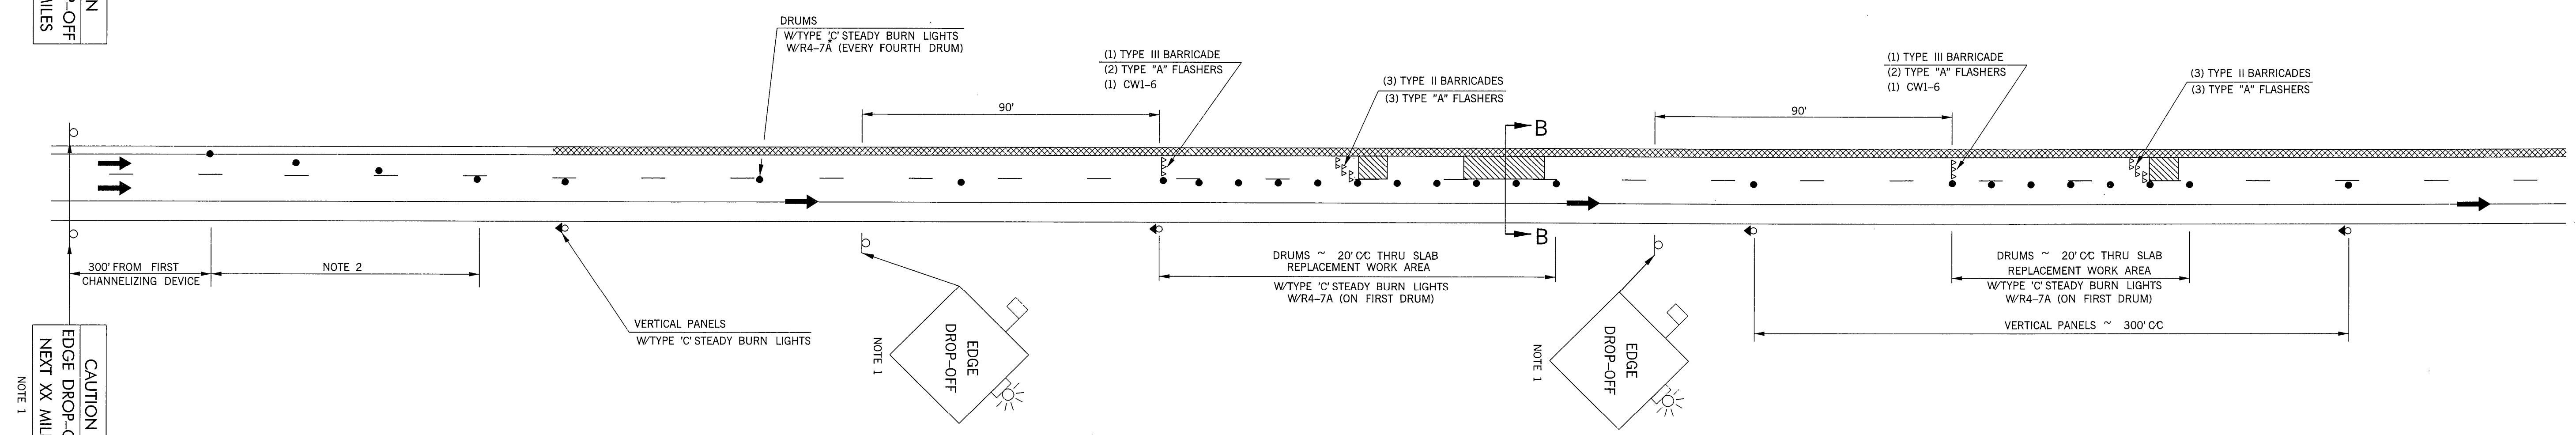

TYPICAL SIGNING AND STRIPING
PHASE III

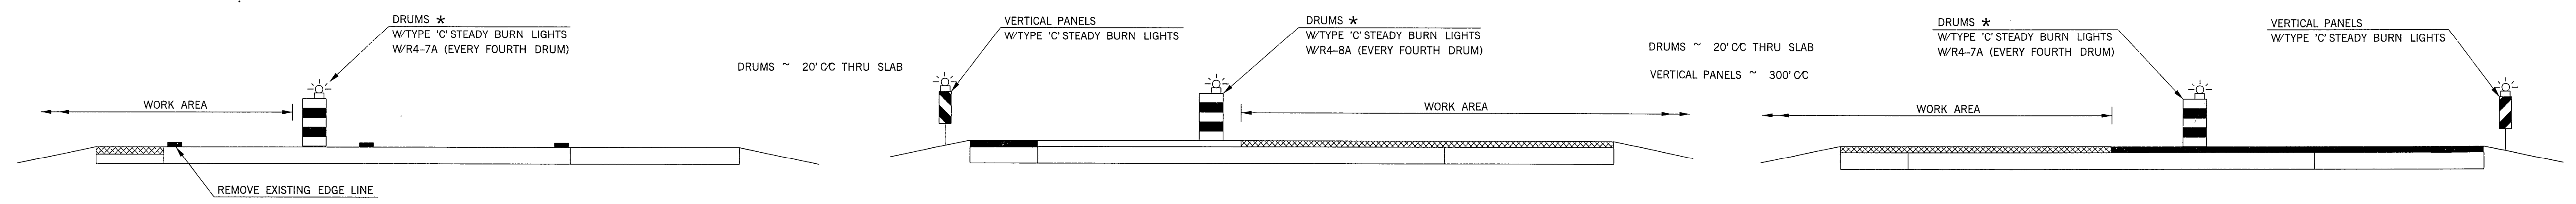

PHASE I

SECTION A-A
PHASE II

SECTION B-B
PHASE III

NOTE 1
FOR DETAILS OF SIGN SEE STANDARD DRAWING
TCS15-1-(LATEST REVISION).

NOTE 2
FOR DETAILS OF LANE CLOSURE SEE STANDARD DRAWING
TCS66-1-(LATEST REVISION).

* FOR SPACING OF CHANNELIZING DEVICES SEE STANDARD
DRAWING TCS2-1-(LATEST REVISION).

- SLAB REPLACEMENT LOCATION
- DIAMOND GRINDING, SHOULDER REPLACEMENT OR OVERLAY

TYPICAL APPLICATION
SLAB REPLACEMENT

KEY:

- DRUM
- AAA TYPE III BARRICADE
- AA TYPE II BARRICADE
- ◀ VERTICAL PANEL
- ◊ SIGN

APPROVED BY TRAFFIC ENGINEER <i>Handwritten Signature</i>	DATE 10-1-99
OKLAHOMA DEPT. OF TRANSPORTATION TRAFFIC STANDARD (ENGLISH) TRAFFIC CONTROL STANDARD TYPICAL APPLICATION SLAB REPLACEMENT	
1999 SPECIFICATIONS	TCS67-1 00E T-567E