



DESCRIPTION	REVISIONS	DATE

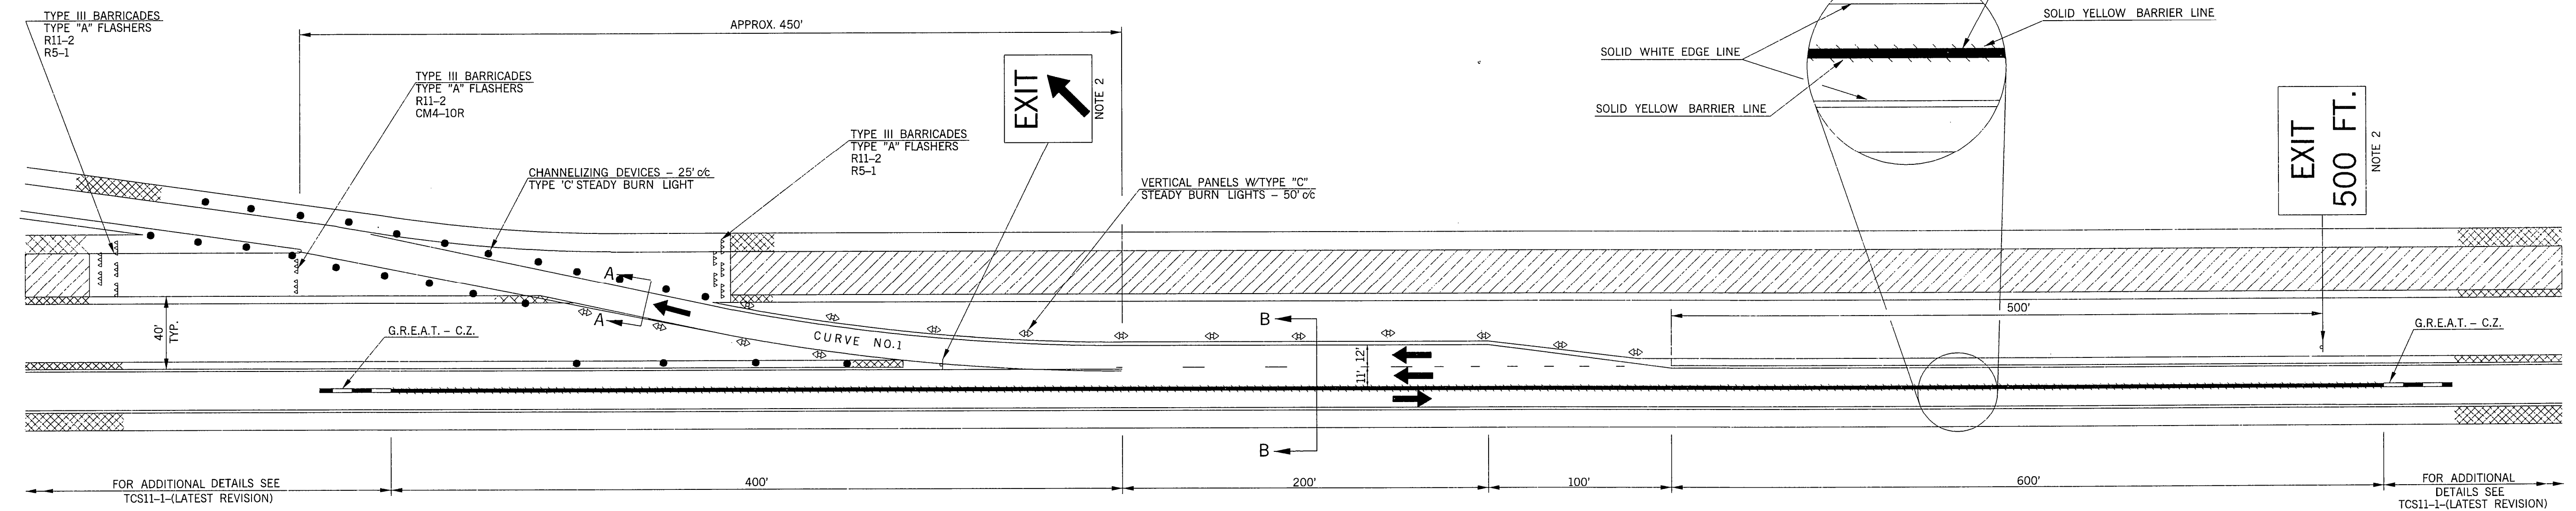

STEP 1 RAMP CROSS-OVER

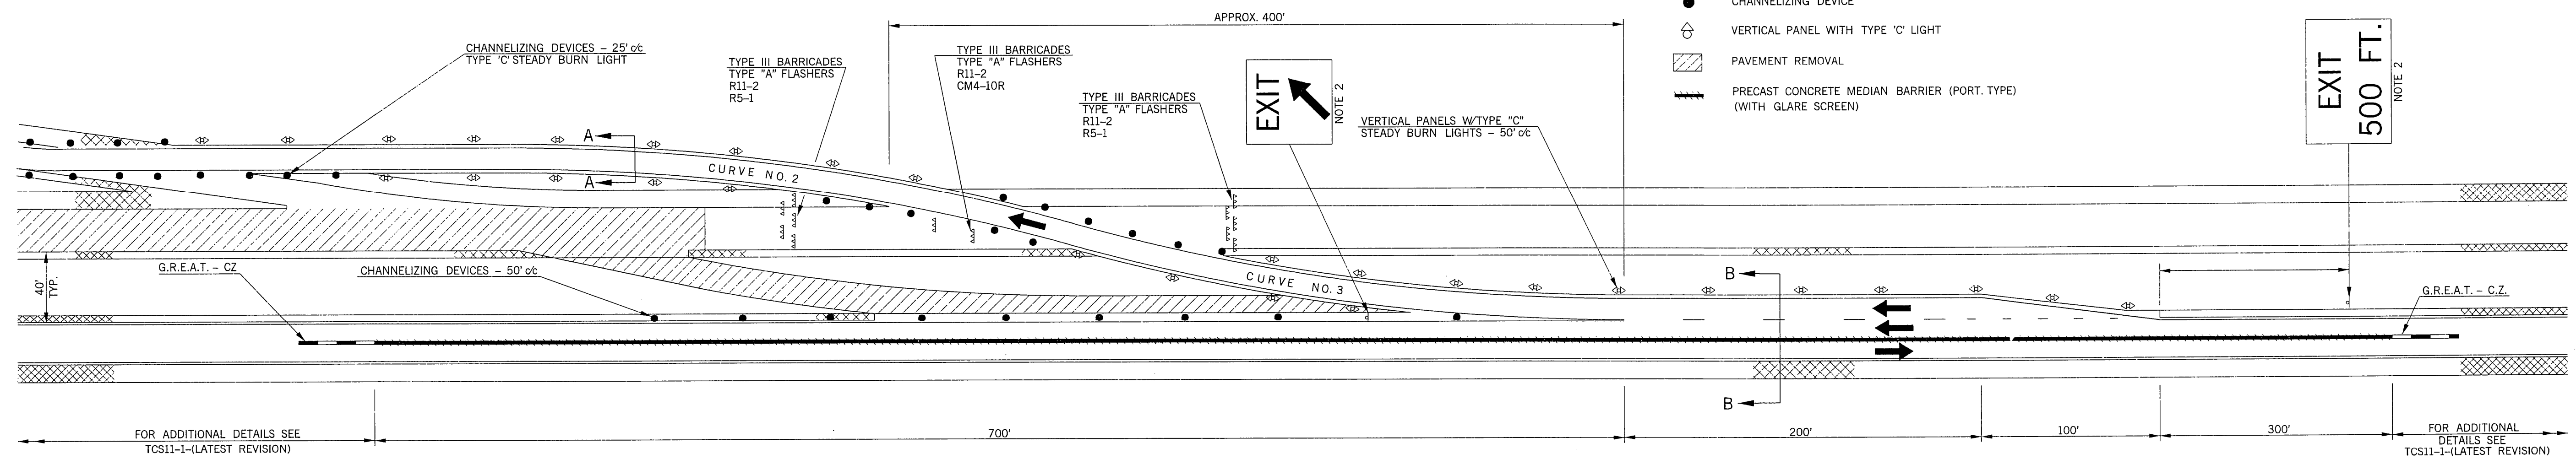


STEP 2 RAMP CROSS-OVER

KEY:


- △△△ TYPE III BARRICADE
- CHANNELIZING DEVICE
- ⊕ VERTICAL PANEL WITH TYPE "C" LIGHT
- ▨ PAVEMENT REMOVAL
- ▬ PRECAST CONCRETE MEDIAN BARRIER (PORT. TYPE) (WITH GLARE SCREEN)

NOTES:

1. CURVES NO. 1, 2, & 3 SHALL BE NO GREATER THAN 5° UNLESS OTHERWISE NOTED IN THE PLANS.
2. FOR DETAILS OF SIGNS SEE STANDARD DRAWING TCS14-1 (LATEST REVISION).

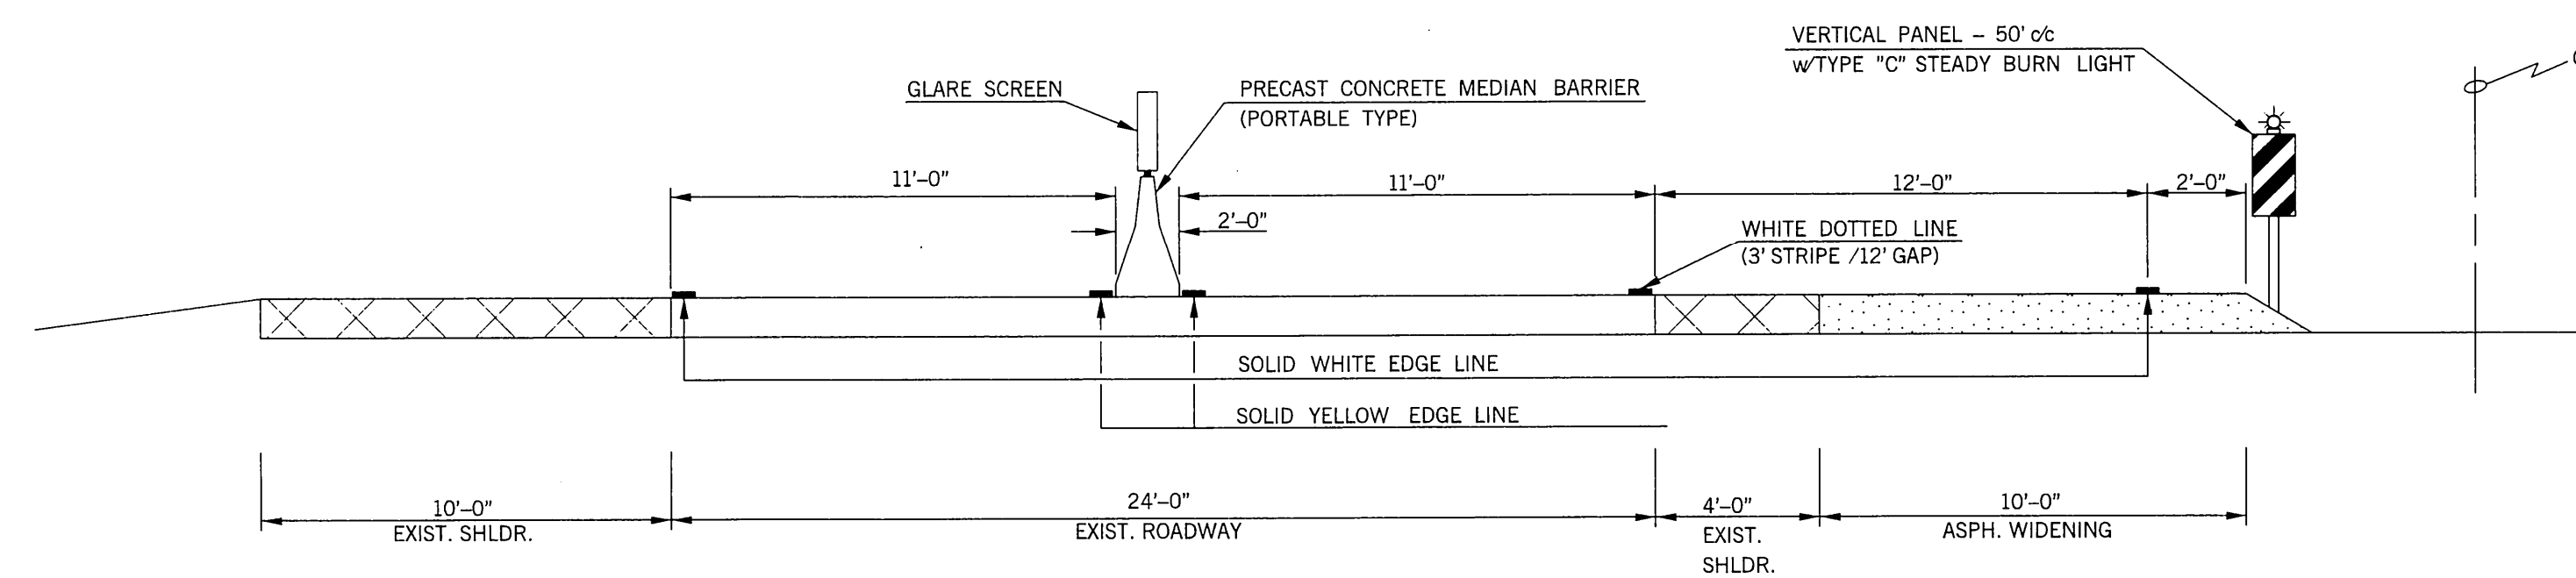

SECTION B - B

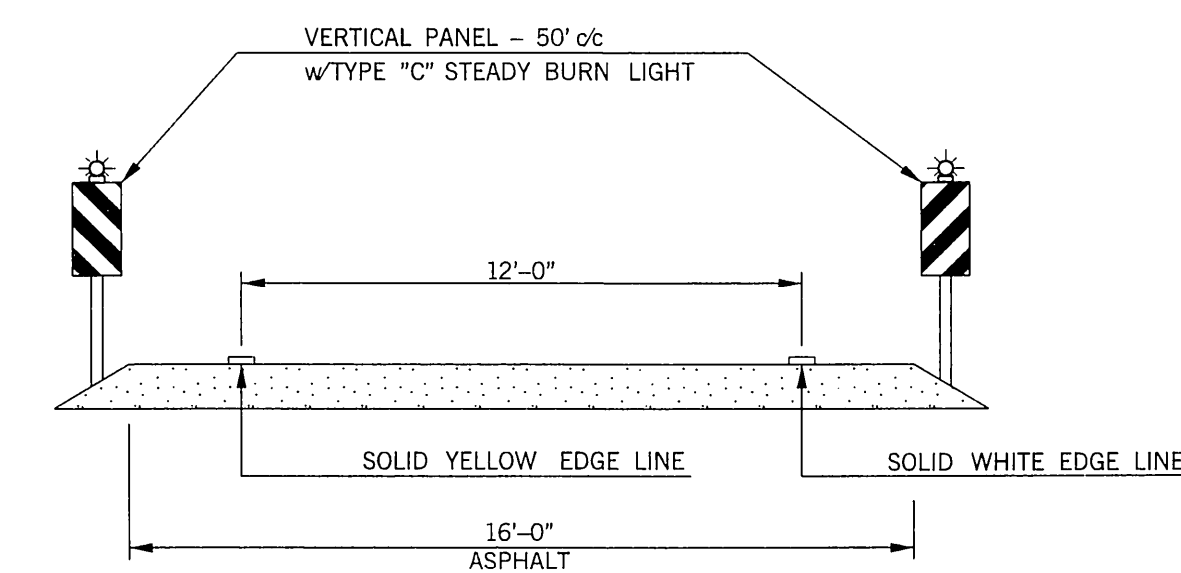

SECTION A - A
RAMP

TYPICAL APPLICATION
MEDIAN CROSS-OVER FOR EXIT RAMP

APPROVED BY TRAFFIC ENGINEER <i>Harold Smith</i>	DATE 10.1.99
OKLAHOMA DEPT. OF TRANSPORTATION TRAFFIC STANDARD (ENGLISH) TRAFFIC CONTROL STANDARD TYPICAL APPLICATION MEDIAN CROSS-OVER FOR EXIT RAMP	
1999 SPECIFICATIONS	TCS80-1 00E
	T-580E