



DESCRIPTION	REVISIONS	DATE
-------------	-----------	------

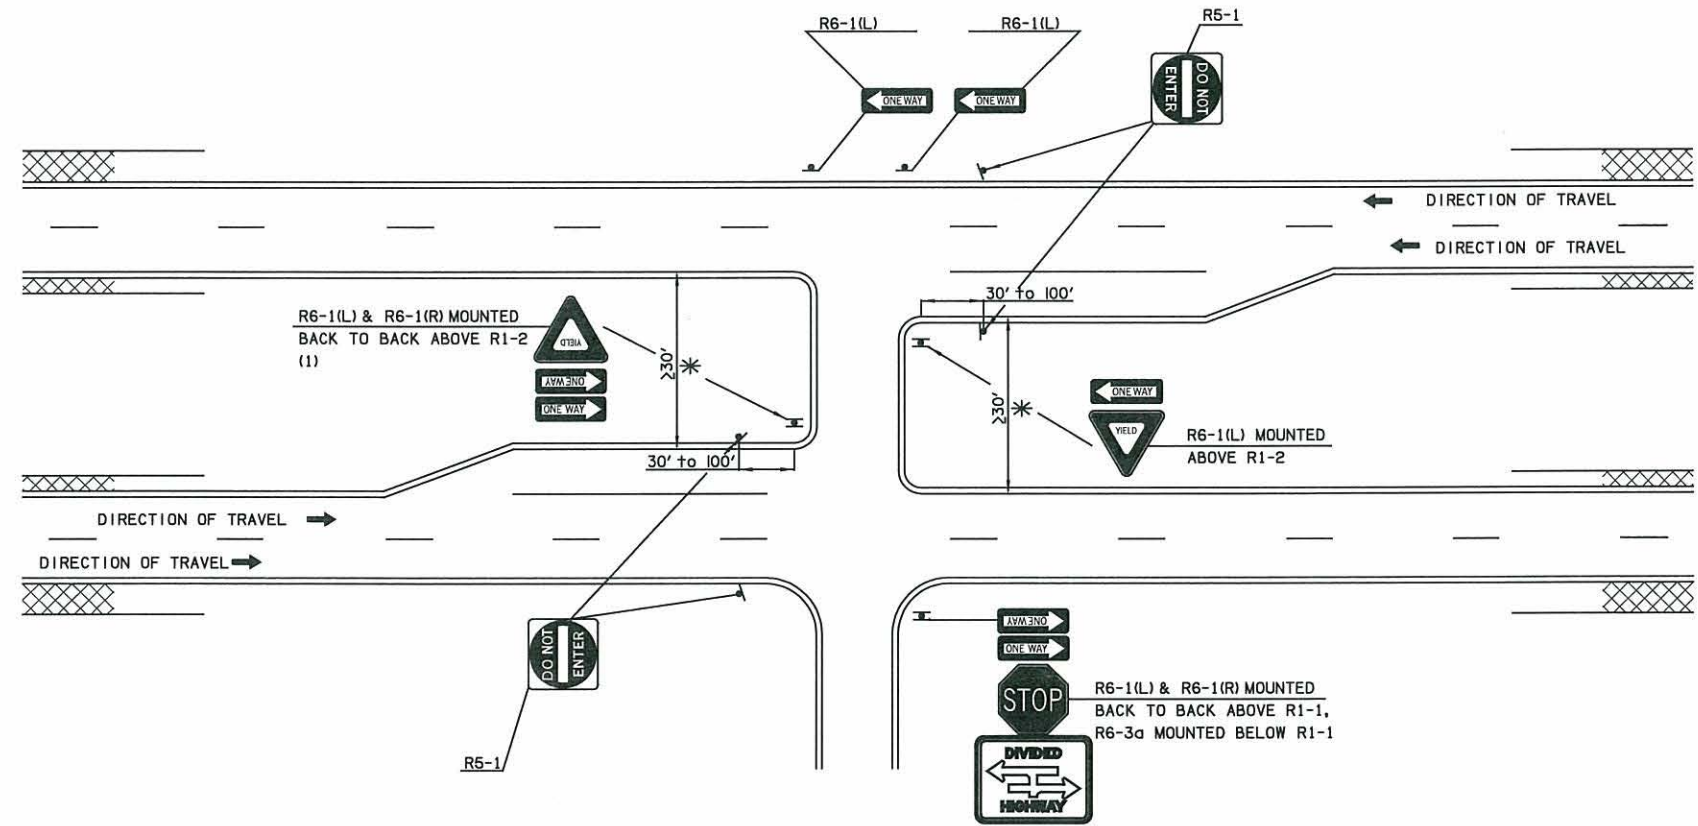

STANDARD OPENING DETAILS
(MEDIAN 30' OR GREATER)

NOTE:
1. STOP SIGNS (R1-1) MAY BE USED IN LIEU OF YIELD SIGNS (R1-2) AT THE DISCRETION OF THE DIVISION TRAFFIC ENGINEER.


* EDGE OF STRIPE TO EDGE OF STRIPE

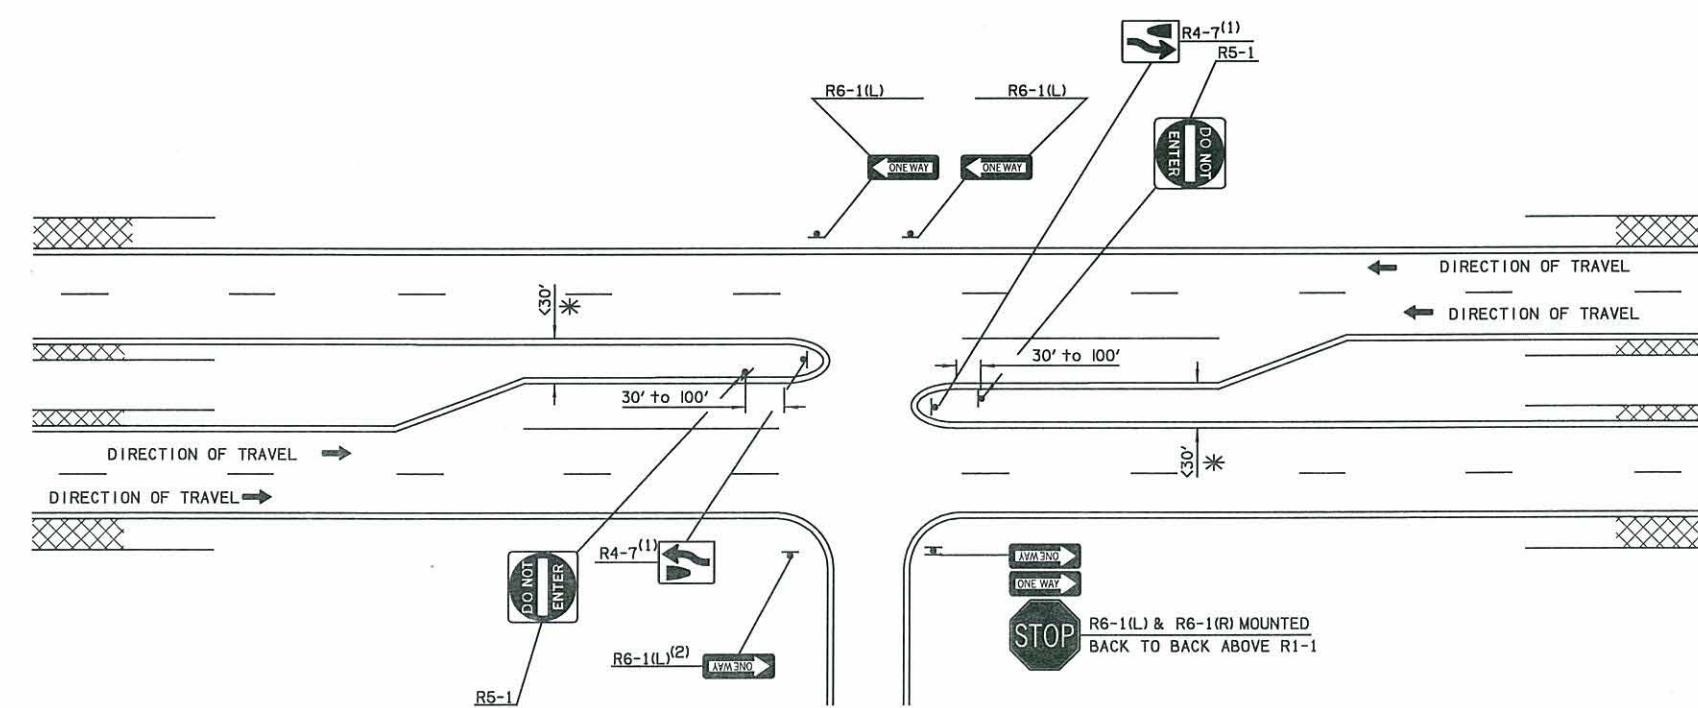

STANDARD OPENING DETAILS
(MEDIAN LESS THAN 30')

* EDGE OF STRIPE TO EDGE OF STRIPE.

(1) OPTIONAL IF R6-1(ONE WAY) SIGN IS USED.
(2) OPTIONAL IF R4-7(KEEP RIGHT) SIGN IS USED.

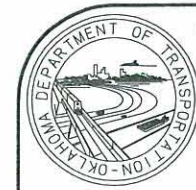

APPROVED BY TRAFFIC ENGINEER: *David Smith* DATE: 8/5/10

TRAFFIC STANDARD
STANDARD MEDIAN OPENING
DETAILS
(T-INTERSECTION)