



DESCRIPTION	REVISIONS	DATE

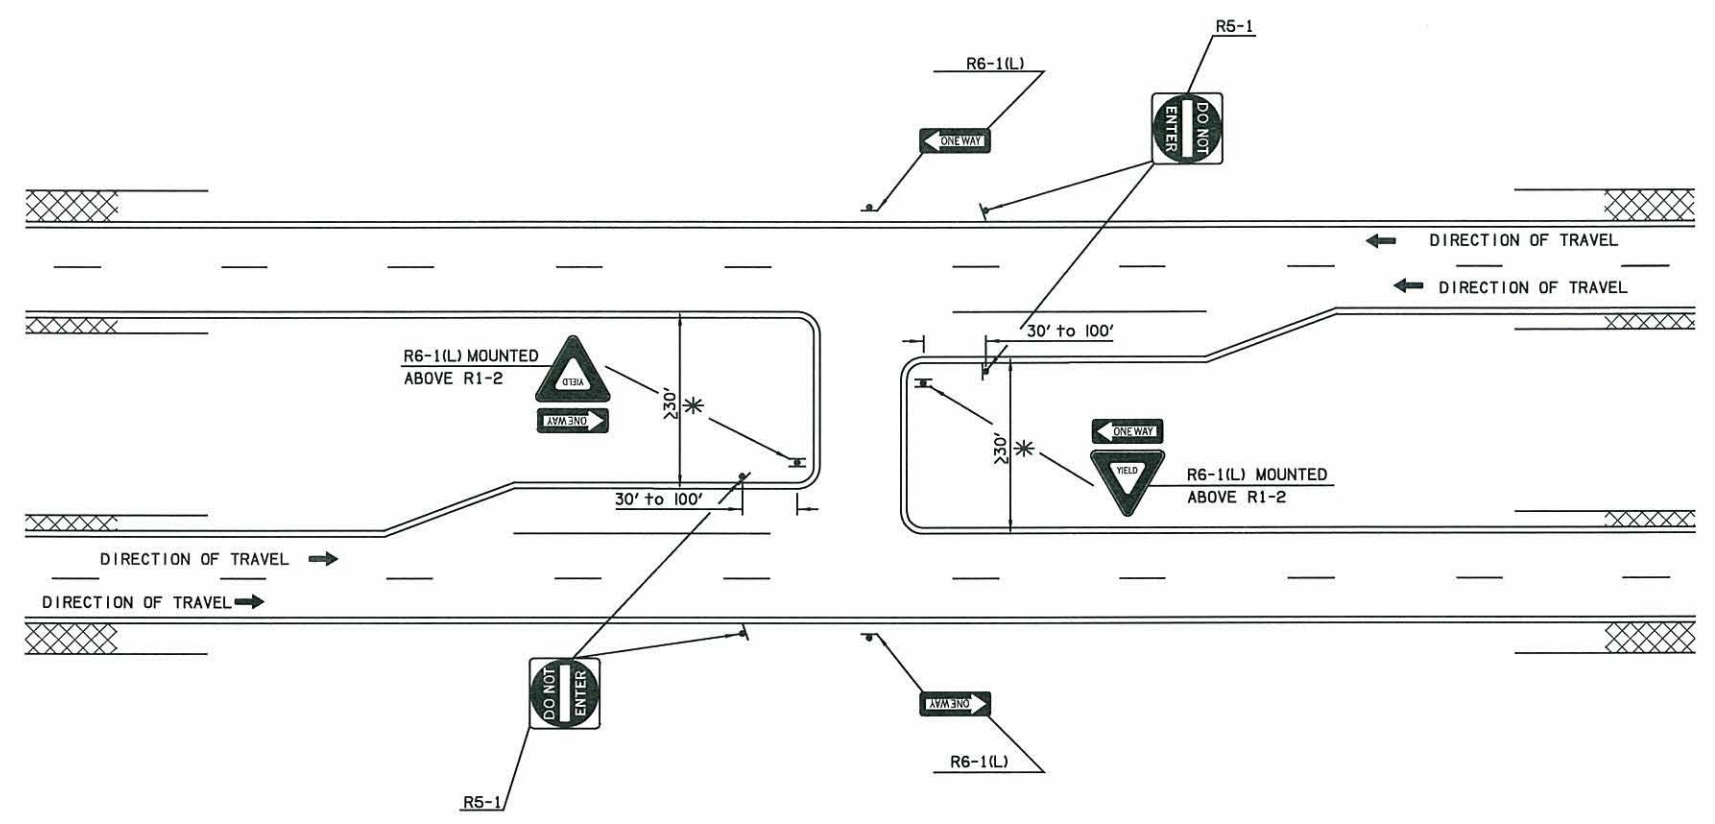

STANDARD OPENING DETAILS
(MEDIAN 30' OR GREATER)


NOTE:
1. STOP SIGNS (R1-1) MAY BE USED IN LIEU OF YIELD SIGNS (R1-2) AT THE DISCRETION OF THE DIVISION TRAFFIC ENGINEER.

* EDGE OF STRIPE TO EDGE OF STRIPE

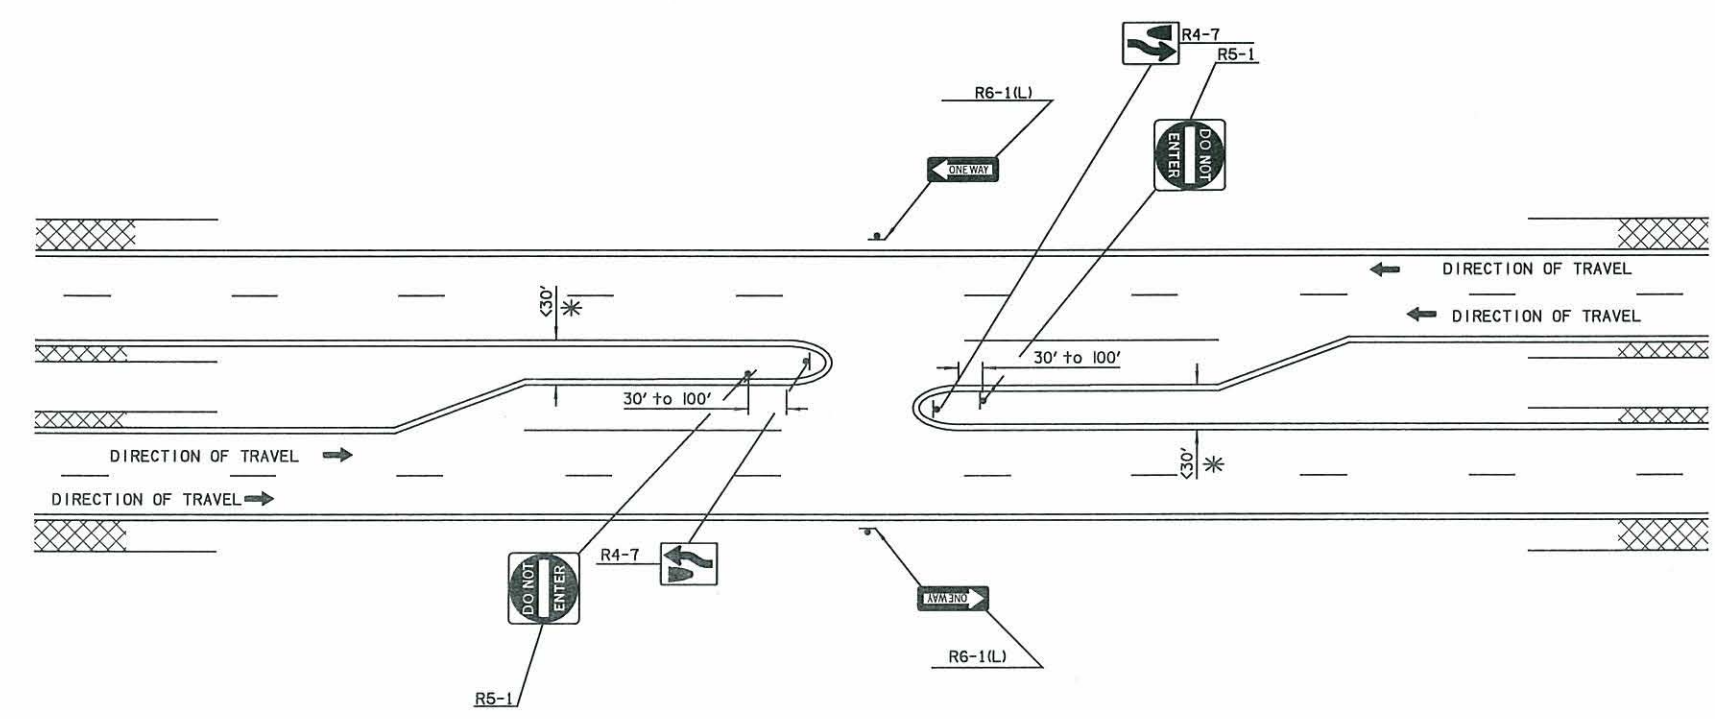

STANDARD OPENING DETAILS
(MEDIAN LESS THAN 30')

* EDGE OF STRIPE TO EDGE OF STRIPE

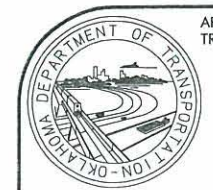

APPROVED BY TRAFFIC ENGINEER: *David Smart* DATE: 8/15/10

TRAFFIC STANDARD
STANDARD MEDIAN OPENING
DETAILS
(NO INTERSECTION)

2009 SPECIFICATIONS

MOD3-1	00
T-113	