

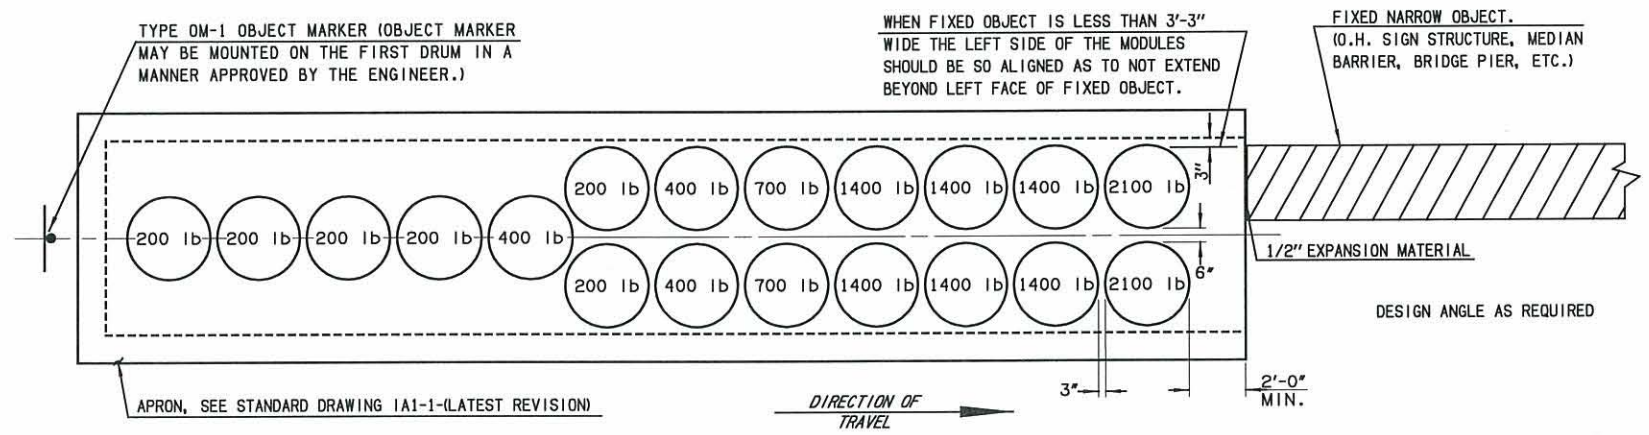
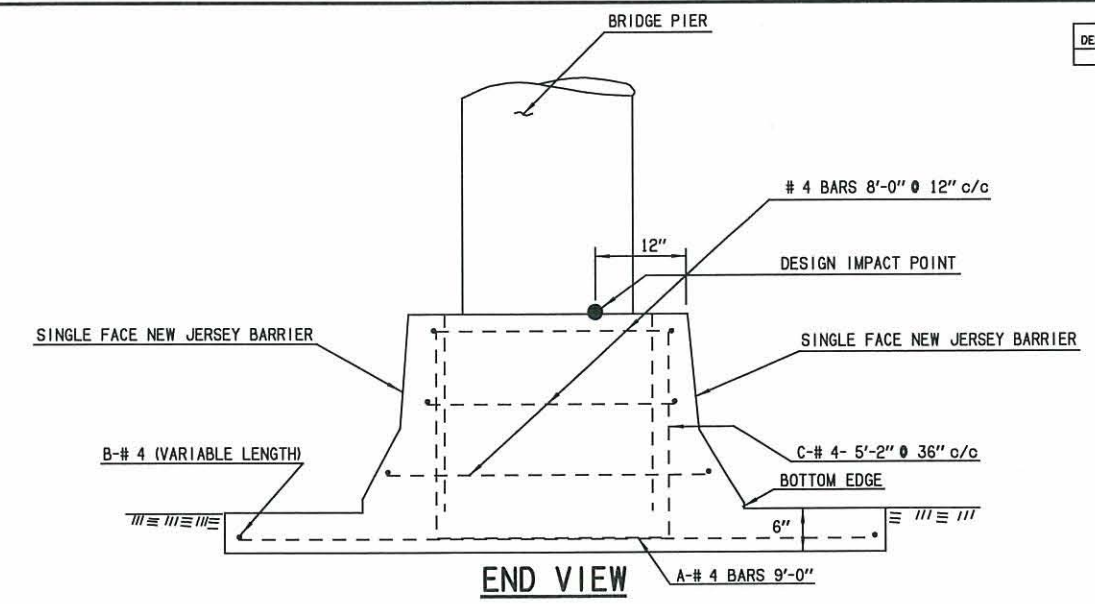
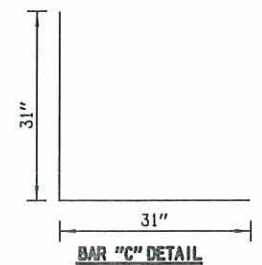
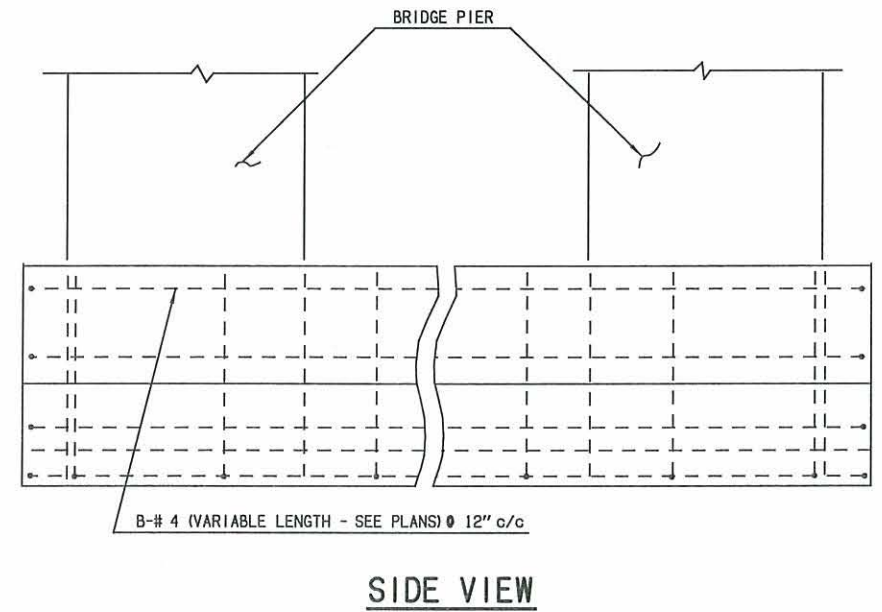


DESCRIPTION	REVISIONS	DATE

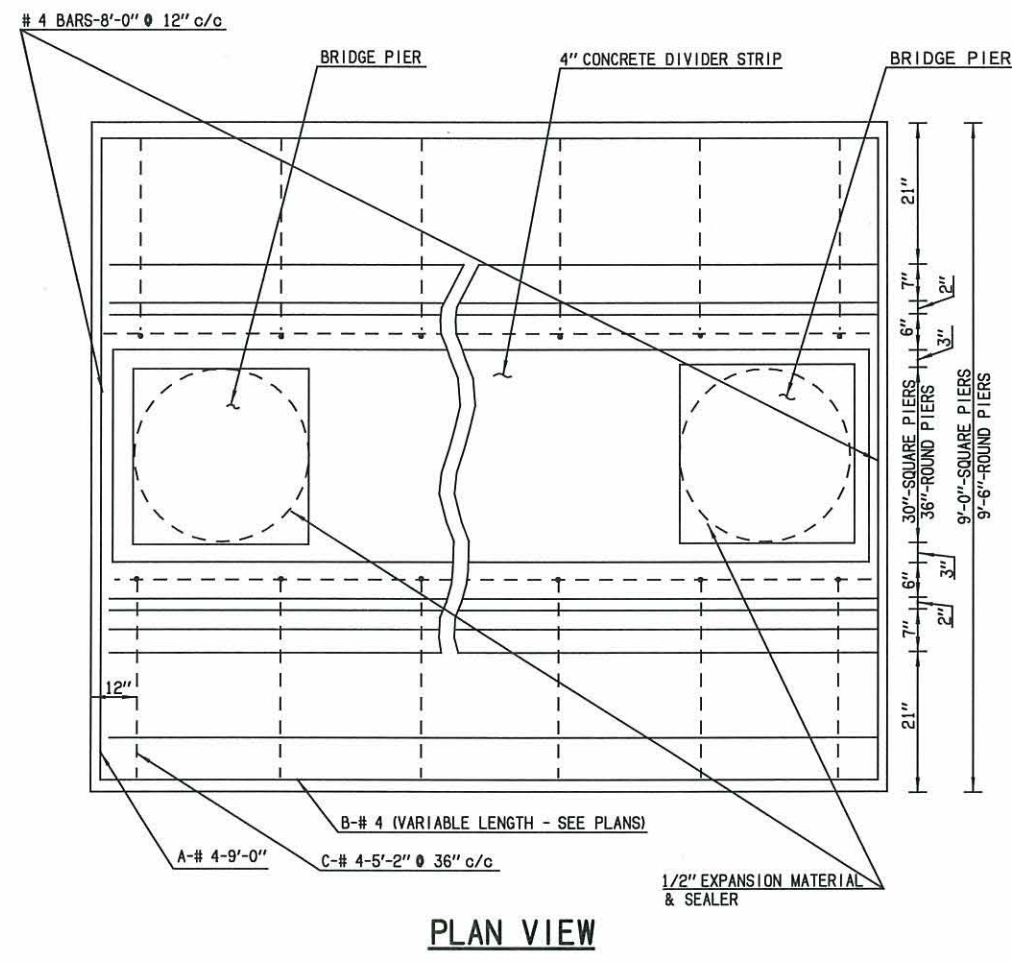


DESIGN VELOCITY 70 MPH

**TYPICAL-NARROW FIXED OBJECTS**

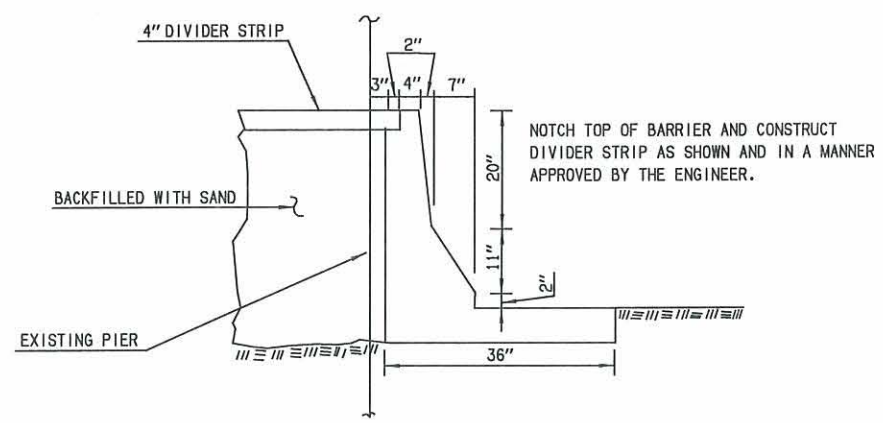

BASIS OF PAYMENT			
ITEM NO.	ITEM	UNIT	TOTAL
804(A)	STRUCTURAL CONCRETE	CY	VAR.
804(B)	REINFORCING STEEL	LB	VAR.
870(A)	SAND FILLED IMPACT ATTN. MODULE	EA	19.0

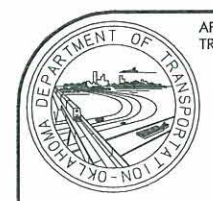

APPROVED BY TRAFFIC ENGINEER: *David Smith* DATE: 8/5/10

TRAFFIC STANDARD  
MEDIAN PIER PROTECTION

2009 SPECIFICATIONS

MPP1-1	00
T-147	