



DESCRIPTION	REVISIONS	DATE

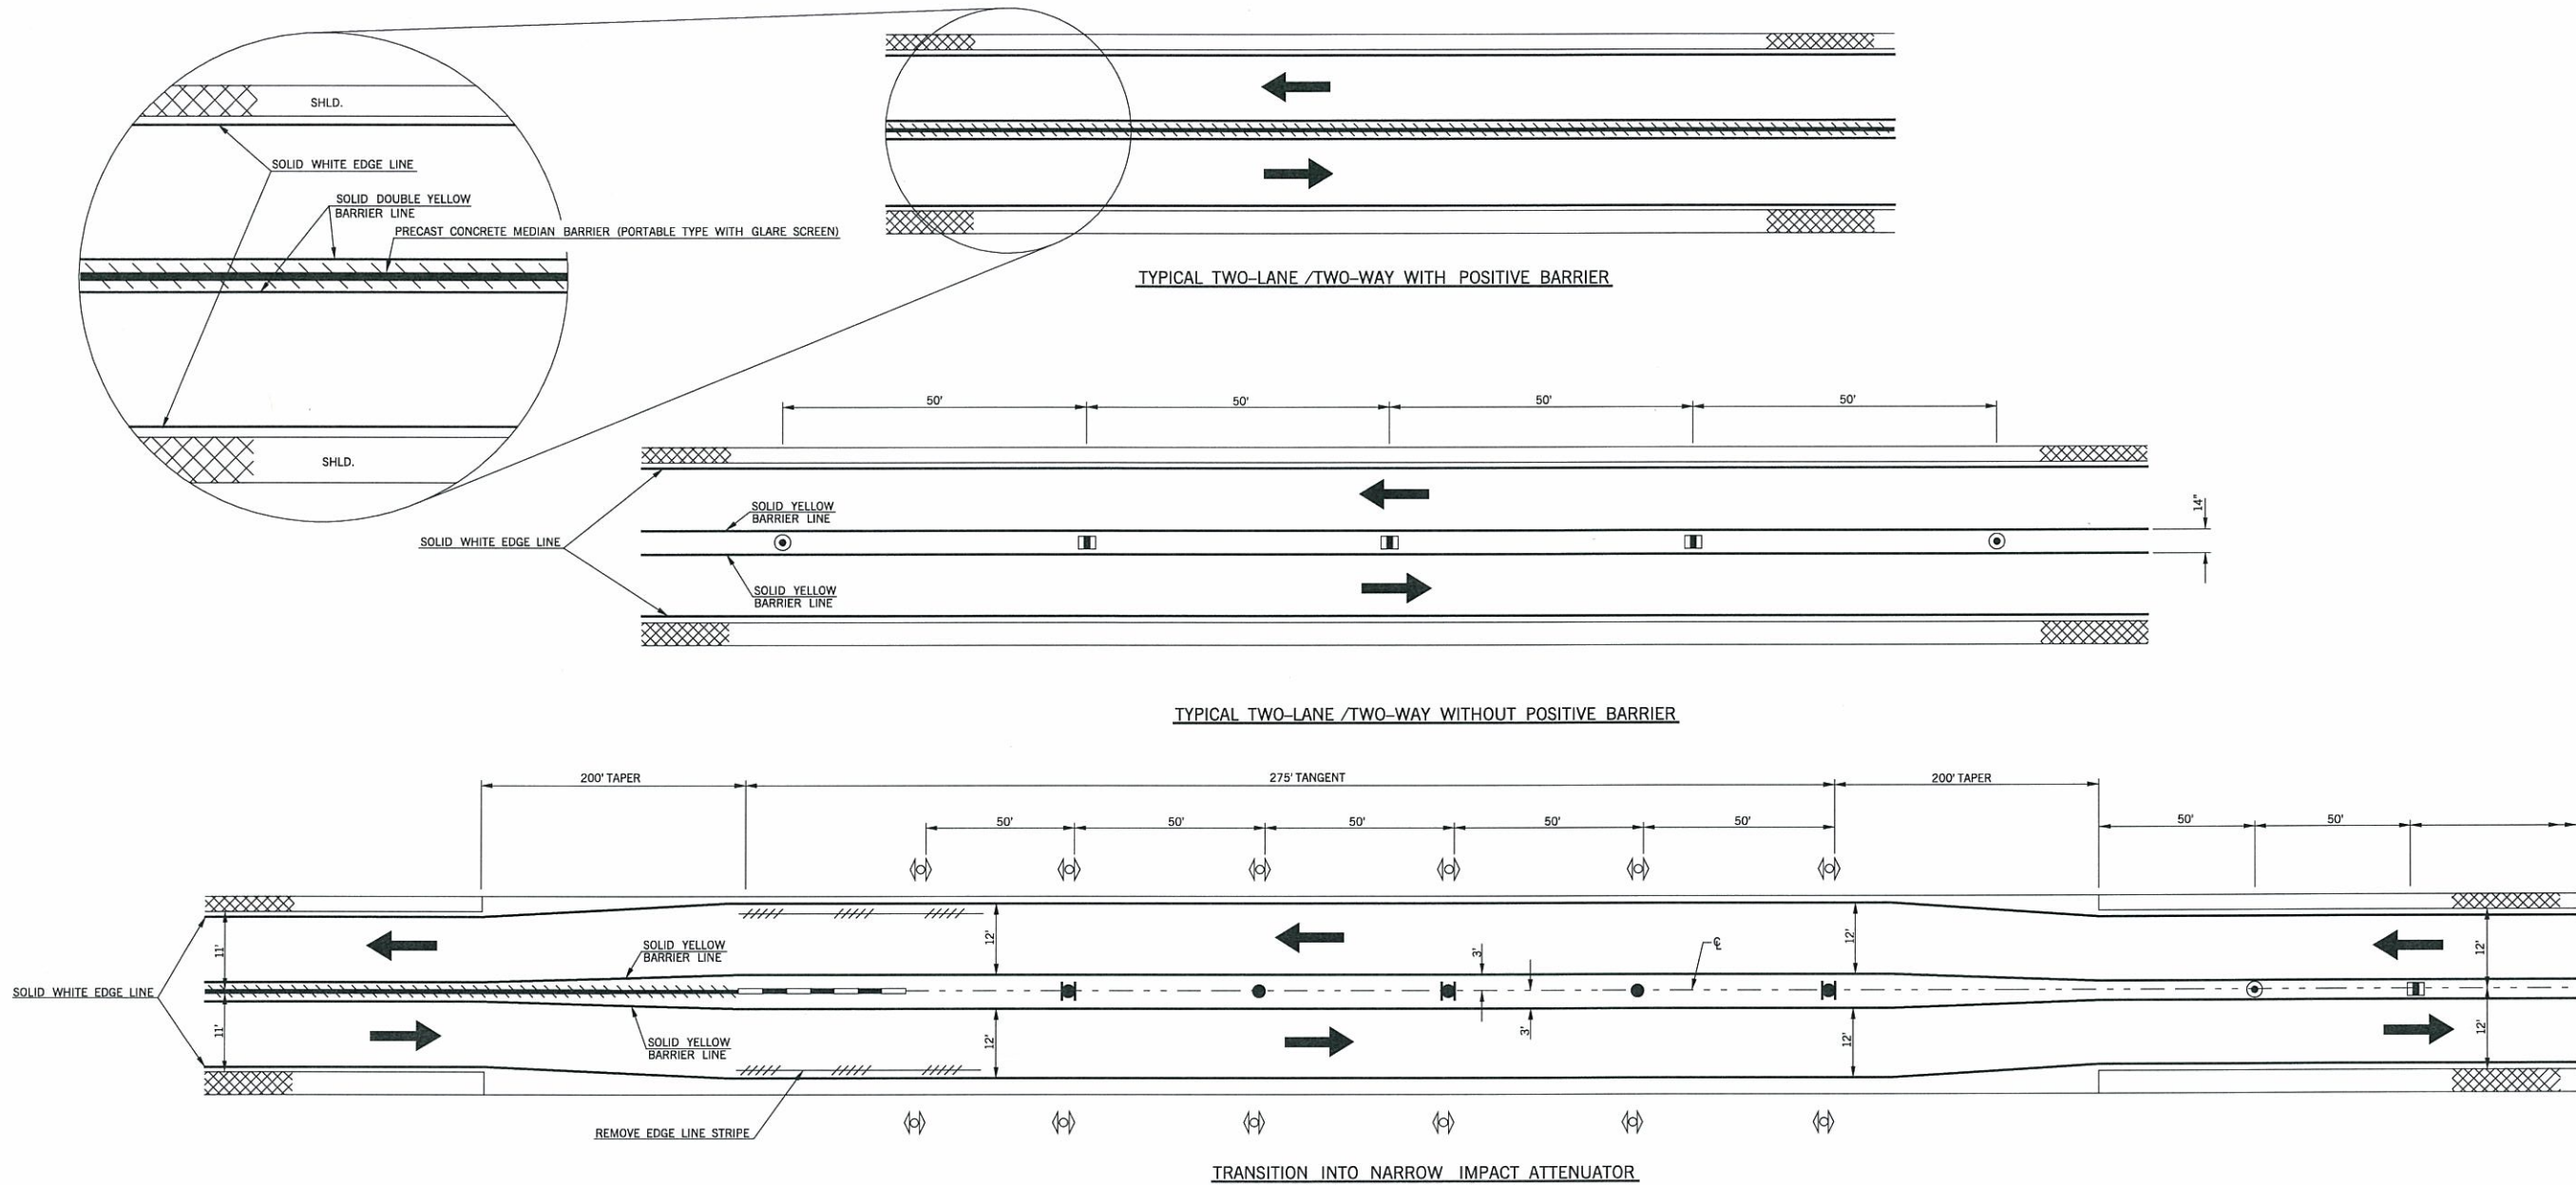

**CONSTRUCTION ZONE PAVEMENT MARKINGS**

- KEY:**
- VERTICAL PANEL W/TYPE "C" STEADY BURN LIGHT
  - CENTERLINE CONST. ZONE PAVEMENT MARKER (YELLOW)
  - TUBE CHANNELIZERS
  - NARROW CZ IMPACT ATTENUATOR
  - PRECAST CONCRETE MEDIAN BARRIER (PORTABLE TYPE WITH GLARE SCREEN)
  - EXISTING PAVEMENT MARKINGS TO BE REMOVED
  - DRUM
  - DRUM WITH SIGNS MOUNTED ON BOTH SIDES

**NOTES:**  
 CONSTRUCTION ZONE PAVEMENT MARKINGS SHALL CONSIST OF EITHER PAINT, CONSTRUCTION ZONE PAVEMENT MARKERS (FLEX TAB) OR REMOVABLE PAVEMENT MARKING TAPE. THERMO-PLASTIC STRIPE MAY BE USED IN CONJUNCTION WITH PAINT, MARKERS OR TAPE WHEN SPECIFIED IN THE PLANS.

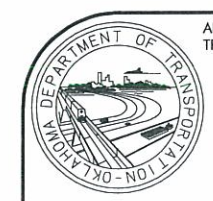

APPROVED BY  
 TRAFFIC ENGINEER *David Smith* DATE 6/23/10  
 TRAFFIC STANDARD

TRAFFIC CONTROL STANDARD  
 CONSTRUCTION ZONE PAVEMENT MARKINGS

2009 SPECIFICATIONS

TCS22-1 00  
 T-522

TRFPC36 M: 2009\_Standards\_TC\522.dgn 8:28:56 AM 6/2/2010 d:\usr2\flib\eroyh\pen R:\TRAF\_PLOT\bw.tbl