




DESCRIPTION	REVISIONS	DATE

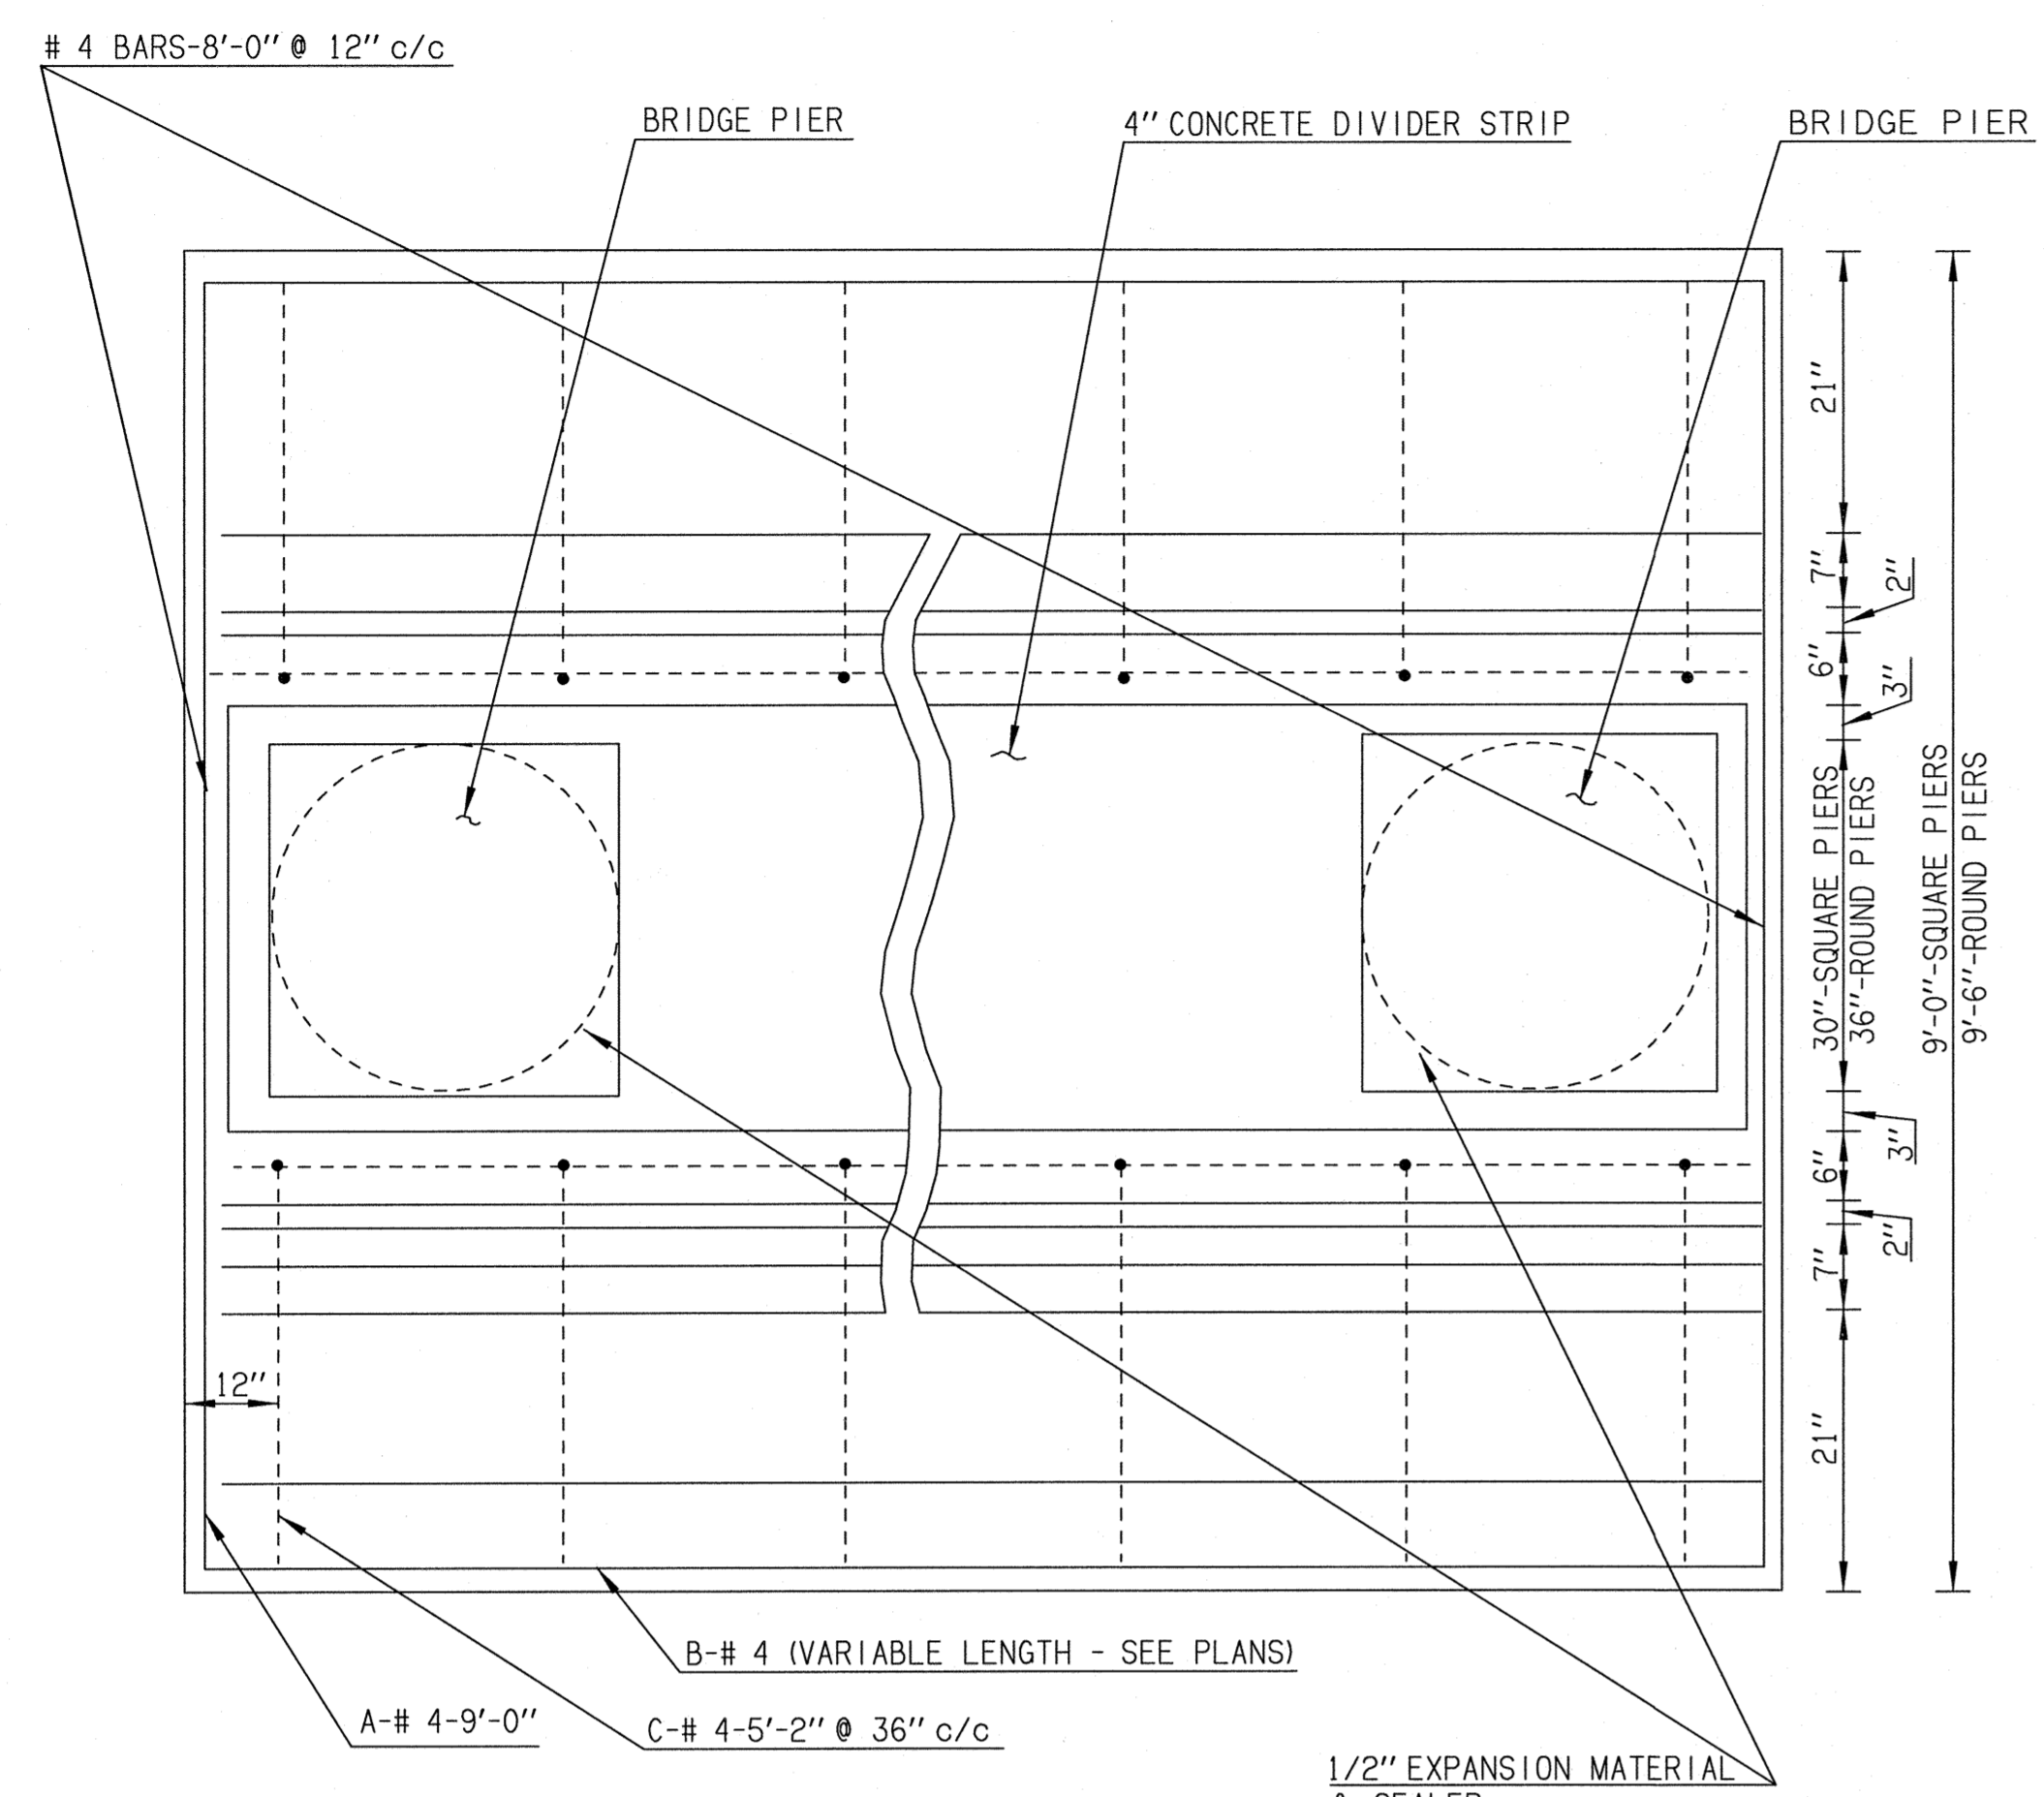


PLAN VIEW

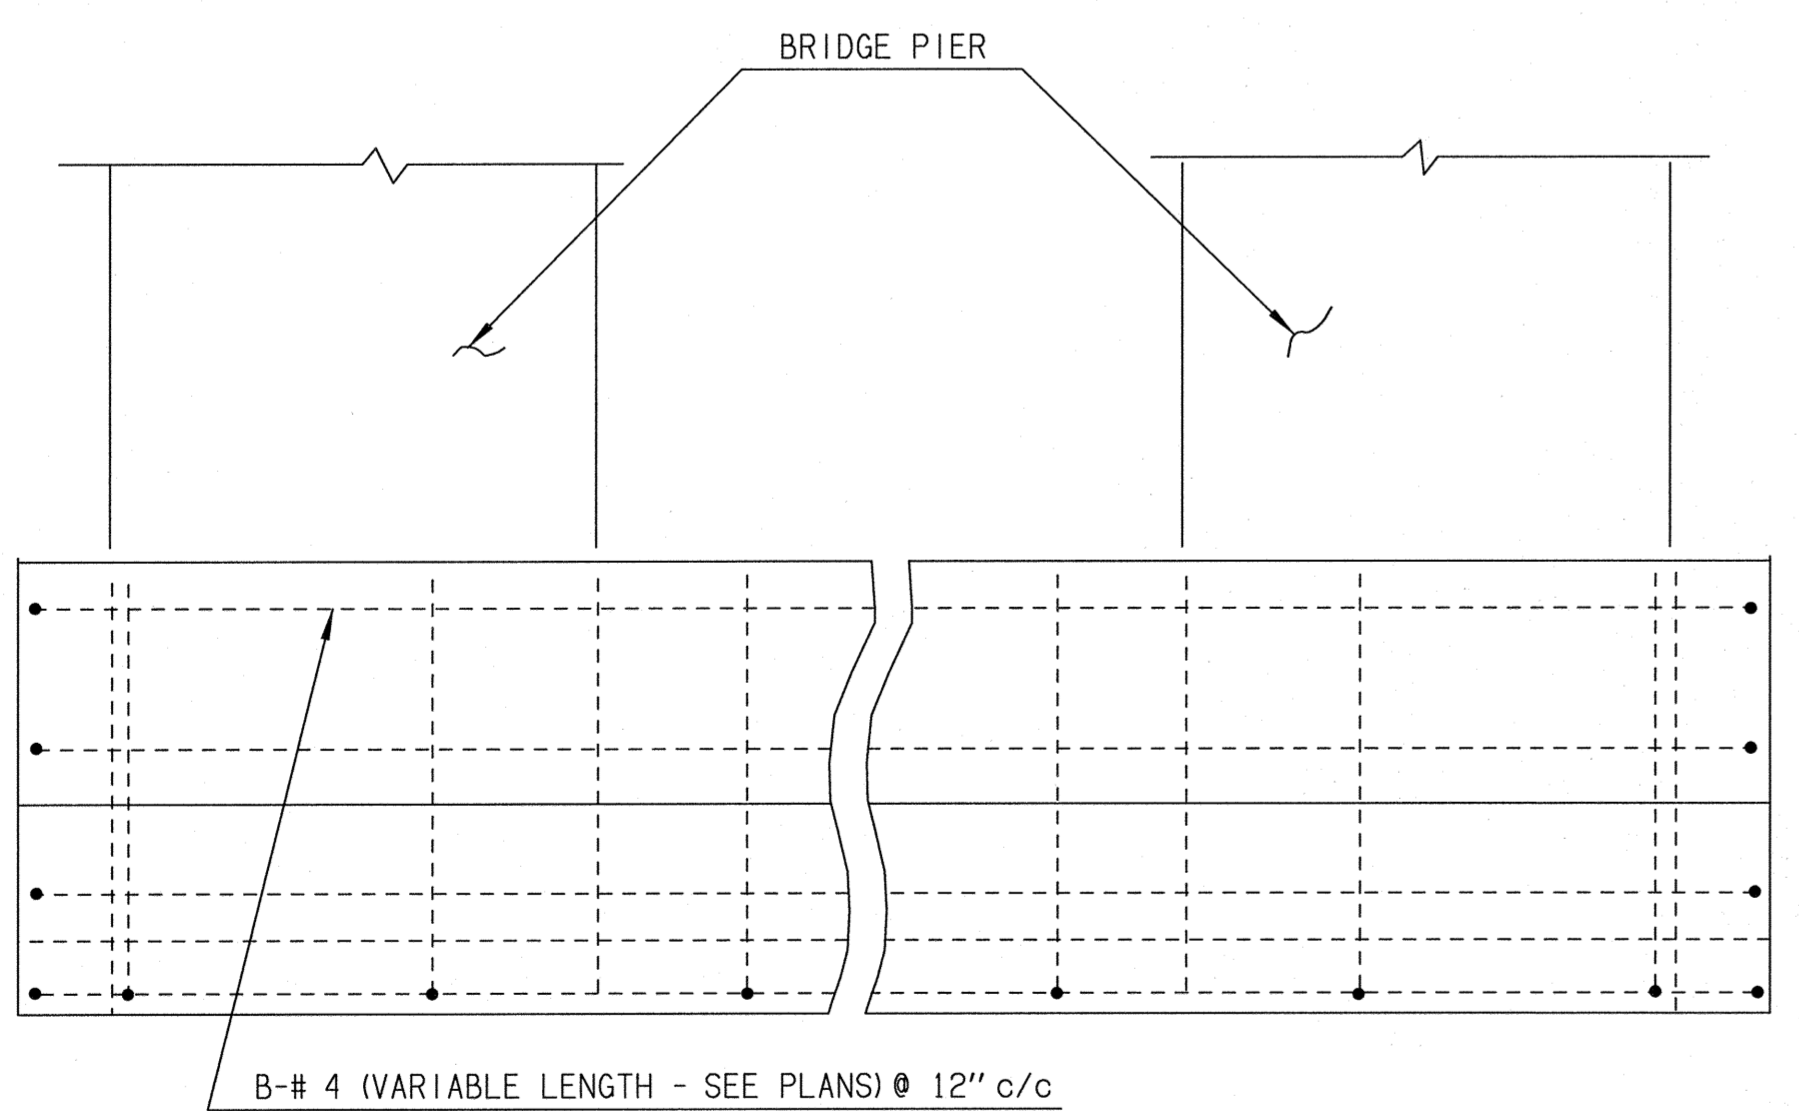


SIDE VIEW

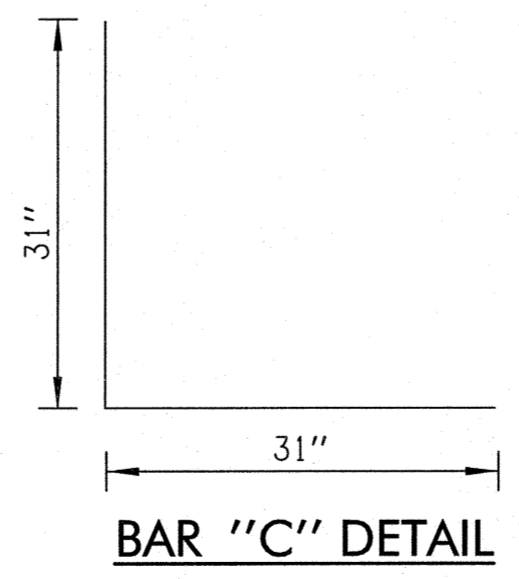


BAR "C" DETAIL

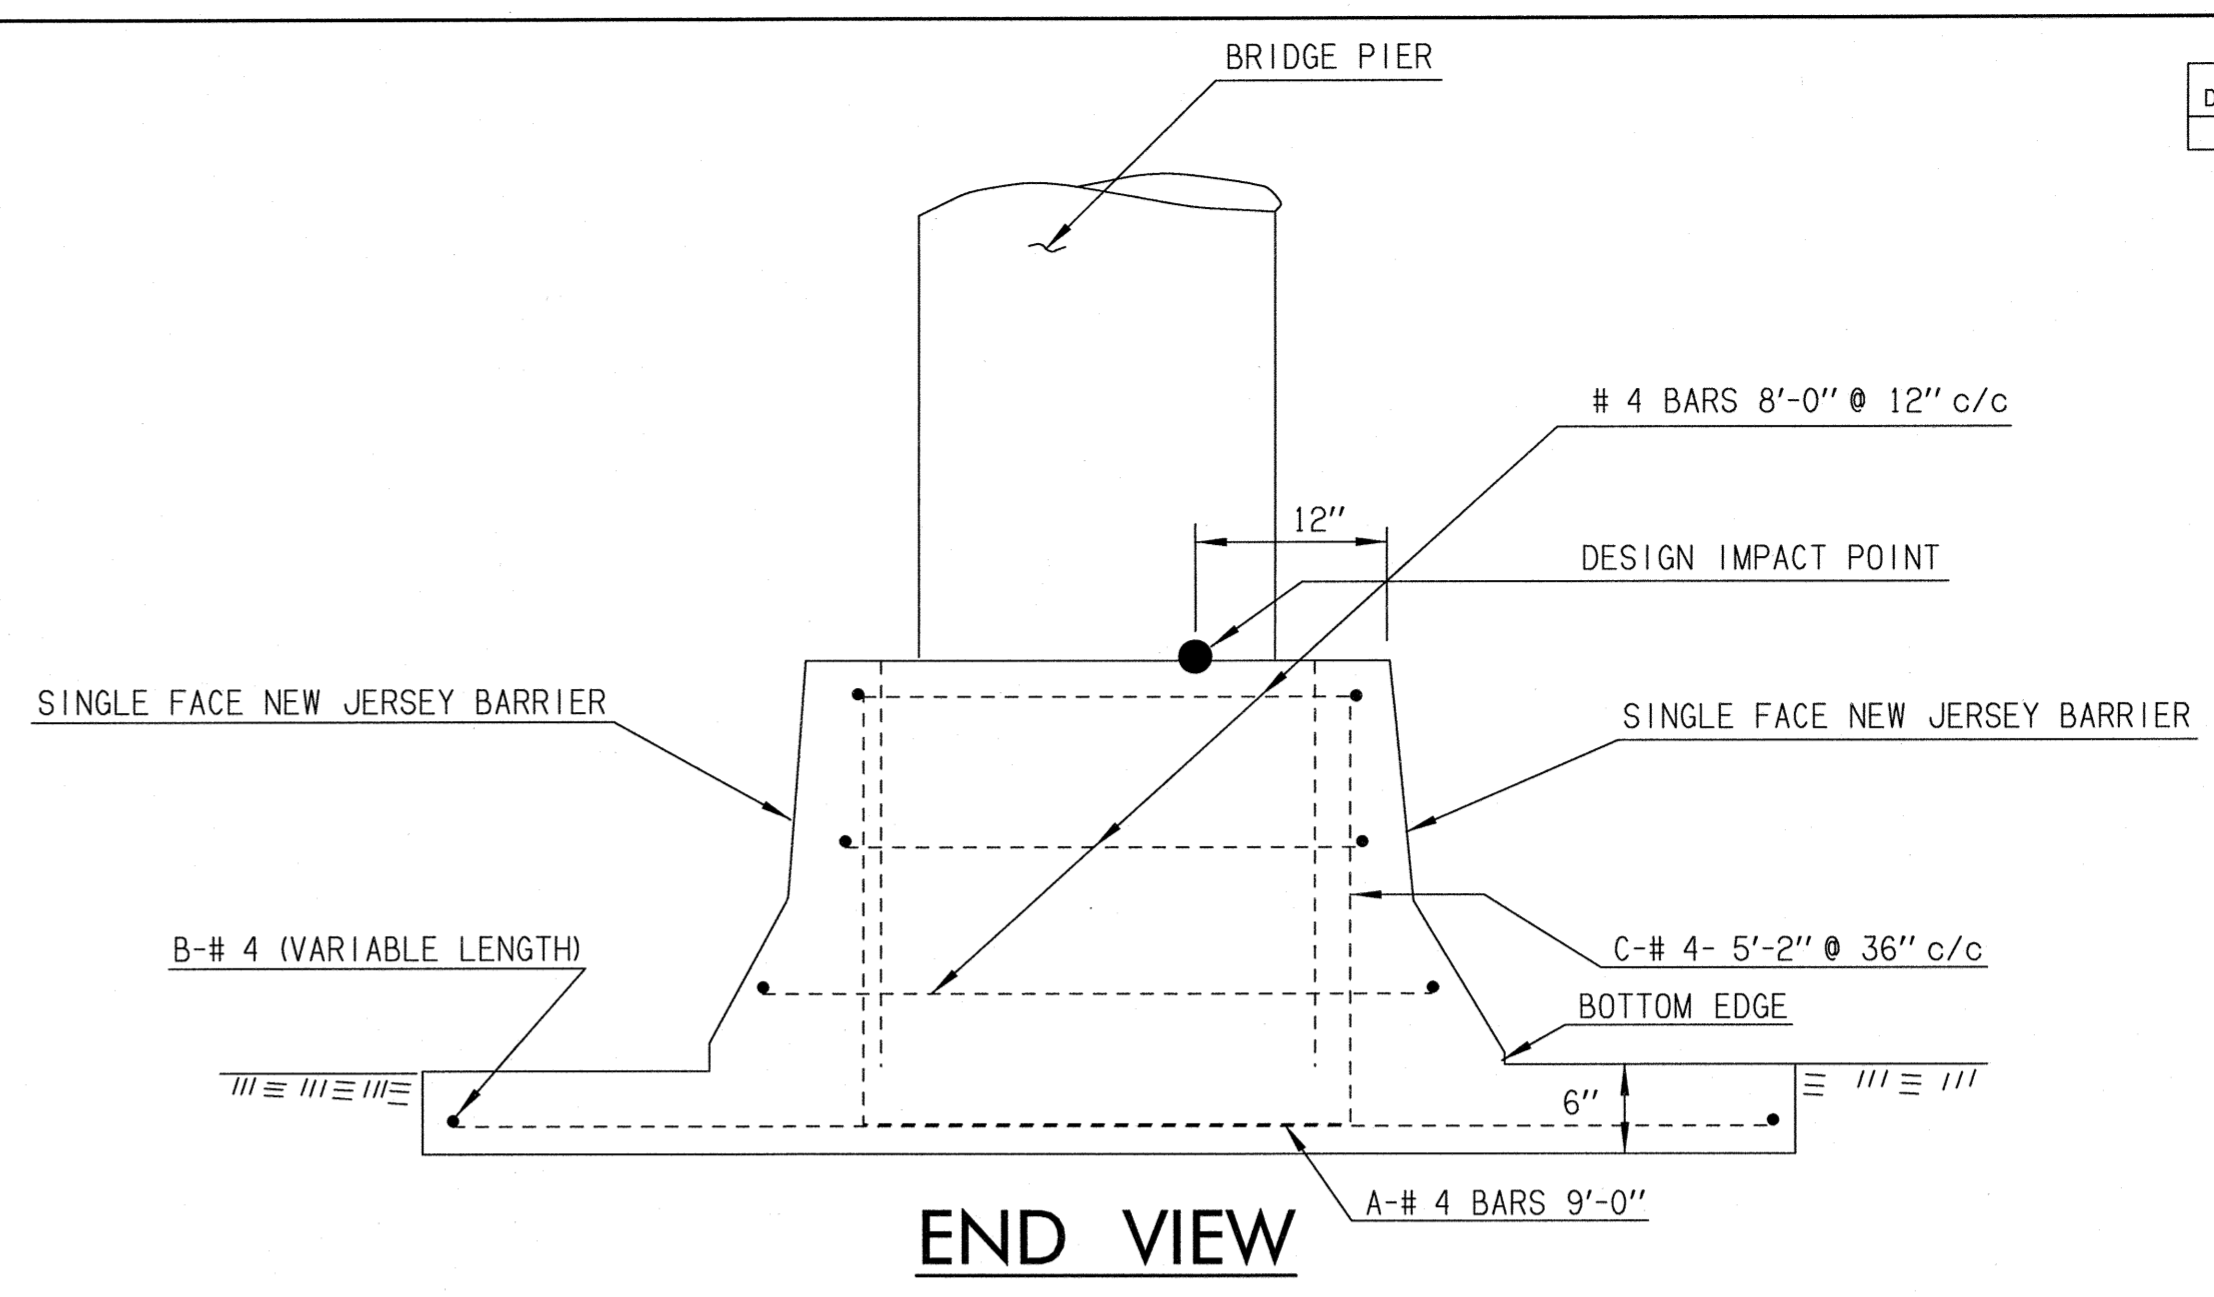


END VIEW

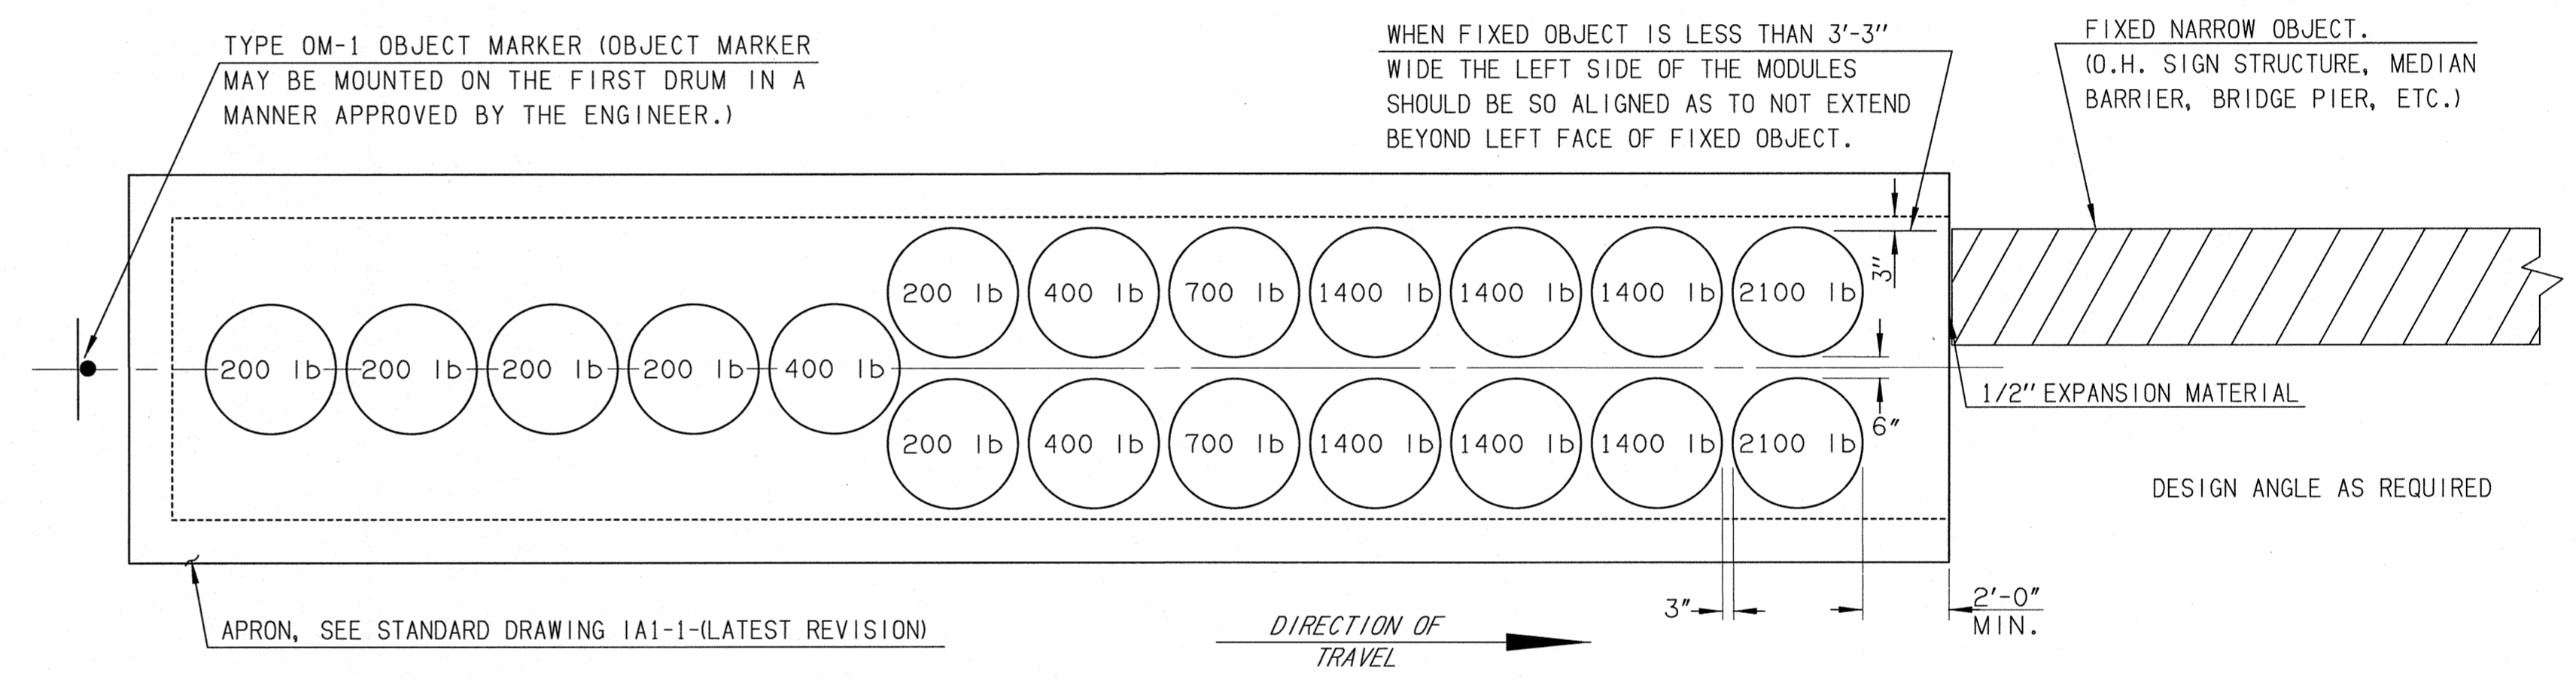

**DESIGN VELOCITY 70 MPH
TYPICAL-NARROW FIXED OBJECTS**

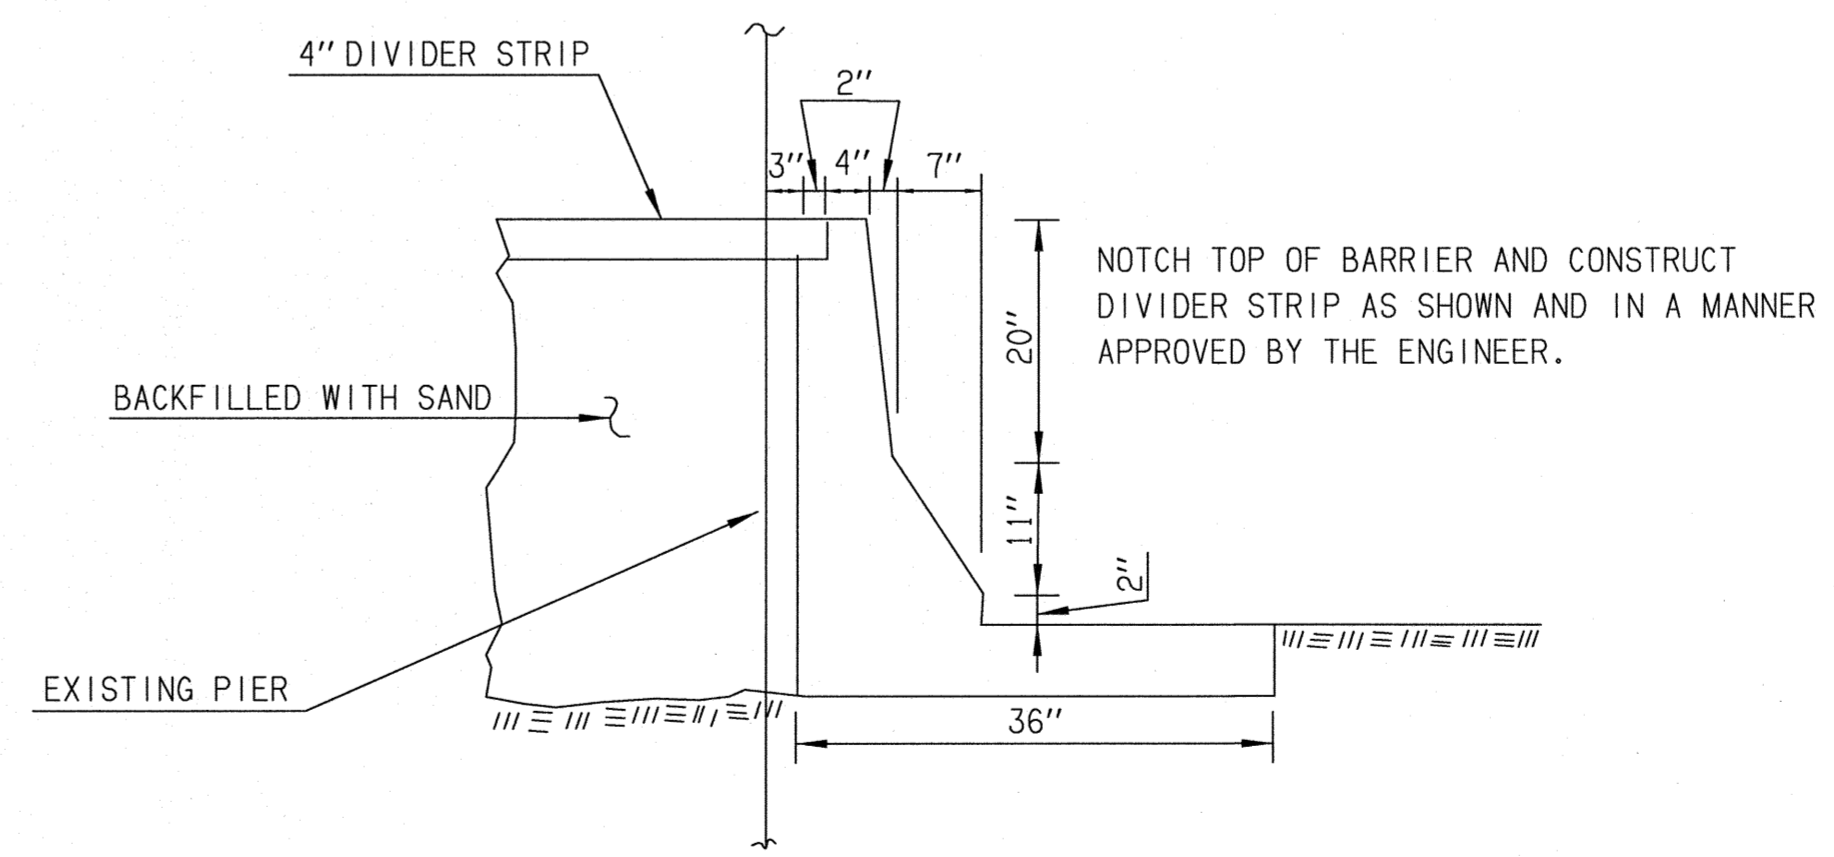

BASIS OF PAYMENT			
ITEM NO.	ITEM	UNIT	TOTAL
804 (A)	STRUCTURAL CONCRETE	CY	VAR
804 (B)	REINFORCING STEEL	LB.	VAR
870 (A)	SAND FILLED IMPACT ATTEN. MODULE	EA.	19.0

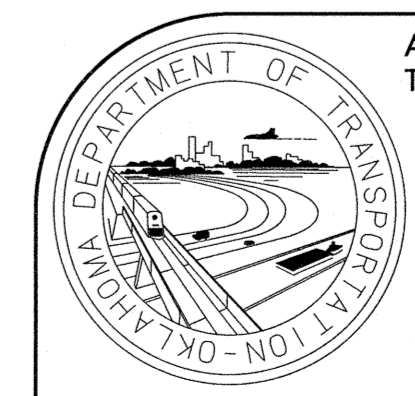

APPROVED BY TRAFFIC ENGINEER: *David Smith* DATE: 2/9/12

TRAFFIC STANDARD
CONCRETE MEDIAN PIER PROTECTION

2009 SPECIFICATIONS

MPP1-1	00
T-610	