
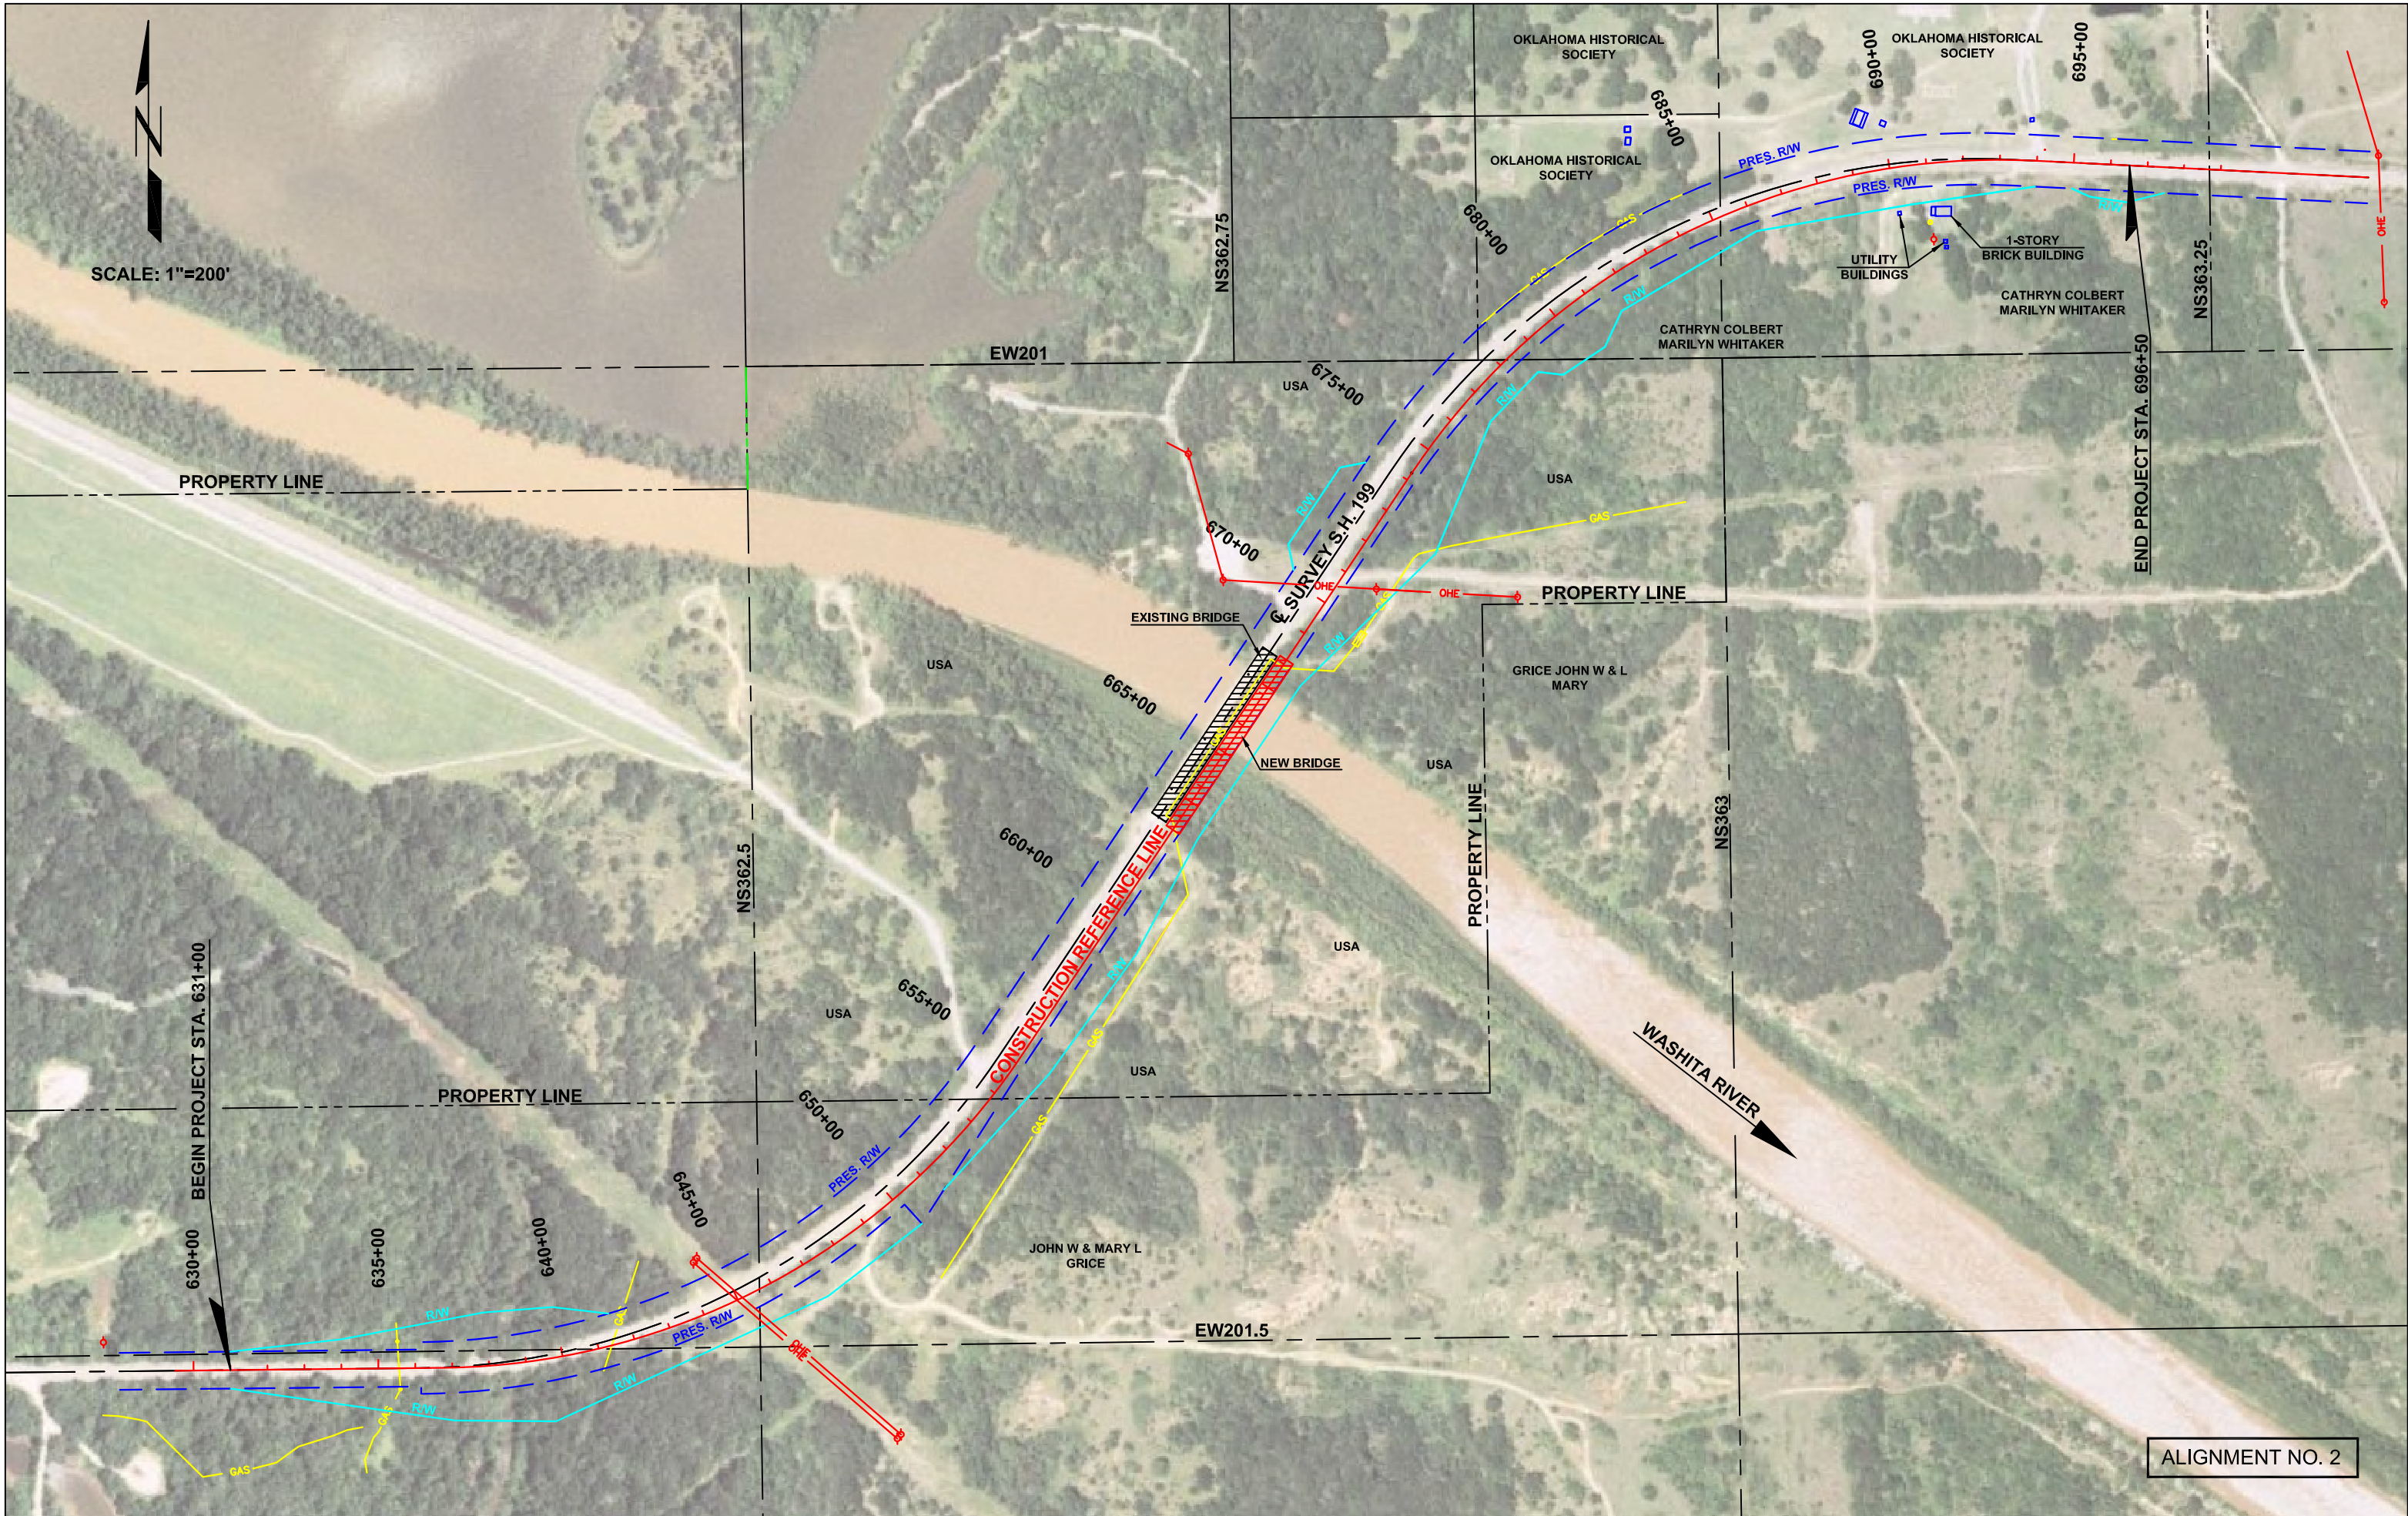


SCALE: 1"=200'

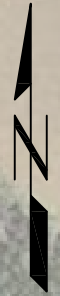

ALIGNMENT NO. 2