















LEGEND

-  WATER FEATURE
-  FINAL CUT PIT IMPOUNDMENT
-  WETLAND
-  HAZARDOUS WASTE SITE
-  OIL SITE (ACTIVE)
-  OIL SITE (INACTIVE)
-  MAJOR UTILITY
-  RESIDENCE
-  BARN/SHED
-  SENSITIVE SITE
-  PARK
-  COMMERCIAL BUILDING




Survey	CKS	U.S. 60	NOWATA COUNTY
Drawn	CKD	PROPOSED ALIGNMENT ENVIRONMENTAL CONSTRAINT MAP MILE 13.35 TO MILE 14.0	
Checked	CKE		
Approved			
Squad	C & K		
		JOB PIECE NO. EC882	SHEET NO. 13

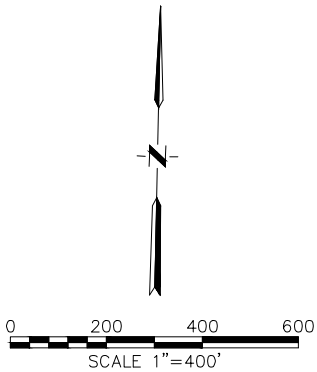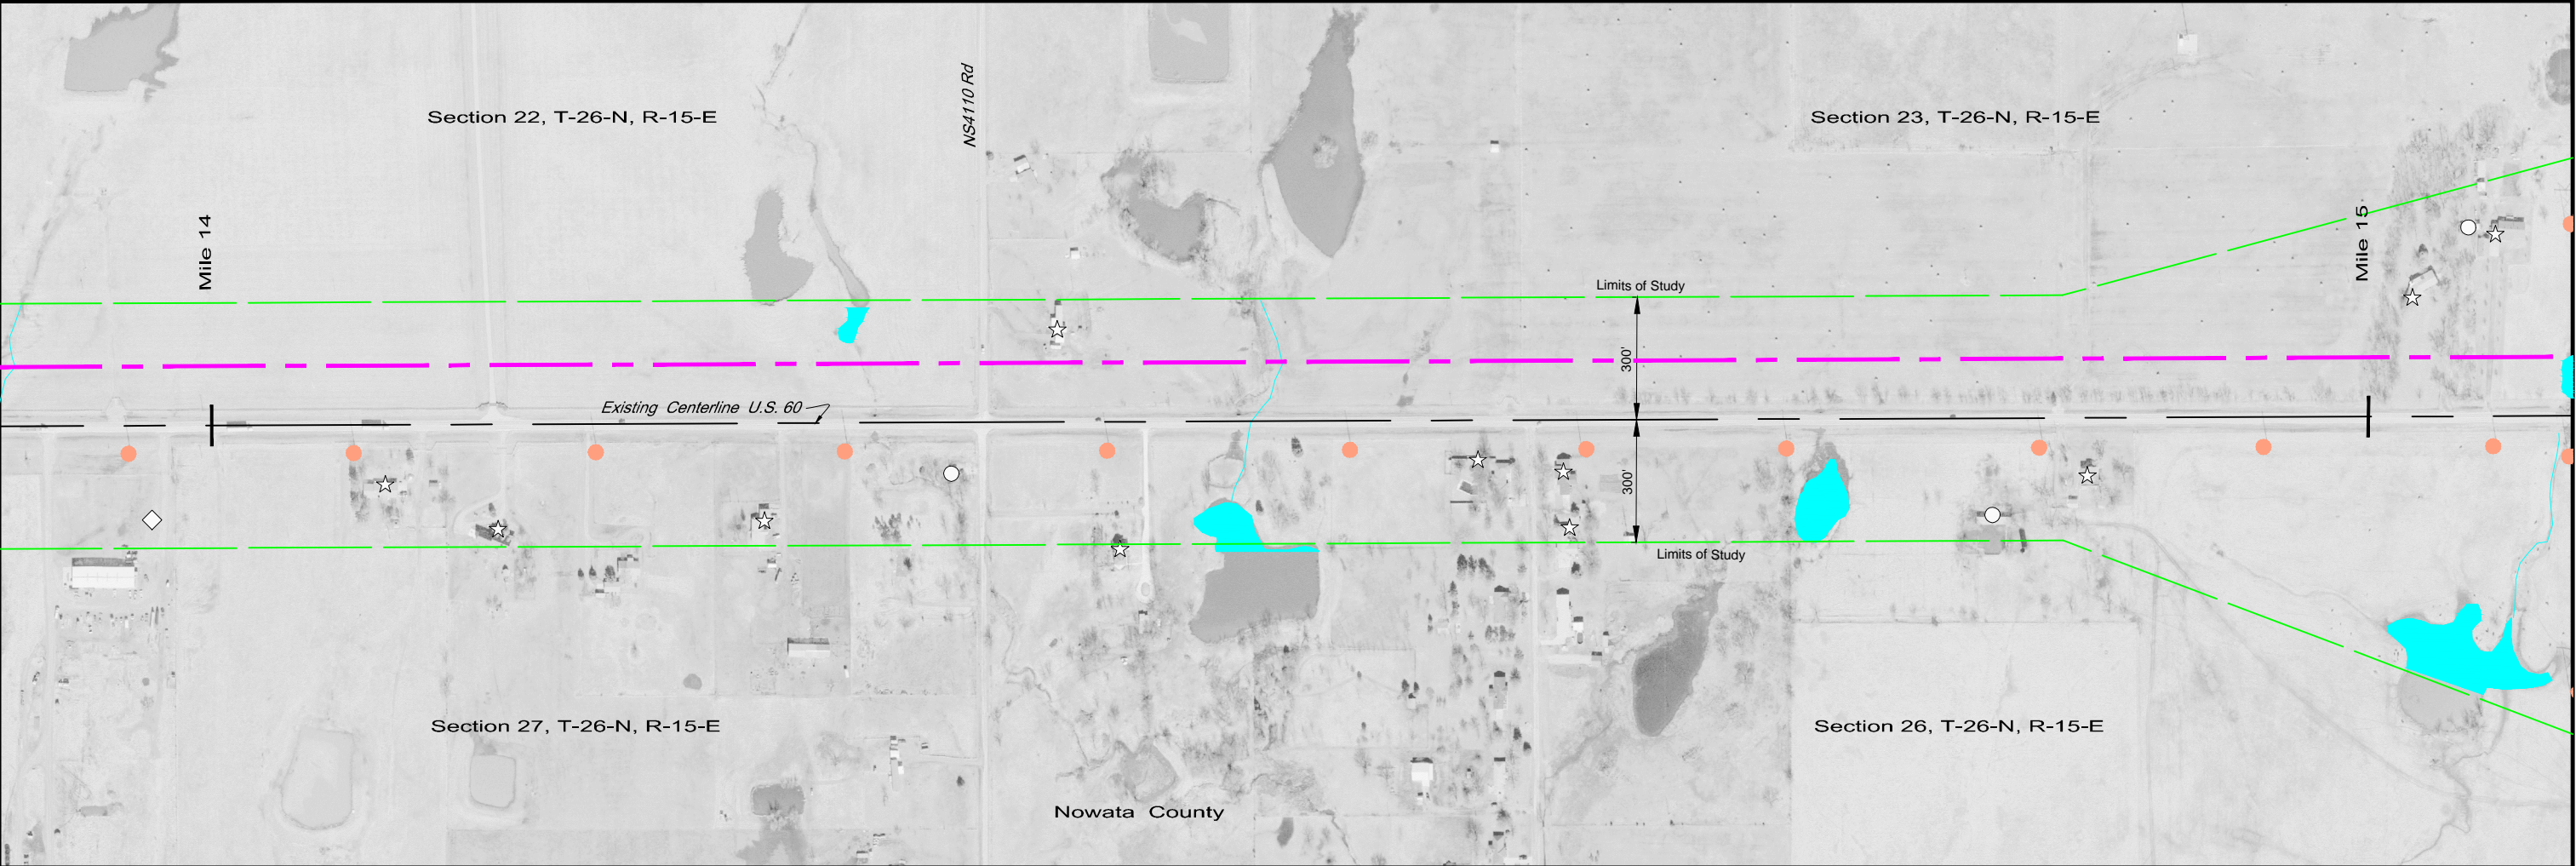


LEGEND



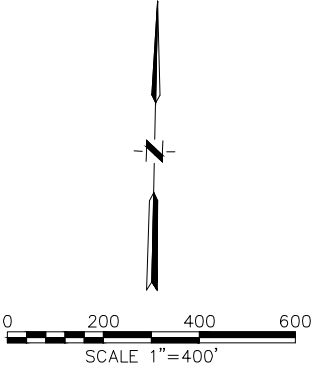



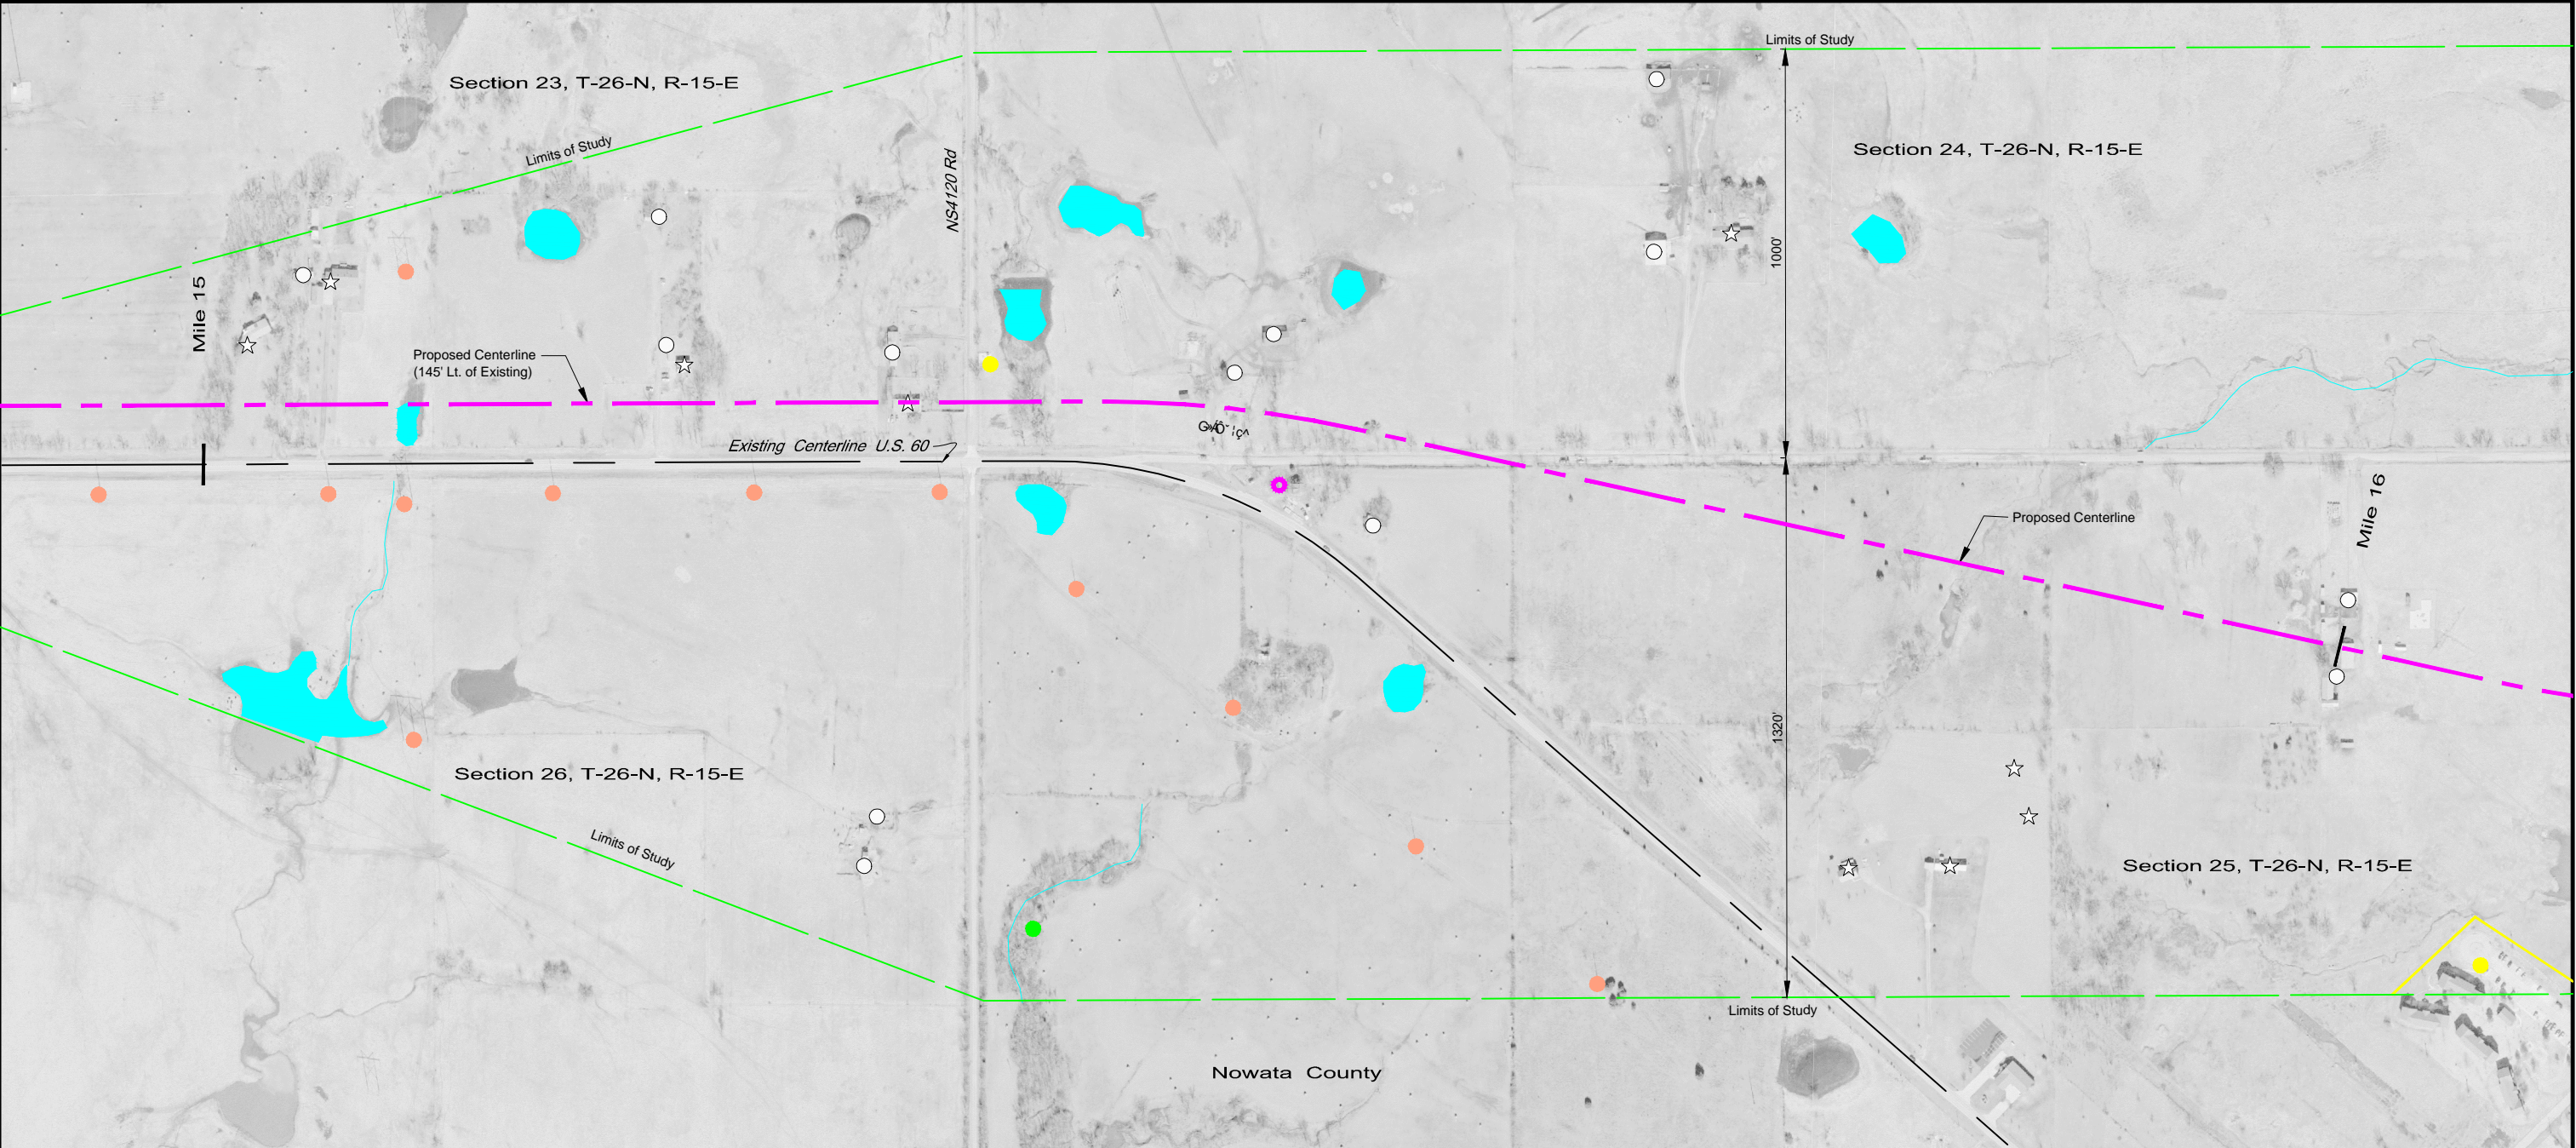





- WATER FEATURE
- FINAL CUT PIT IMPOUNDMENT
- WETLAND
- HAZARDOUS WASTE SITE
- OIL SITE (ACTIVE)
- OIL SITE (INACTIVE)
- MAJOR UTILITY
- RESIDENCE
- BARN/SHED
- SENSITIVE SITE
- PARK
- COMMERCIAL BUILDING




Survey	CKS	U.S. 60	NOWATA COUNTY
Drawn	CKD	PROPOSED ALIGNMENT ENVIRONMENTAL CONSTRAINT MAP MILE 14.0 TO MILE 15.0	
Checked	CKE		
Approved			
Squad	C & K		
		JOB PIECE NO. EC882	SHEET NO. 14




LEGEND



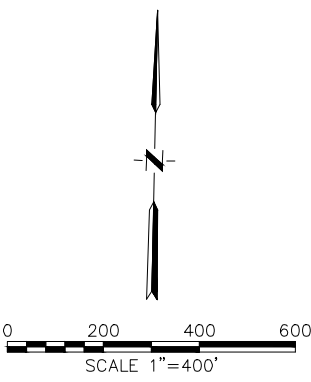



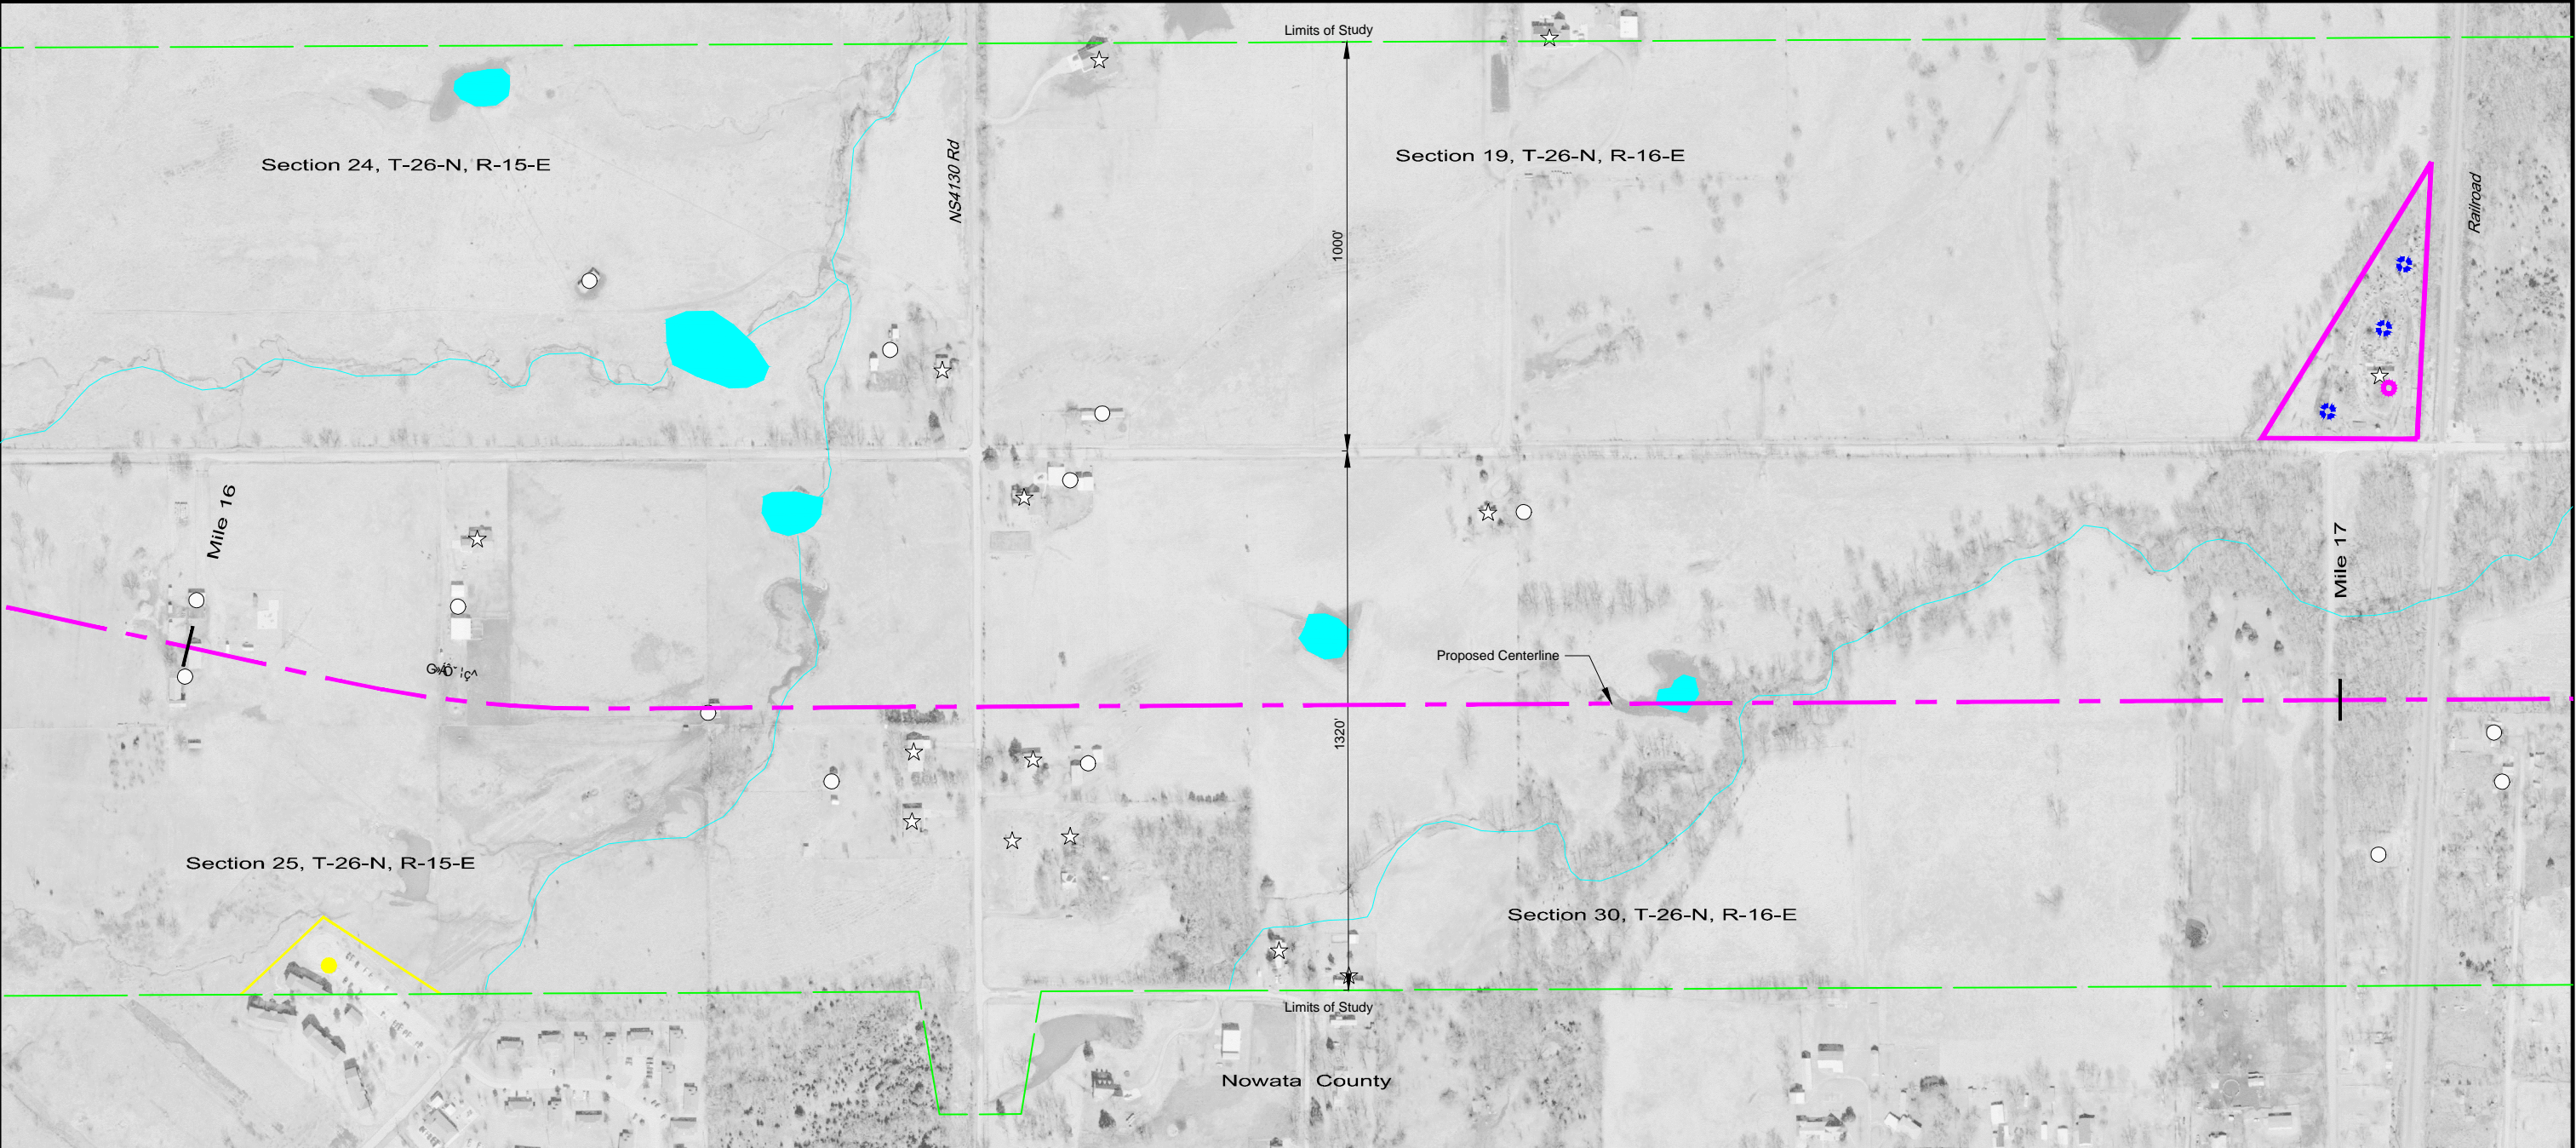





-  WATER FEATURE
-  FINAL CUT PIT IMPOUNDMENT
-  WETLAND
-  HAZARDOUS WASTE SITE
-  OIL SITE (ACTIVE)
-  OIL SITE (INACTIVE)
-  MAJOR UTILITY
-  RESIDENCE
-  BARN/SHED
-  SENSITIVE SITE
-  PARK
-  COMMERCIAL BUILDING




Survey	CKS	U.S. 60	NOWATA COUNTY
Drawn	CKD	PROPOSED ALIGNMENT ENVIRONMENTAL CONSTRAINT MAP MILE 15.0 TO MILE 16.0	
Checked	CKE		
Approved			
Squad	C & K		
		JOB PIECE NO. EC882	SHEET NO. 15




LEGEND

-  WATER FEATURE
-  FINAL CUT PIT IMPOUNDMENT
-  WETLAND
-  HAZARDOUS WASTE SITE
-  OIL SITE (ACTIVE)
-  OIL SITE (INACTIVE)
-  MAJOR UTILITY
-  RESIDENCE
-  BARN/SHED
-  SENSITIVE SITE
-  PARK
-  COMMERCIAL BUILDING

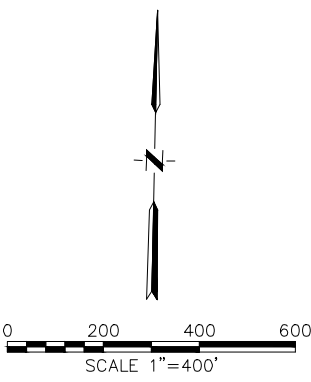


Survey	CKS	U.S. 60	NOWATA COUNTY
Drawn	CKD	PROPOSED ALIGNMENT ENVIRONMENTAL CONSTRAINT MAP MILE 16.0 TO MILE 17.0	
Checked	CKE		
Approved			
Squad	C & K		
		JOB PIECE NO. EC882	SHEET NO. 16

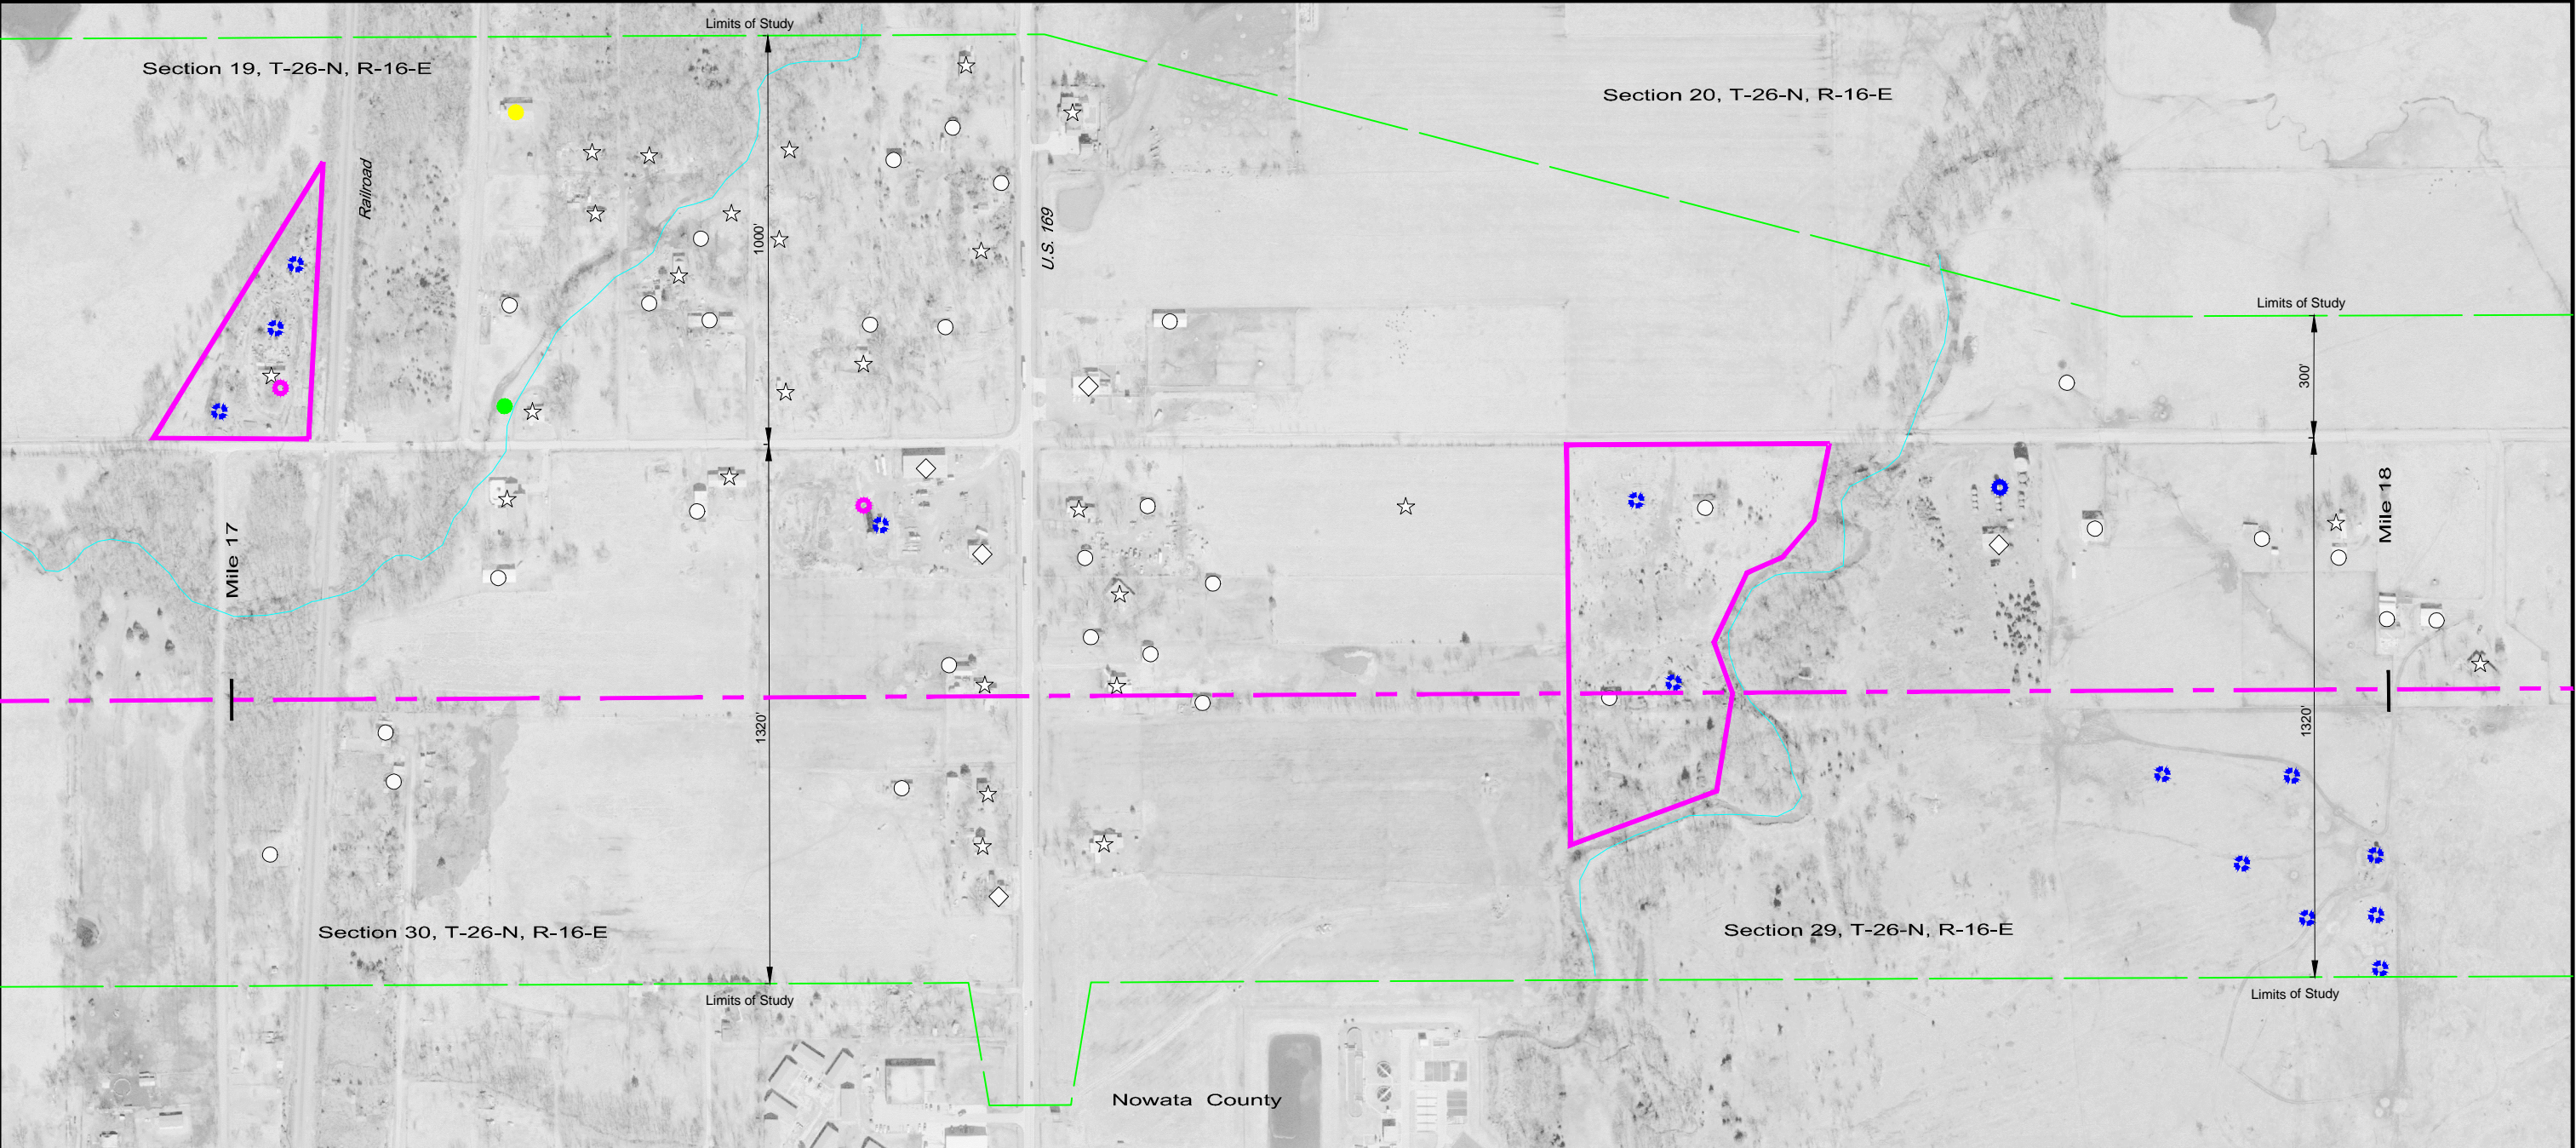


LEGEND

- WATER FEATURE
- FINAL CUT PIT IMPOUNDMENT
- WETLAND
- HAZARDOUS WASTE SITE
- OIL SITE (ACTIVE)
- OIL SITE (INACTIVE)
- MAJOR UTILITY
- RESIDENCE
- BARN/SHED
- SENSITIVE SITE
- PARK
- COMMERCIAL BUILDING

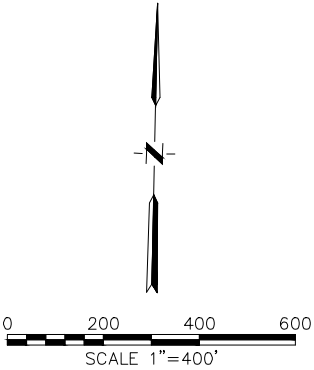


Survey	CKS	U.S. 60	NOWATA COUNTY
Drawn	CKD	PROPOSED ALIGNMENT ENVIRONMENTAL CONSTRAINT MAP MILE 17.0 TO MILE 18.0	
Checked	CKE		
Approved			
Squad	C & K		
		JOB PIECE NO. EC882	SHEET NO. 17

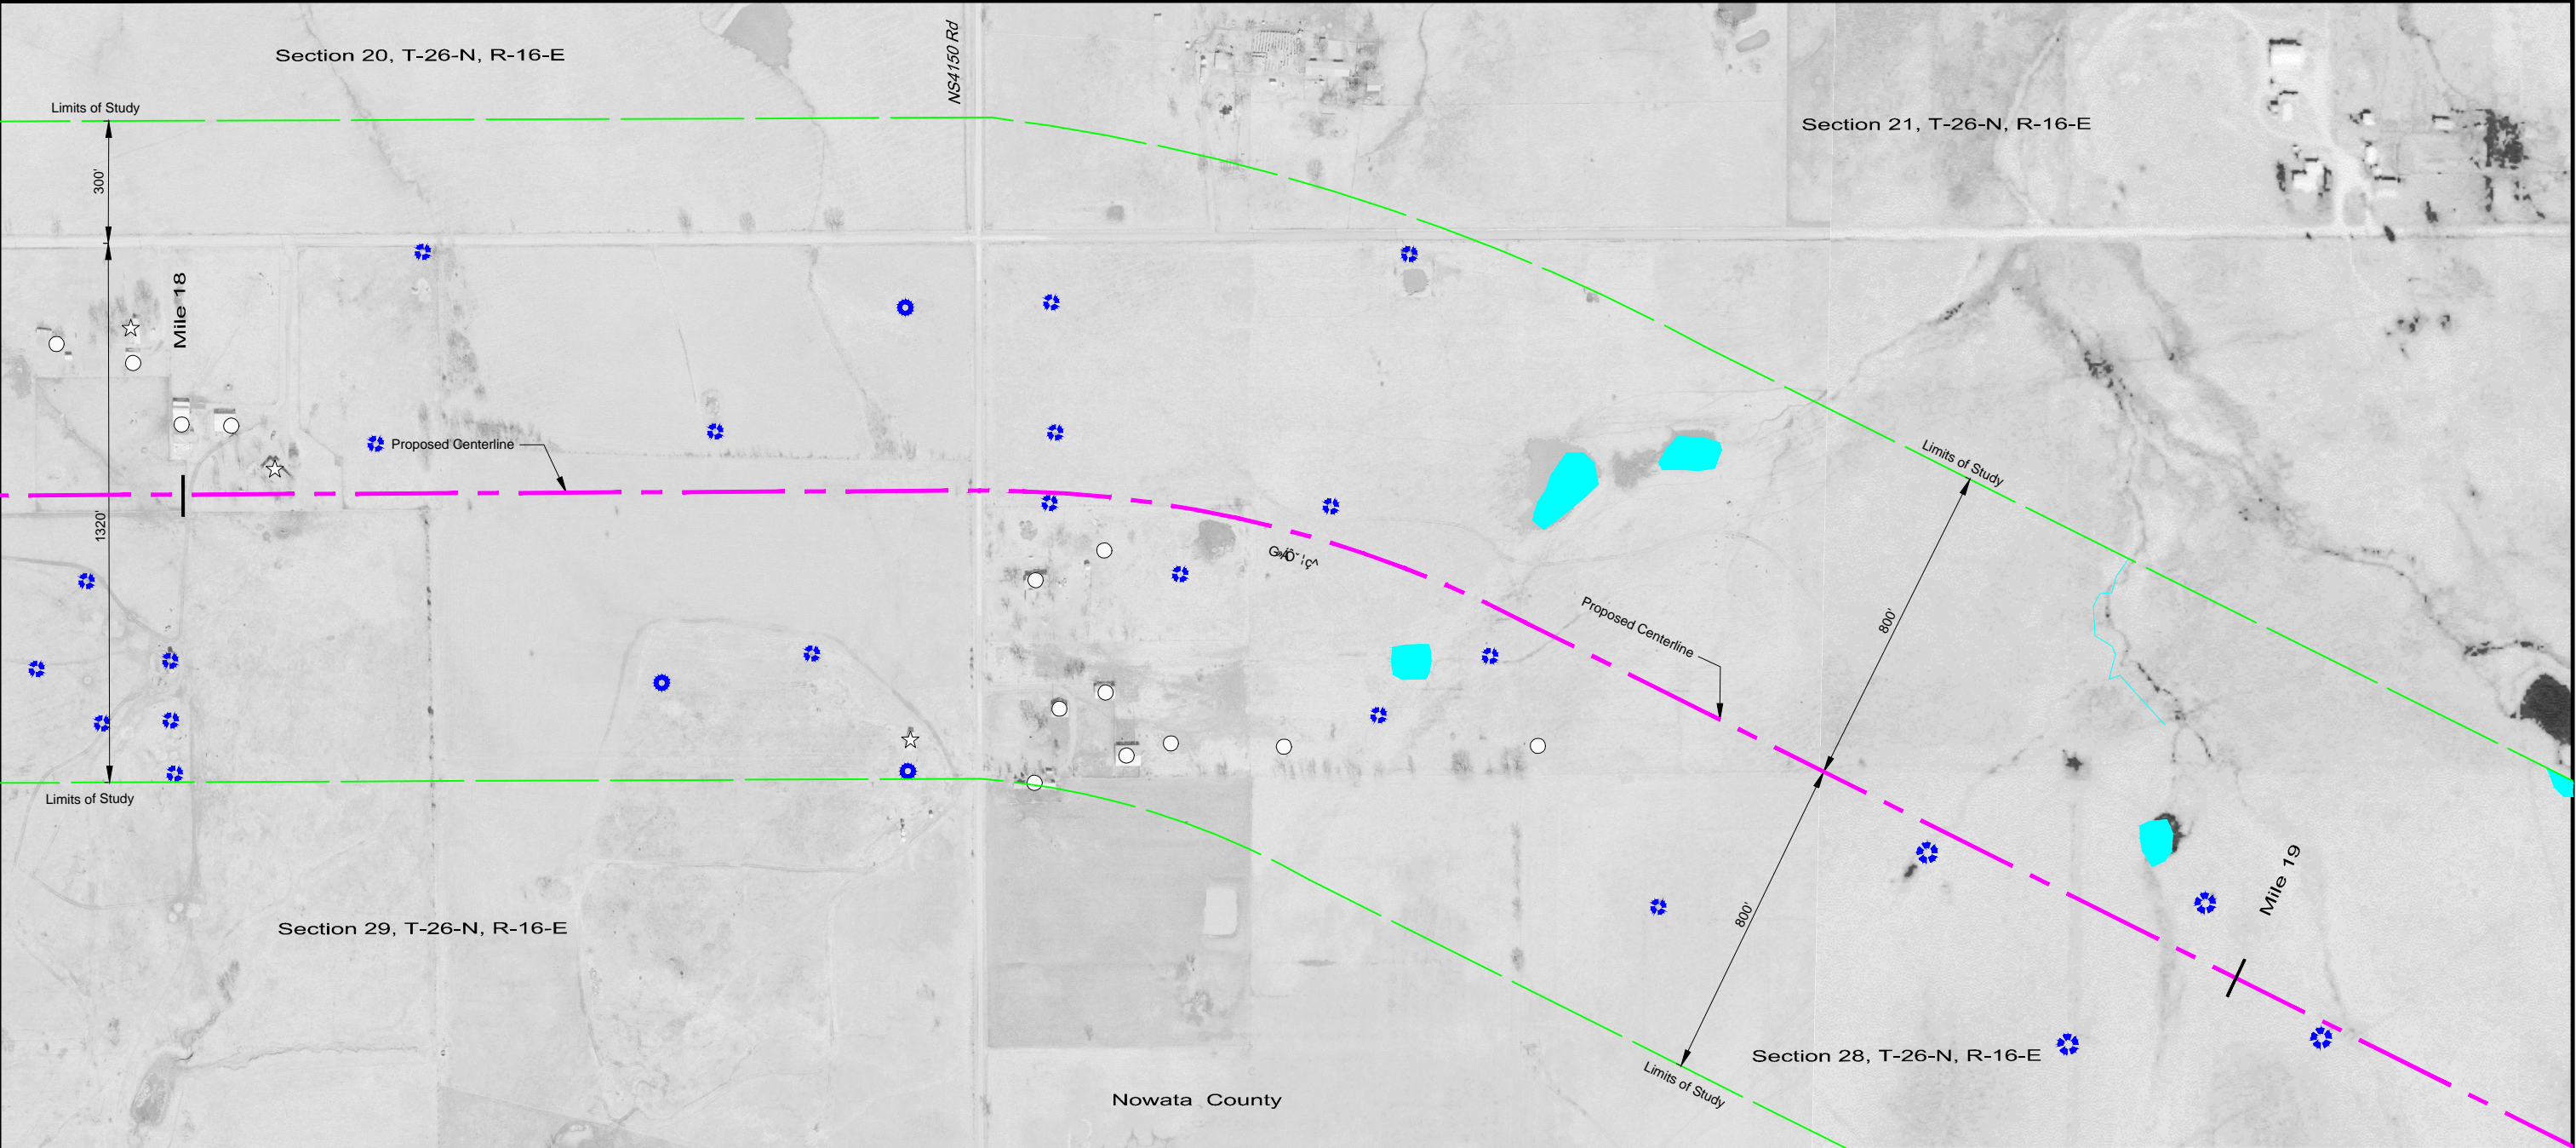

LEGEND

- WATER FEATURE
- FINAL CUT PIT IMPOUNDMENT
- WETLAND
- HAZARDOUS WASTE SITE
- OIL SITE (ACTIVE)
- OIL SITE (INACTIVE)
- MAJOR UTILITY
- RESIDENCE
- BARN/SHED
- SENSITIVE SITE
- PARK
- COMMERCIAL BUILDING

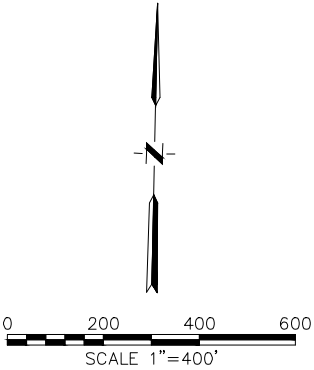

Survey	CKS	U.S. 60	NOWATA COUNTY
Drawn	CKD	PROPOSED ALIGNMENT ENVIRONMENTAL CONSTRAINT MAP MILE 18.0 TO MILE 19.0	
Checked	CKE		
Approved			
Squad	C & K		
		JOB PIECE NO. EC882	SHEET NO. 18

Section 28, T-26-N, R-16-E

Section 27, T-26-N, R-16-E

Mile 19

Mile 20

Limits of Study

Limits of Study

800'

800'

Proposed Centerline

Section 28, T-26-N, R-16-E

Nowata County













NS4100 Rd


Mile 20

Existing Centerline U.S. 60

Section 34, T-26-N, R-16-E

LEGEND

-  WATER FEATURE
-  FINAL CUT PIT IMPOUNDMENT
-  WETLAND
-  HAZARDOUS WASTE SITE
-  OIL SITE (ACTIVE)
-  OIL SITE (INACTIVE)
-  MAJOR UTILITY
-  RESIDENCE
-  BARN/SHED
-  SENSITIVE SITE
-  PARK
-  COMMERCIAL BUILDING

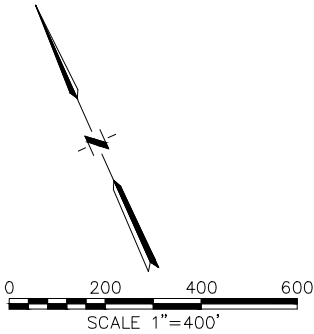

900'


Limits of Study

000'

000'


Limits of Study

Survey	CKS	U.S. 60	NOWATA COUNTY
Drawn	CKD	PROPOSED ALIGNMENT ENVIRONMENTAL CONSTRAINT MAP MILE 19.0 TO MILE 20.0	
Checked	CKE		
Approved			
Squad	C & K		
		JOB PIECE NO. EC882	SHEET NO. 19

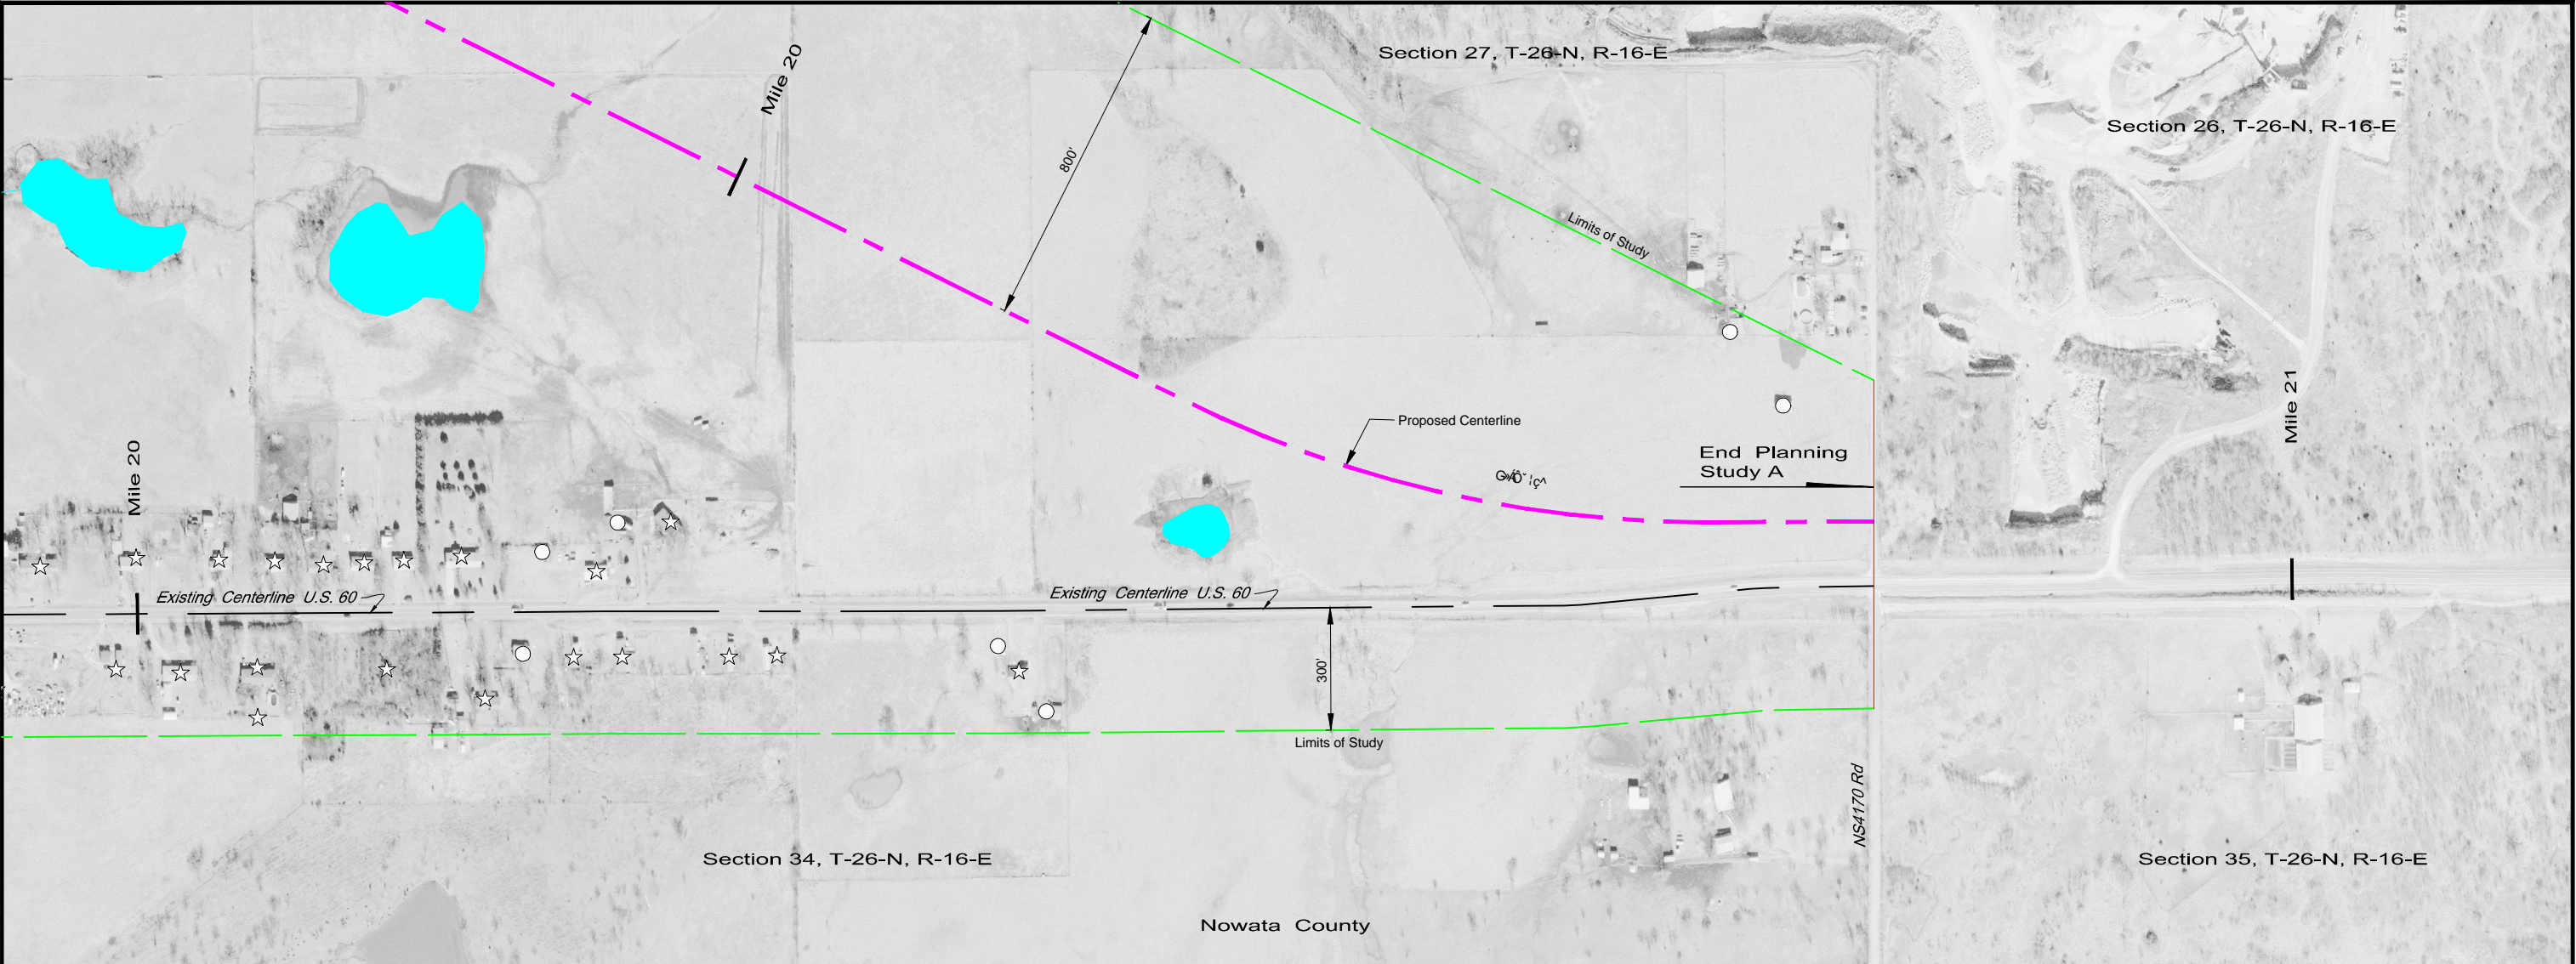

LEGEND

- WATER FEATURE
- FINAL CUT PIT IMPOUNDMENT
- WETLAND
- HAZARDOUS WASTE SITE
- OIL SITE (ACTIVE)
- OIL SITE (INACTIVE)
- MAJOR UTILITY
- RESIDENCE
- BARN/SHED
- SENSITIVE SITE
- PARK
- COMMERCIAL BUILDING

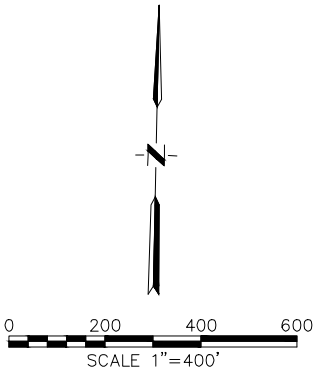

Survey	CKS	U.S. 60	NOWATA COUNTY
Drawn	CKD	PROPOSED ALIGNMENT ENVIRONMENTAL CONSTRAINT MAP MILE 20.0 TO MILE 20.7	
Checked	CKE		
Approved			
Squad	C & K		
		JOB PIECE NO. EC882	SHEET NO. 20