


DATE	BY	APP'D	DATE	BY	APP'D	DATE	BY	APP'D	DATE	BY	APP'D

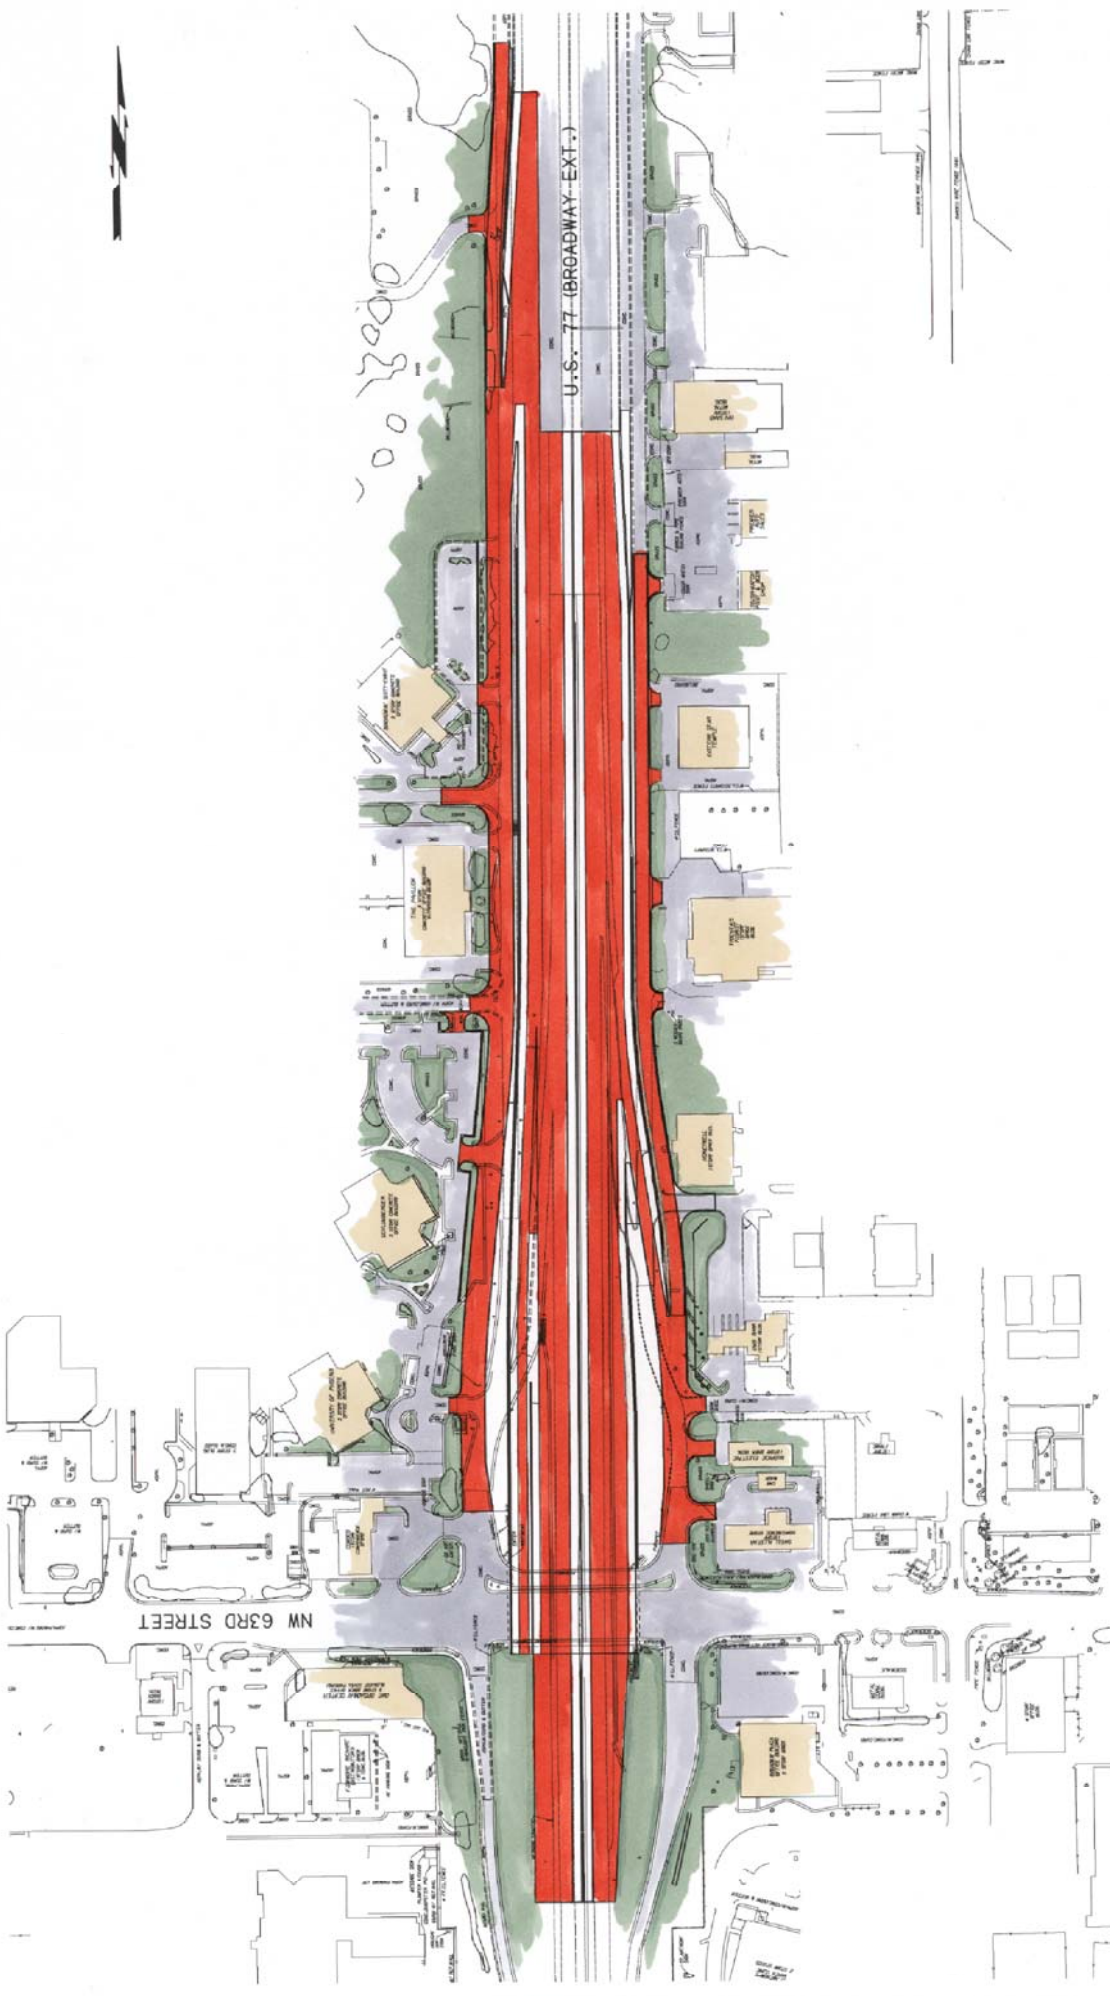

U.S. 77 (BROADWAY-EXTENSION)		OKLAHOMA COUNTY	
U.S. 77		BROADWAY EXTENSION @	
NW 63RD STREET		NW 63RD STREET	
JOB PRICE NO.		SHEET NO.	
10/10/00		10/10/00	

