


DESCRIPTION	REVISIONS	DATE

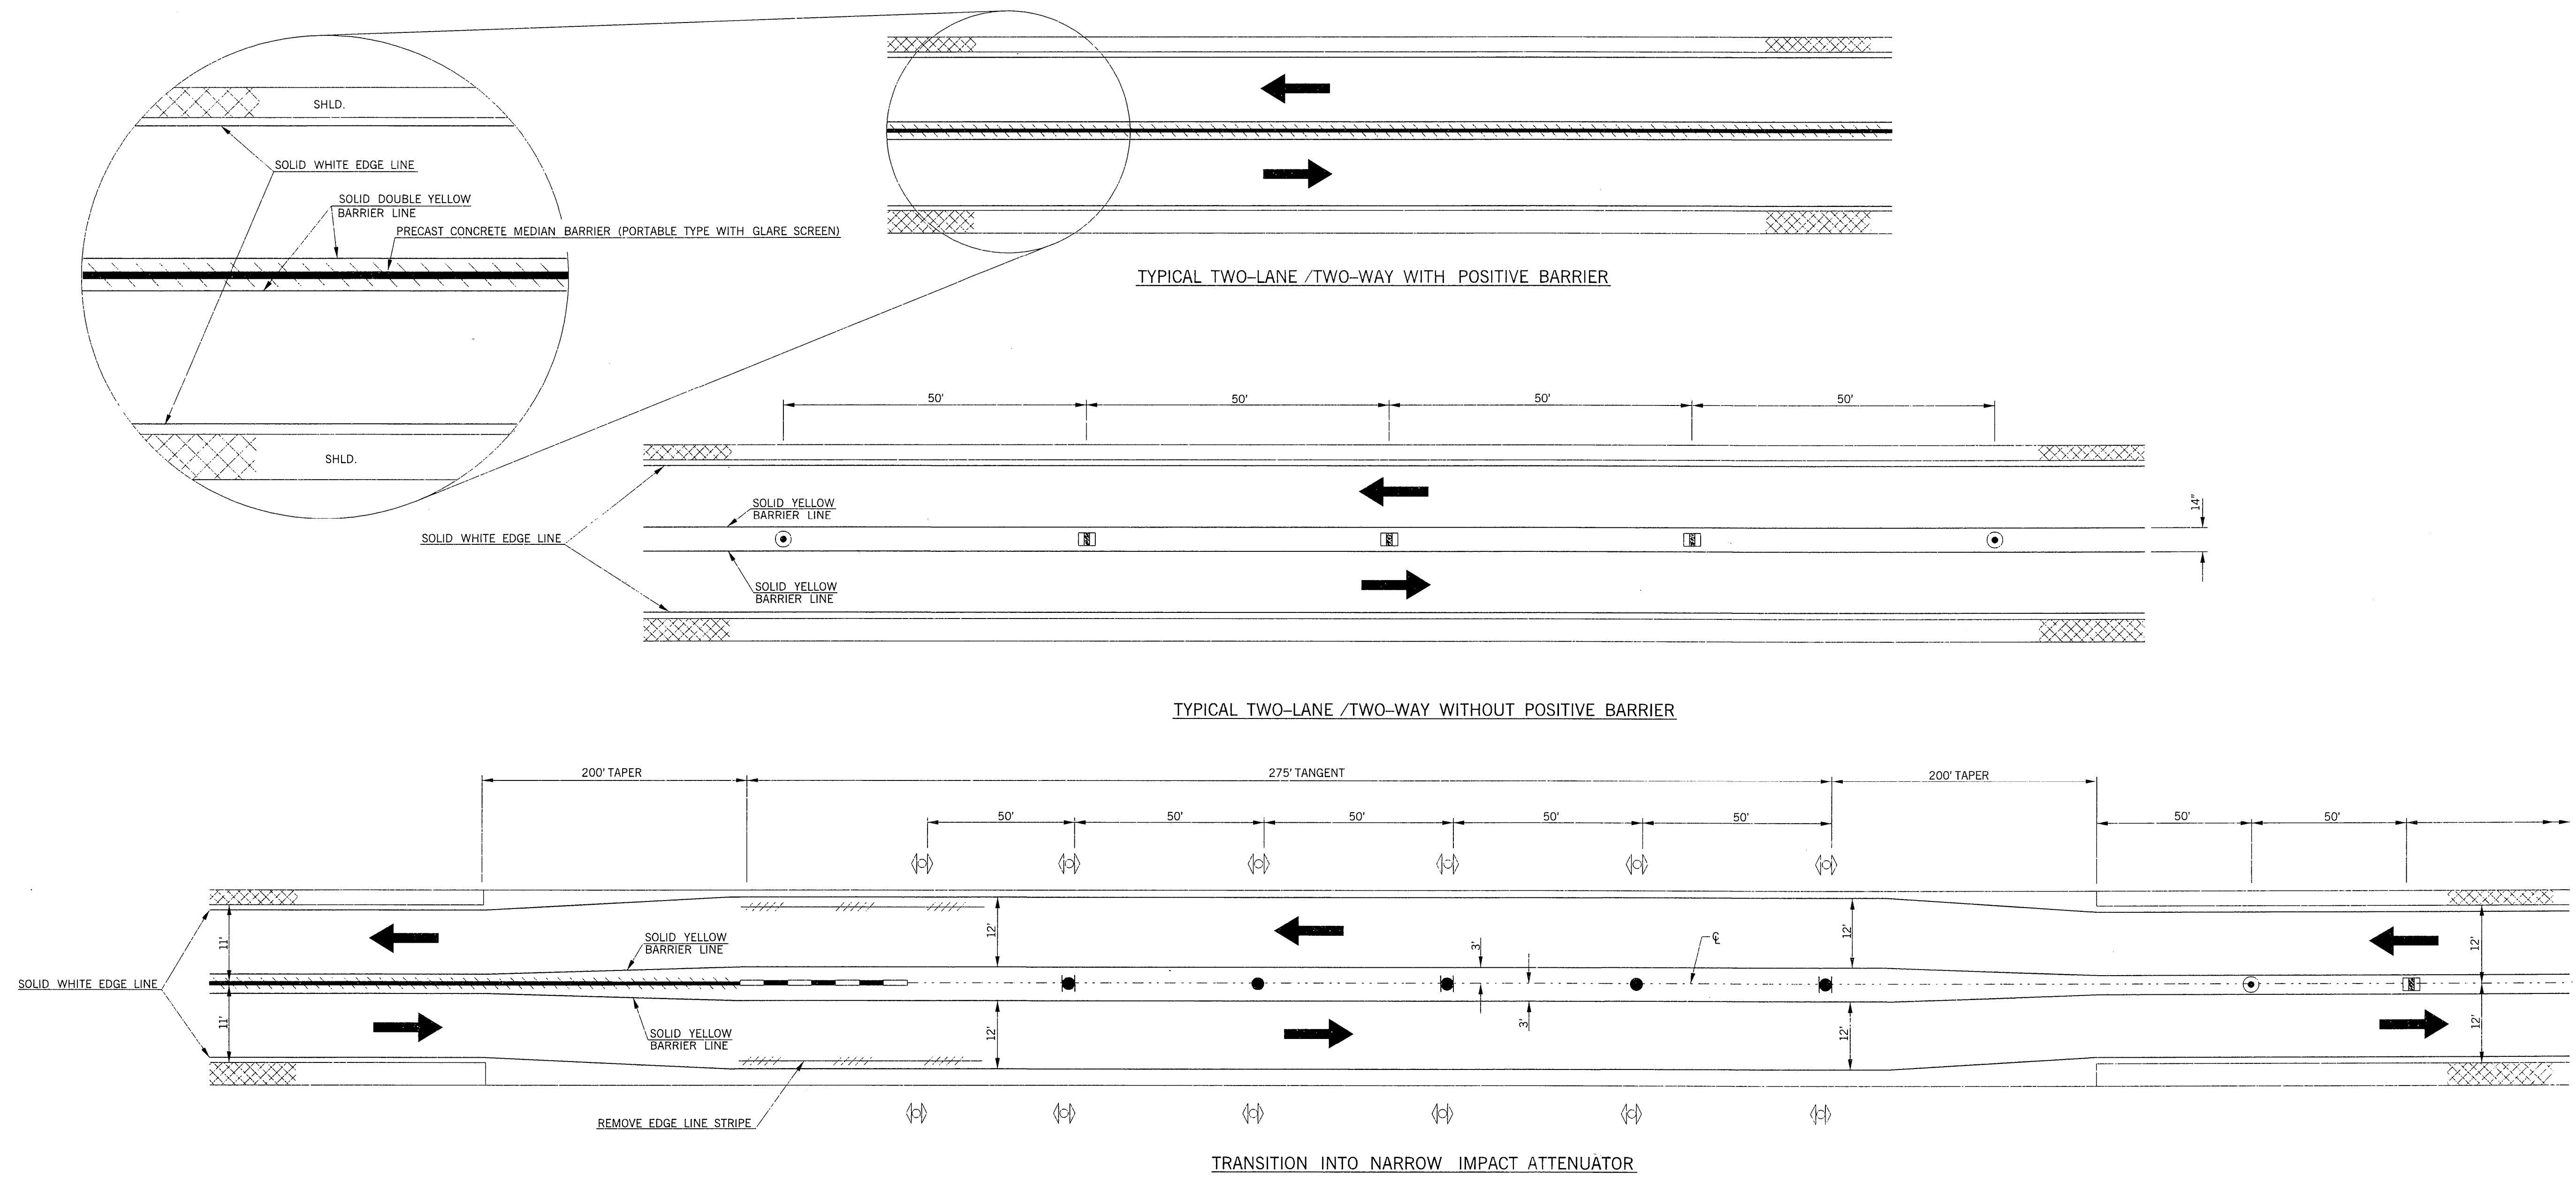

- KEY:
- VERTICAL PANEL W/TYPE "C" STEADY BURN LIGHT
 - CENTERLINE CONST. ZONE PAVEMENT MARKER (YELLOW)
 - TUBE CHANNELIZERS
 - NARROW CZ IMPACT ATTENUATOR
 - PRECAST CONCRETE MEDIAN BARRIER (PORTABLE TYPE WITH GLARE SCREEN)
 - EXISTING PAVEMENT MARKINGS TO BE REMOVED
 - DRUM
 - DRUM WITH SIGNS MOUNTED ON BOTH SIDES

NOTES:

CONSTRUCTION ZONE PAVEMENT MARKINGS SHALL CONSIST OF EITHER PAINT, CONSTRUCTION ZONE PAVEMENT MARKERS (FLEX TAB) OR REMOVABLE PAVEMENT MARKING TAPE. THERMO-PLASTIC STRIPE MAY BE USED IN CONJUNCTION WITH PAINT, MARKERS OR TAPE WHEN SPECIFIED IN THE PLANS.

CONSTRUCTION ZONE PAVEMENT MARKINGS

APPROVED BY TRAFFIC ENGINEER <i>Husid Umar</i>	DATE <i>10-1-99</i>
OKLAHOMA DEPT. OF TRANSPORTATION TRAFFIC STANDARD (ENGLISH) TRAFFIC CONTROL STANDARD CONSTRUCTION ZONE PAVEMENT MARKINGS	
1999 SPECIFICATIONS	TCS11-1 00E T-511E