


DESCRIPTION	REVISIONS	DATE

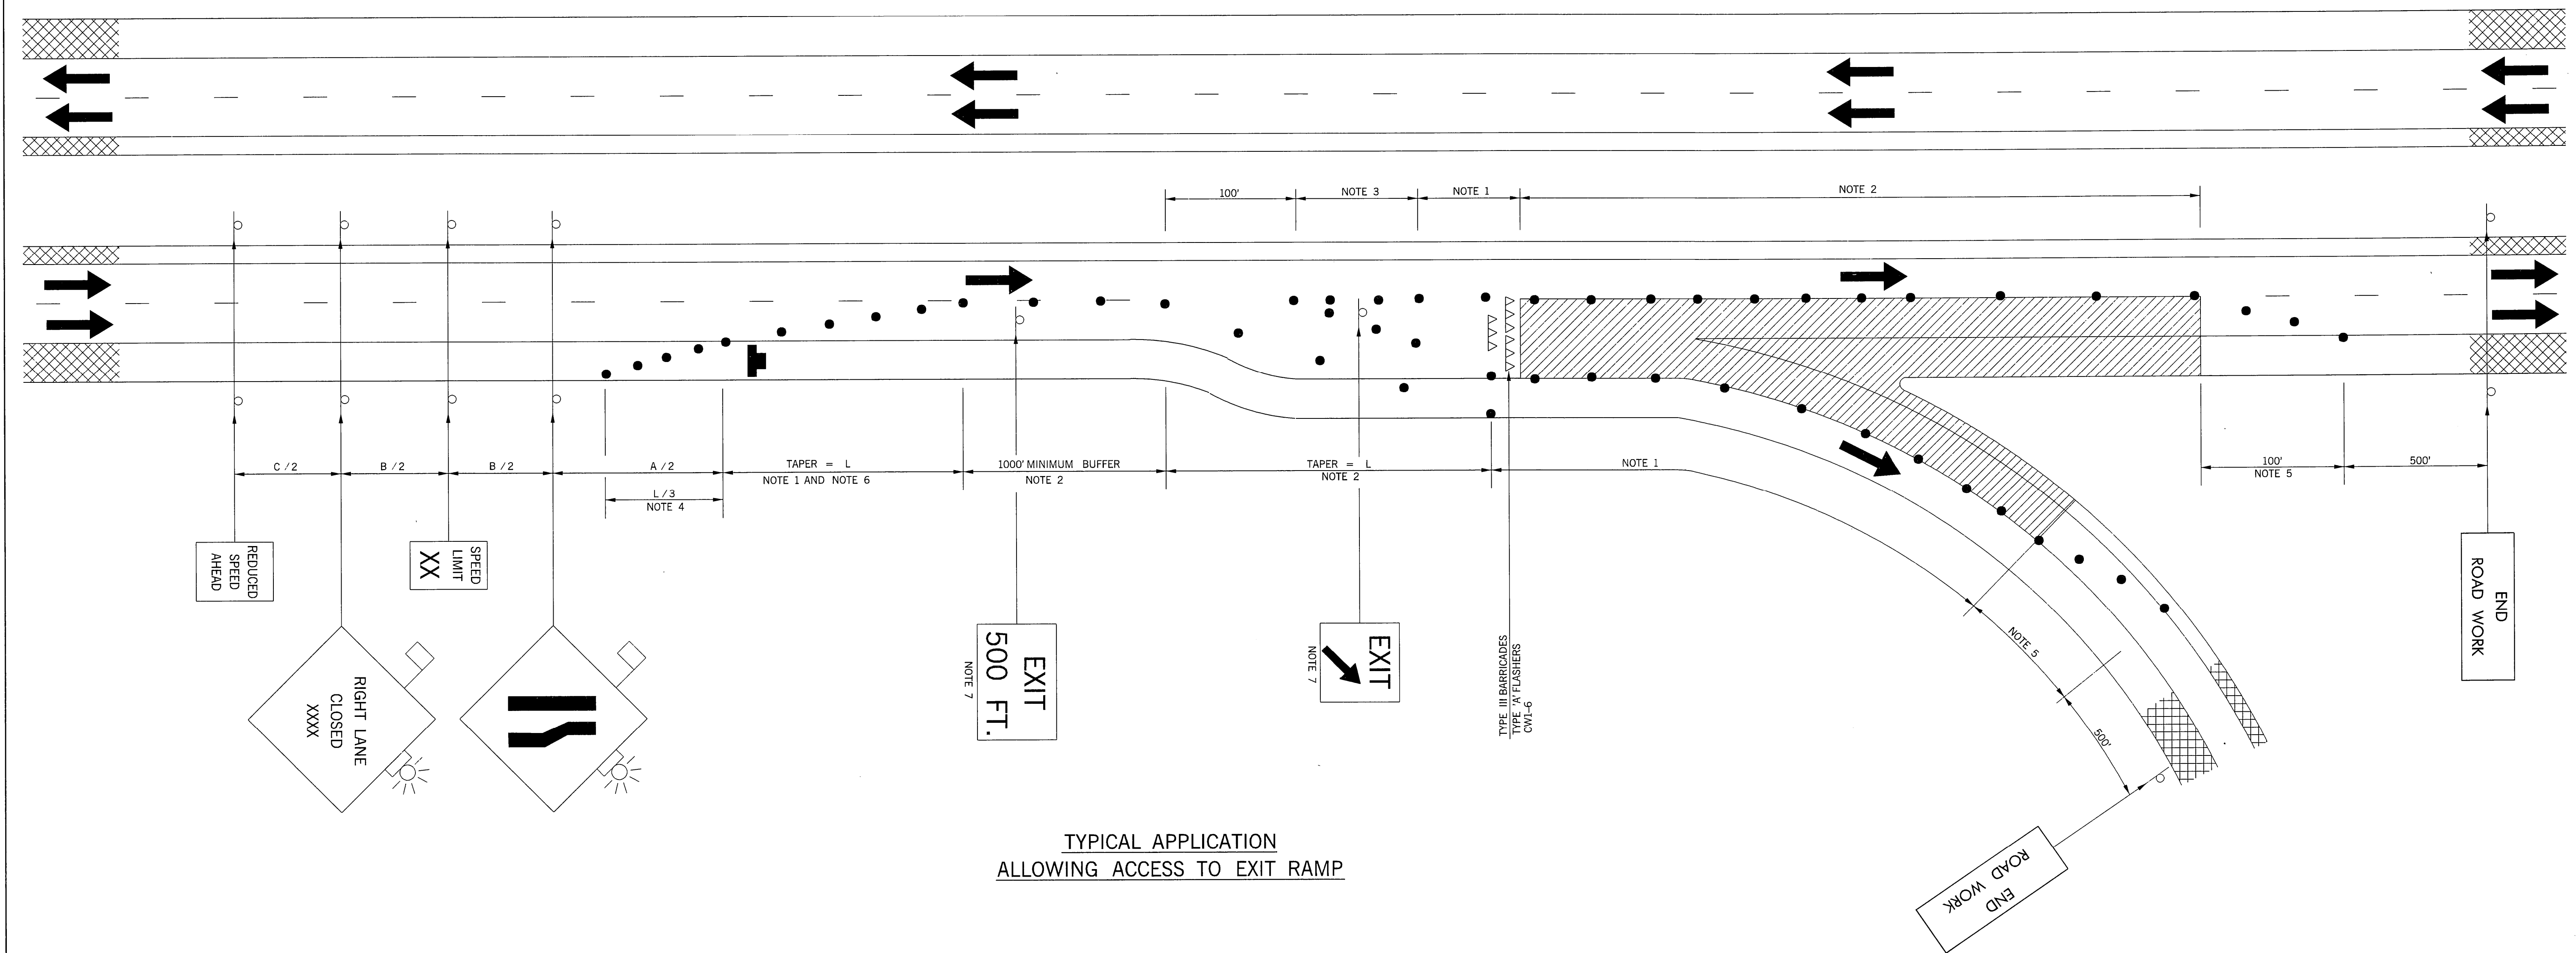

TYPICAL APPLICATION  
ALLOWING ACCESS TO EXIT RAMP

- KEY:
- SIGN
  - CHANNELIZING DEVICE
  - ▨ WORK AREA
  - ➡ ARROW DISPLAY
  - △△△ TYPE III BARRICADES

NOTE 1  
MAXIMUM SPACING BETWEEN CHANNELIZING DEVICES (FEET) SHALL BE EQUAL TO THE POSTED SPEED LIMIT (M.P.H.) WITH THE FOLLOWING EXCEPTIONS. SPACING SHALL NOT EXCEED 25 FEET FOR CONES OR TUBE CHANNELIZERS. SPACING SHALL NOT EXCEED 50 FEET FOR TYPE II BARRICADES, VERTICAL PANELS OR DRUMS.

NOTE 2  
MAXIMUM SPACING BETWEEN CHANNELIZING DEVICES (FEET) SHALL BE EQUAL TO TWICE THE POSTED SPEED LIMIT (M.P.H.) WITH THE FOLLOWING EXCEPTIONS. SPACING SHALL NOT EXCEED 50 FEET FOR CONES OR TUBE CHANNELIZERS. SPACING SHALL NOT EXCEED 100 FEET FOR TYPE II BARRICADES, VERTICAL PANELS OR DRUMS.

NOTE 3  
IN THOSE AREAS WHERE MOTORISTS ARE ASKED TO MAKE A DECISION OR MUST BE GUIDED THRU A PRECISE MOVEMENT, BY USE OF CHANNELIZING DEVICES, IT IS ESPECIALLY IMPORTANT TO PROVIDE THE DRIVER WITH A CLEARLY DEFINED PATH. EXAMPLES OF THIS COULD BE IN DELINEATING A TEMPORARY GORE OR TURNING RADIUS. IN SUCH AREAS A MAXIMUM SPACING FOR CHANNELIZING DEVICES SHOULD BE 10 FEET FOR SPEEDS OF 40 M.P.H. OR LESS AND 20 FEET FOR SPEEDS GREATER THAN 40 M.P.H.

NOTE 4  
A MINIMUM OF FIVE (5) CHANNELIZING DEVICES SHALL BE PLACED THRU THIS AREA.

NOTE 5  
DOWN STREAM TAPERS SHALL CONTAIN A MINIMUM OF FOUR (4) CHANNELIZING DEVICES.

NOTE 6  
FOR ADDITIONAL INFORMATION ABOUT TAPER LENGTHS AND THE SPACING OF CHANNELIZING DEVICES, SEE STANDARD DRAWING TCS2-1-(LATEST REVISION).

NOTE 7  
FOR SIGN DETAILS, SEE STANDARD DRAWING TCS14-1-(LATEST REVISION).

RECOMMENDED DISTANCE BETWEEN SIGNS (MIN.)			
ROAD TYPE	A (FT)	B (FT)	C (FT)
URBAN (LOW SPEED)	200	200	200
URBAN (HIGH SPEED)	350	350	350
RURAL	500	500	500
EXPRESSWAY /FREEWAY	1,000	1,600	2,600

APPROVED BY TRAFFIC ENGINEER *David Smith* DATE *10-1-99*

OKLAHOMA DEPT. OF TRANSPORTATION  
TRAFFIC STANDARD ( ENGLISH )  
TRAFFIC CONTROL STANDARD  
TYPICAL APPLICATION  
ALLOWING ACCESS TO EXIT RAMP

1999 SPECIFICATIONS TCS72-1 OOE  
T-572E