



DESCRIPTION	REVISIONS	DATE
ADDED GENERAL NOTE 1.		7/08/2011

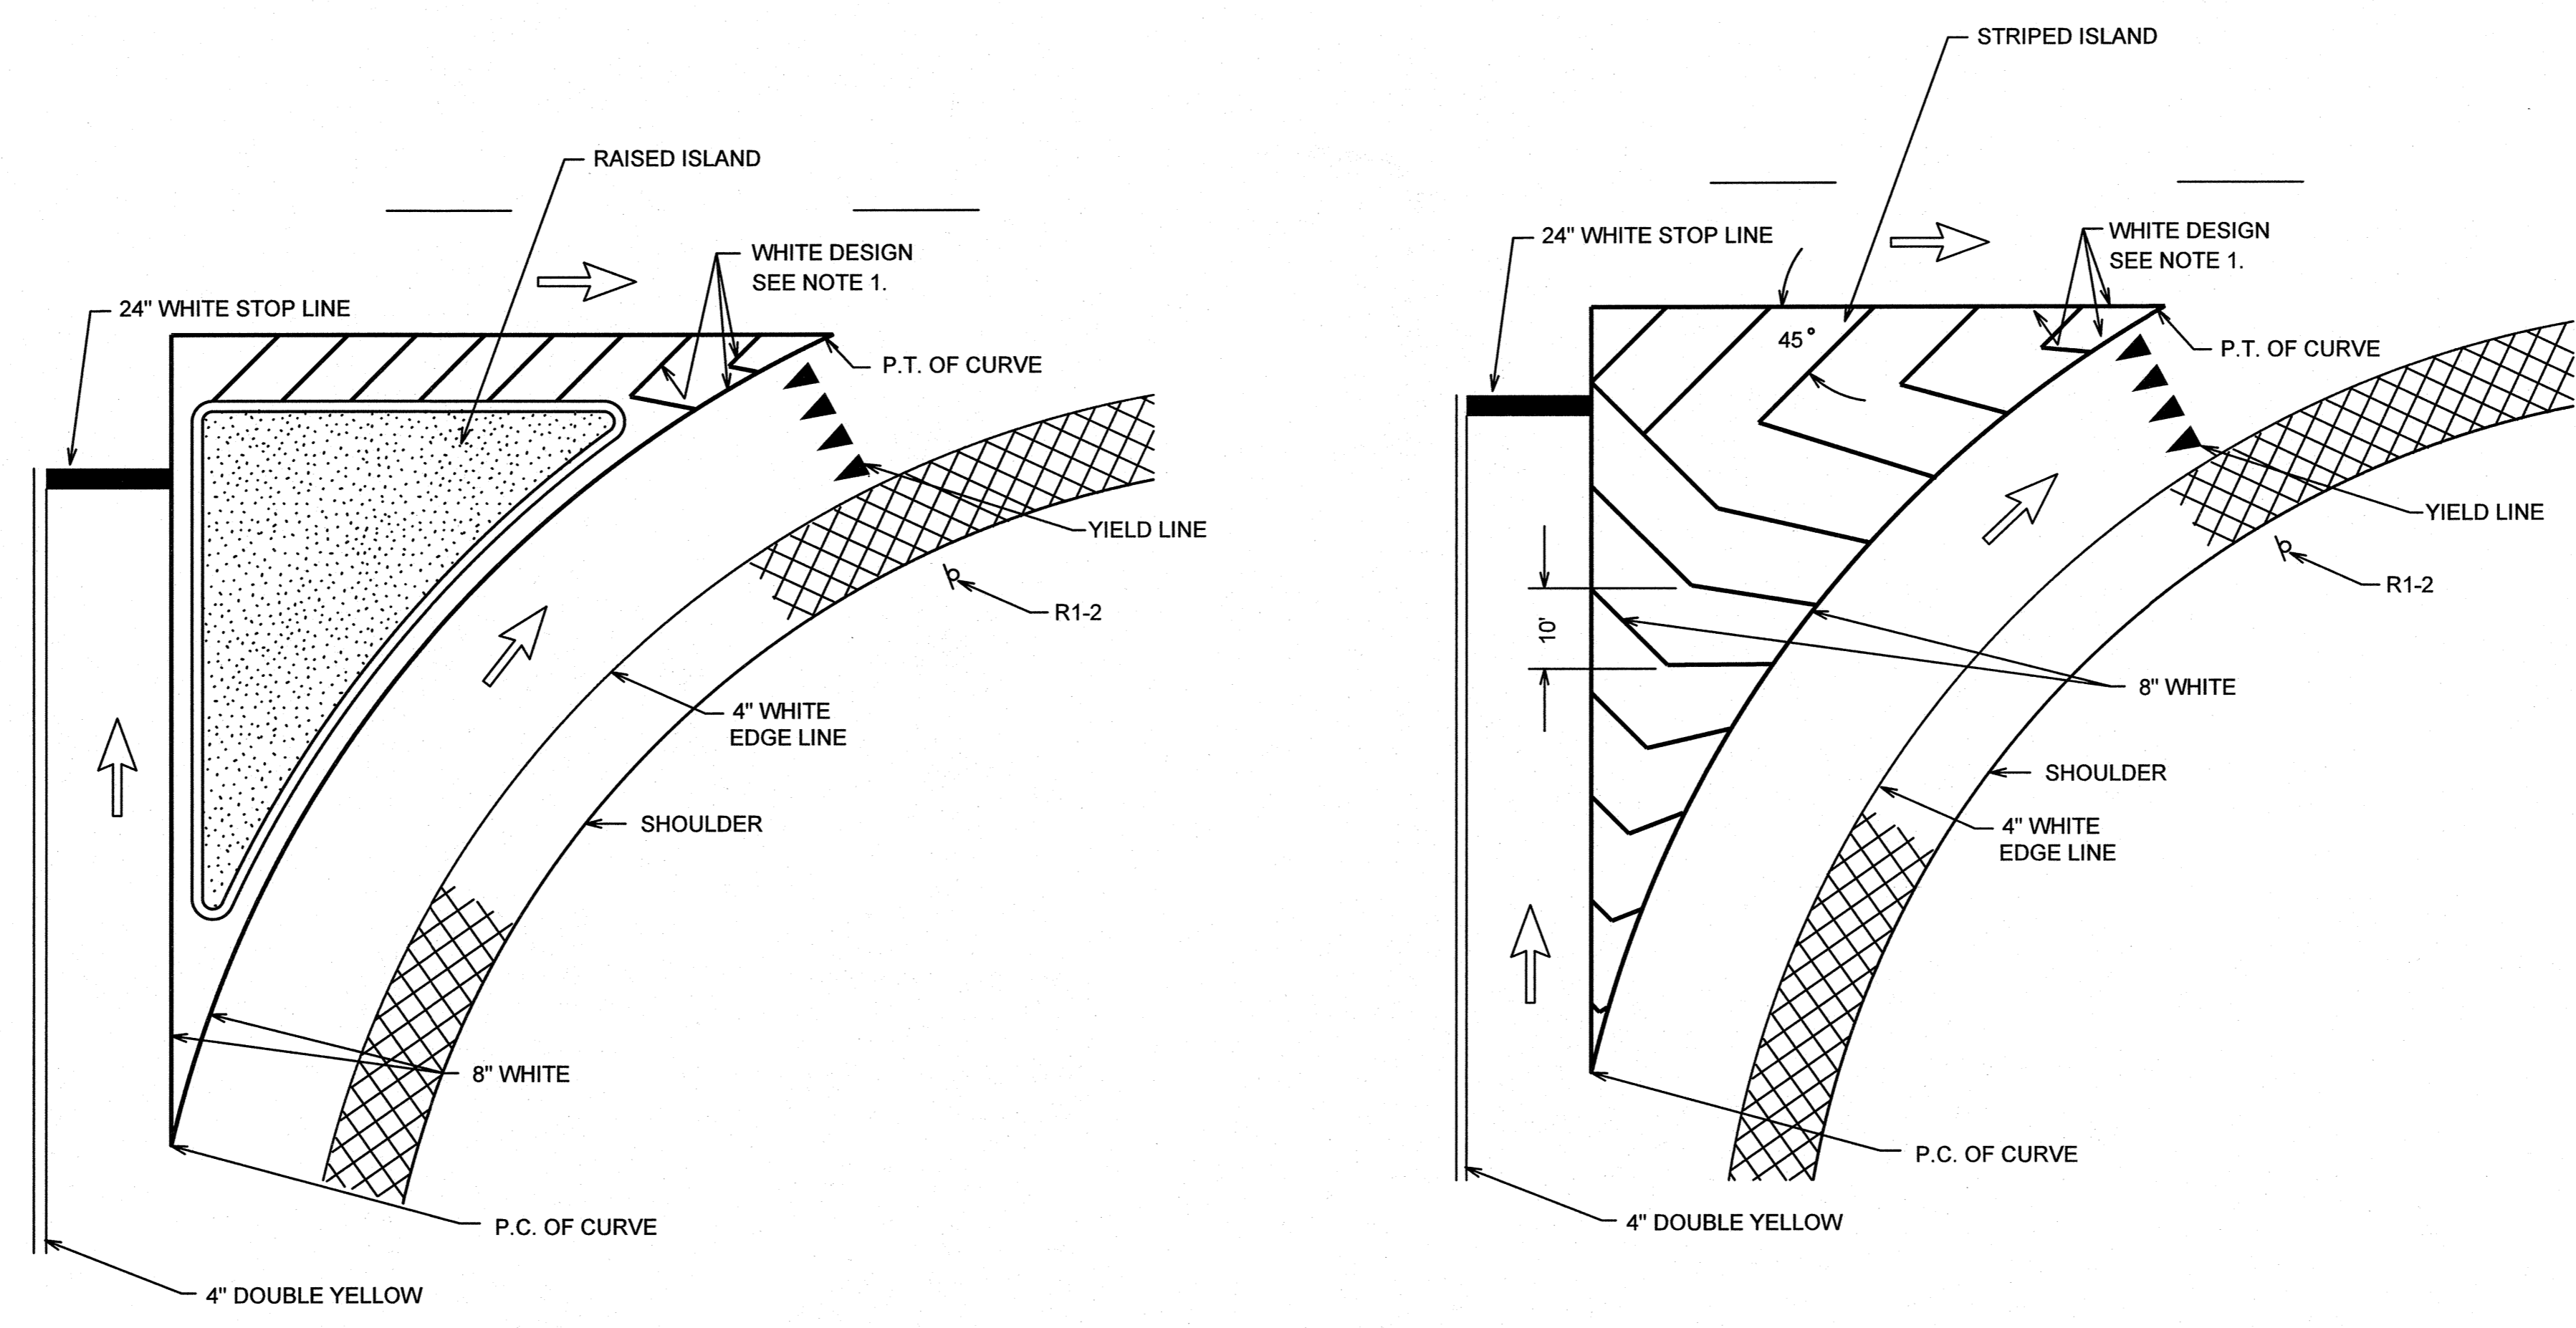


GENERAL NOTE
 1. WIDTH OF DIAGONALS ARE AS FOLLOWS:
 ≥45 MPH - 12" WIDE
 <45 MPH - 8" WIDE

SUGGESTED STRIPING FOR ISLANDS
 PAVEMENT MARKING FOR TRAFFIC CHANNELIZING ISLANDS
 SHALL BE APPLIED FROM P.C. TO P.T. OF CURVE.

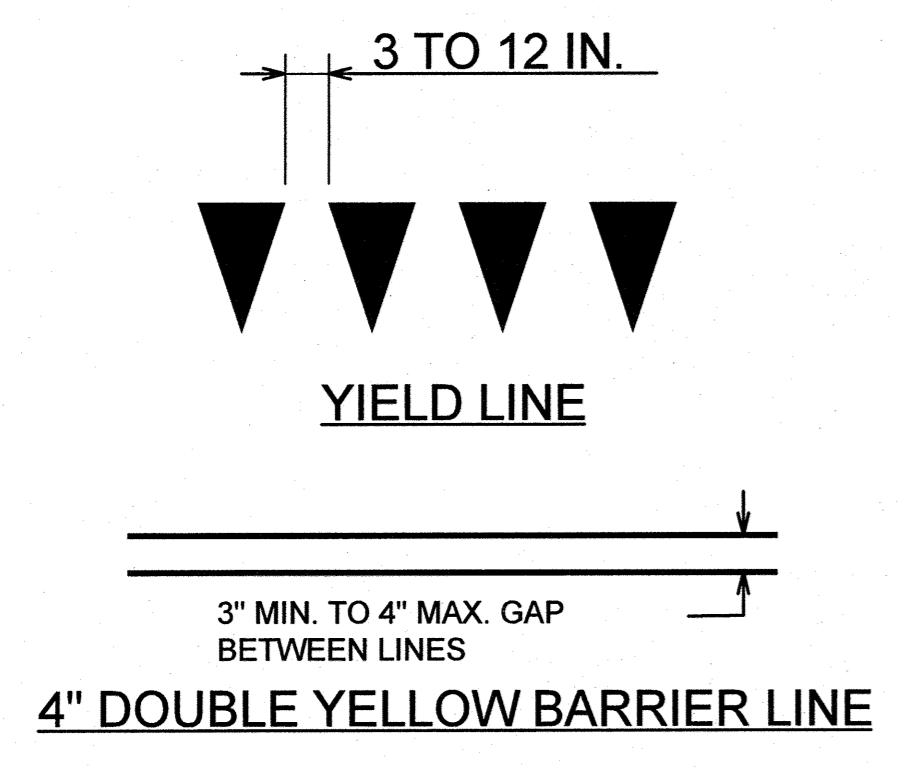

BASIS OF PAYMENT		
ITEM NO.	ITEM	UNIT
854(A)	TRAFFIC STRIPE (PAINT) (4" WIDE)	LF
854(B)	TRAFFIC STRIPE (PAINT) (ARROW, WORDS, OR SYMBOLS)	EA
855(A)	TRAFFIC STRIPE (PLASTIC) (4" WIDE)	LF
855(A)	TRAFFIC STRIPE (PLASTIC) (8" WIDE)	LF
855(A)	TRAFFIC STRIPE (PLASTIC) (24" WIDE)	LF
855(B)	TRAFFIC STRIPE (PLASTIC) (ARROW)	EA
855(B)	TRAFFIC STRIPE (PLASTIC) (SYMBOLS)	EA
856(A)	TRAFFIC STRIPE (MULTI-POLYMER) (4" WIDE)	LF
856(A)	TRAFFIC STRIPE (MULTI-POLYMER) (8" WIDE)	LF
856(A)	TRAFFIC STRIPE (MULTI-POLYMER) (24" WIDE)	LF
856(B)	TRAFFIC STRIPE (MULTI-POLYMER) (SYMBOLS, WORDS, ETC)	EA

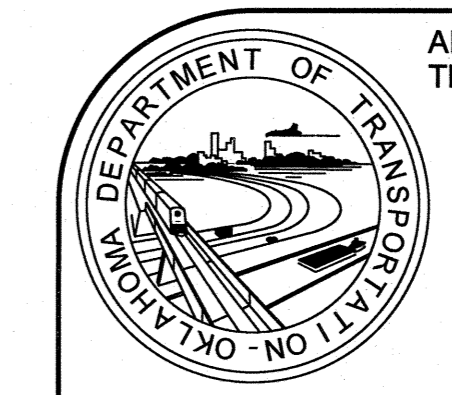

APPROVED BY
 TRAFFIC ENGINEER: *[Signature]* DATE: 7/27/2011

TRAFFIC STANDARD
 PAVEMENT MARKING
 (ISLANDS)

2009 SPECIFICATIONS

PM2-1	01
T-102	