


DESCRIPTION	REVISIONS	DATE
ADDED GENERAL NOTE 1		7/08/2011
MODIFIED SIGNS		4/10/2012

* ARROW SYMBOL PAIRS FOR TWO-WAY LEFT TURN LANES SHALL BE PLACED AS FOLLOWS:


- A: URBAN - 1 PAIR PER BLOCK
- B: RURAL - 1 PAIR EVERY 1/4 MILE

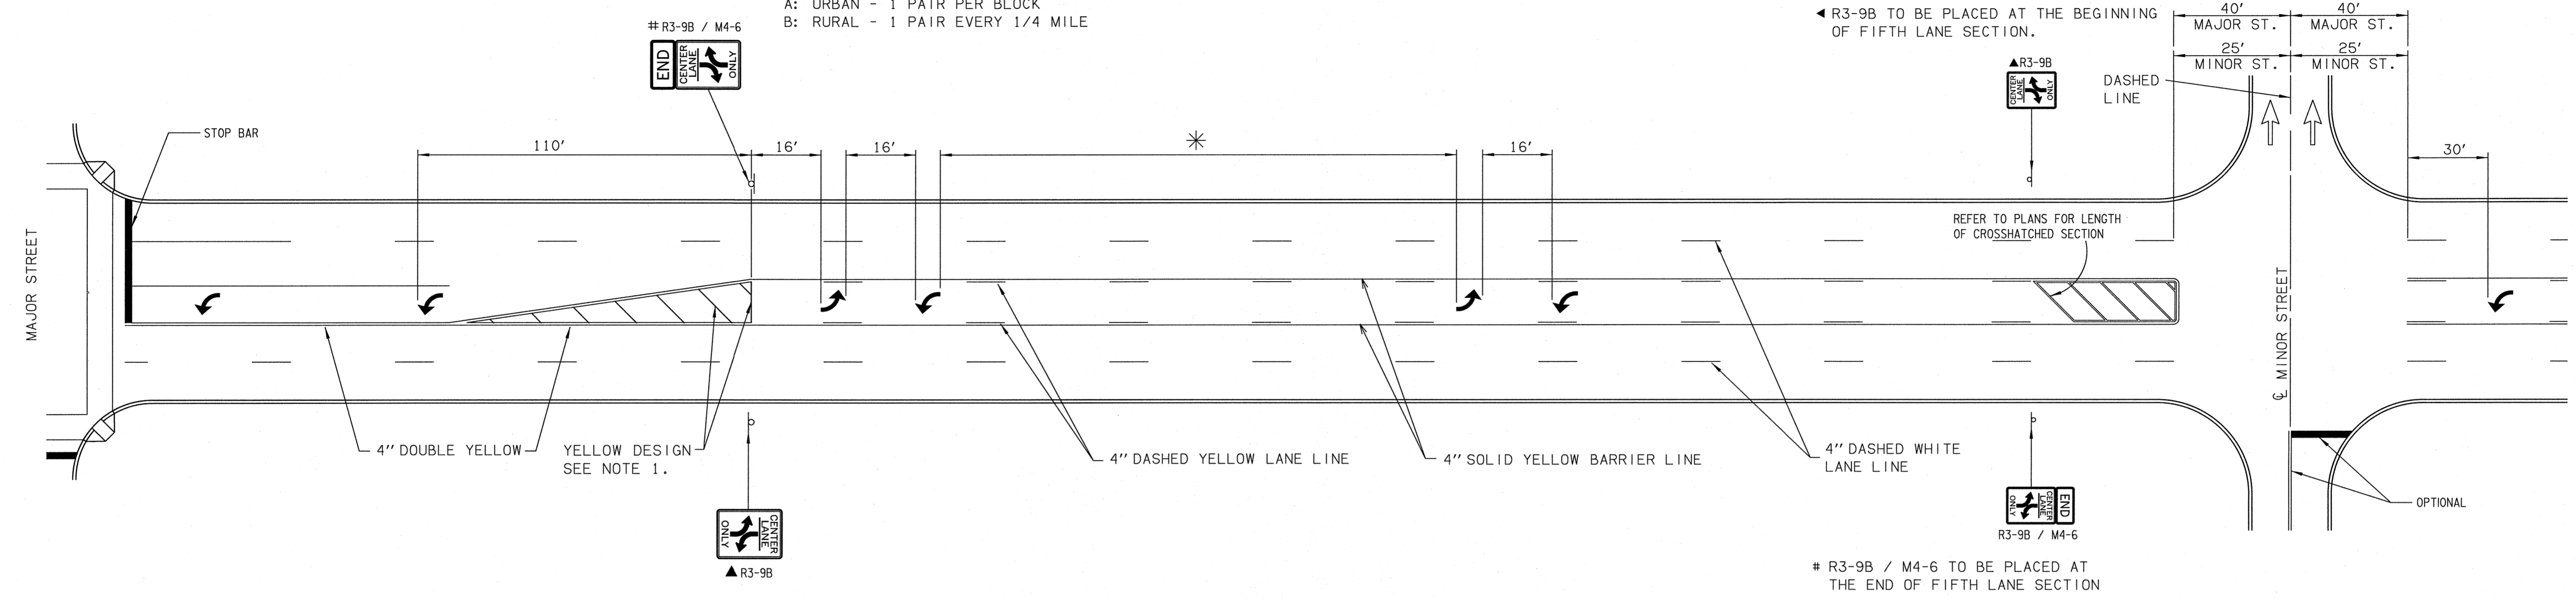

FIFTH LANE PAVEMENT MARKING DETAIL (URBAN)

GENERAL NOTE

- 1. WIDTH OF DIAGONALS ARE AS FOLLOWS:
 - ≥ 45 MPH - 12" WIDE
 - < 45 MPH - 8" WIDE

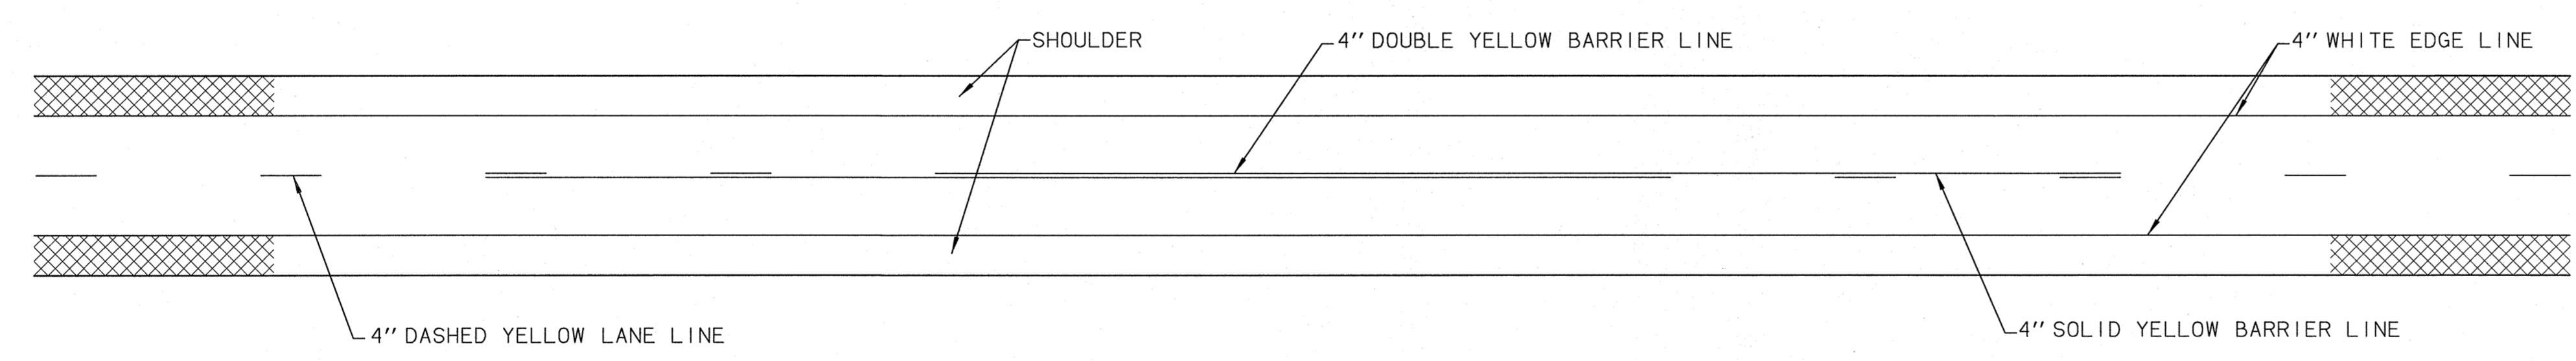

TWO LANE RURAL ROADWAY PAVEMENT MARKINGS

BASIS OF PAYMENT

ITEM NO.	ITEM	UNIT
854(A)	TRAFFIC STRIPE (PAINT) (4" WIDE)	LF
854(B)	TRAFFIC STRIPE (PAINT) (ARROW, WORDS, OR SYMBOLS)	EA
855(A)	TRAFFIC STRIPE (PLASTIC) (4" WIDE)	LF
855(A)	TRAFFIC STRIPE (PLASTIC) (6" WIDE)	LF
855(A)	TRAFFIC STRIPE (PLASTIC) (8" WIDE)	LF
855(A)	TRAFFIC STRIPE (PLASTIC) (24" WIDE)	LF
855(B)	TRAFFIC STRIPE (PLASTIC) (ARROW)	EA
856(A)	TRAFFIC STRIPE (MULTI-POLYMER) (4" WIDE)	LF
856(A)	TRAFFIC STRIPE (MULTI-POLYMER) (6" WIDE)	LF
856(A)	TRAFFIC STRIPE (MULTI-POLYMER) (8" WIDE)	LF
856(A)	TRAFFIC STRIPE (MULTI-POLYMER) (24" WIDE)	LF
856(B)	TRAFFIC STRIPE (MULTI-POLYMER) (SYMBOLS, WORDS, ETC)	EA

APPROVED BY
TRAFFIC ENGINEER: *[Signature]* DATE: 4/9/12

TRAFFIC STANDARD
PAVEMENT MARKING
(FIFTH LANE AND TWO LANE RURAL)