



DESCRIPTION	REVISIONS	DATE
REVISED EXIT TABS		4/2/2013

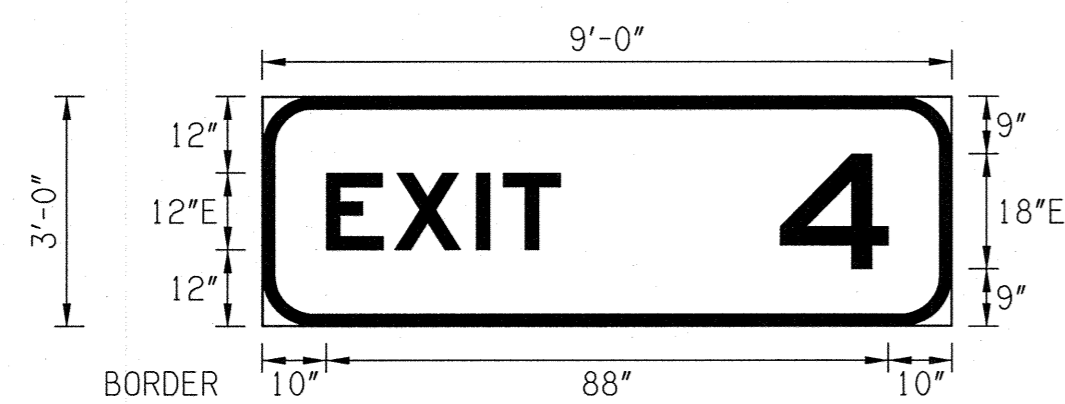


E1-5P

BACKGROUND GREEN REFLECTORIZED (TYPE III)
LEGEND & BORDER WHITE (TYPE VIII)

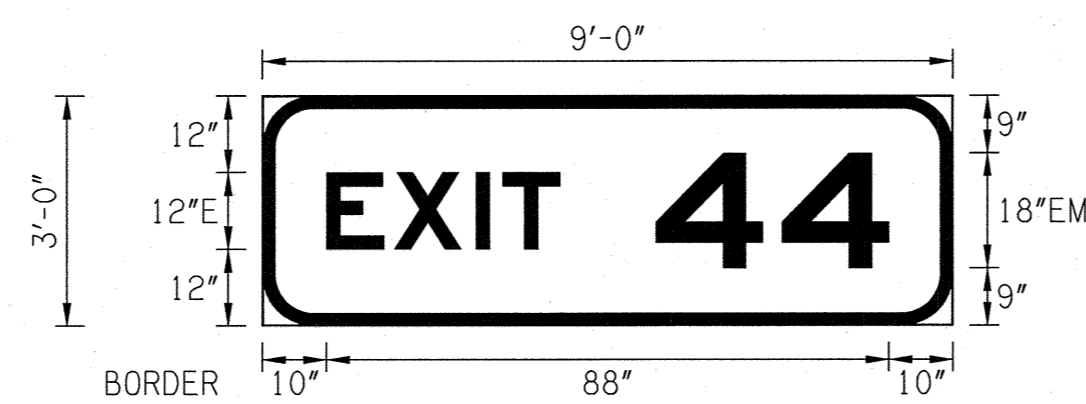


E1-5P

BACKGROUND GREEN REFLECTORIZED (TYPE III)
LEGEND & BORDER WHITE (TYPE VIII)

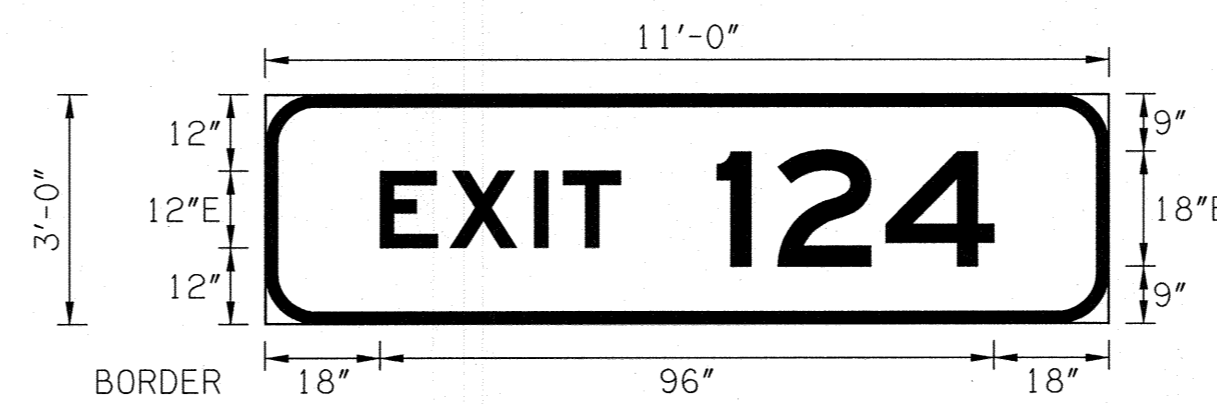


E1-5P

BACKGROUND GREEN REFLECTORIZED (TYPE III)
LEGEND & BORDER WHITE (TYPE VIII)

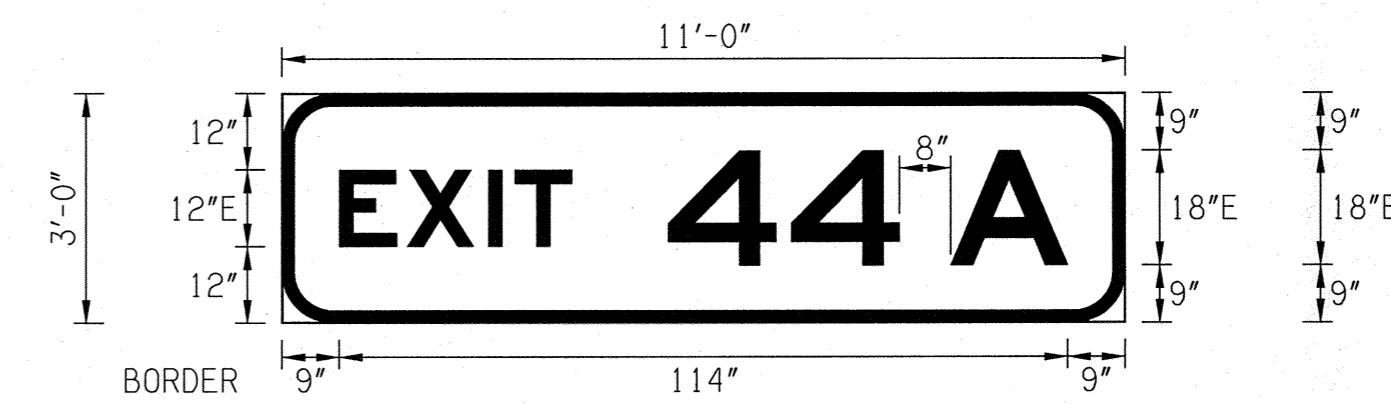


E1-5P

BACKGROUND GREEN REFLECTORIZED (TYPE III)
LEGEND & BORDER WHITE (TYPE VIII)

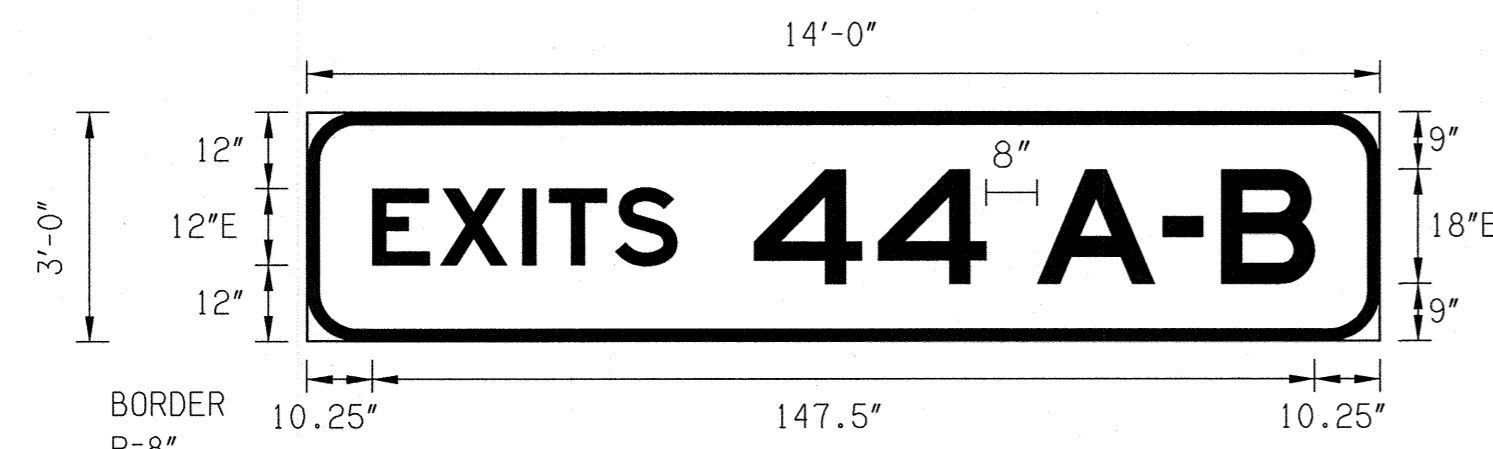


E1-5P

BACKGROUND GREEN REFLECTORIZED (TYPE III)
LEGEND & BORDER WHITE (TYPE VIII)

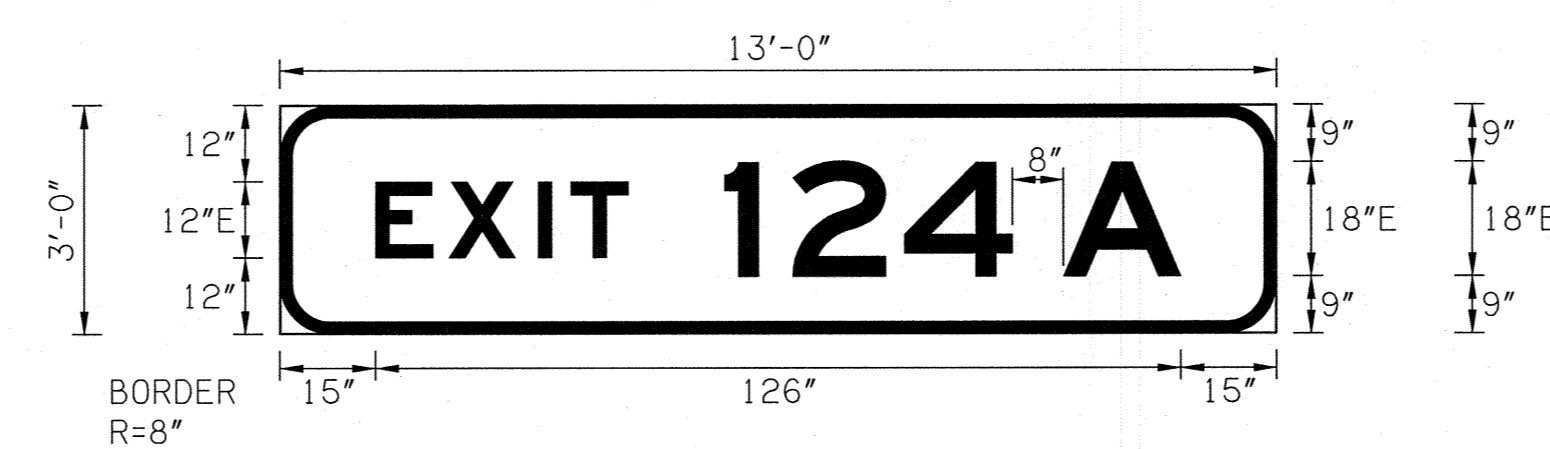


E1-5P

BACKGROUND GREEN REFLECTORIZED (TYPE III)
LEGEND & BORDER WHITE (TYPE VIII)

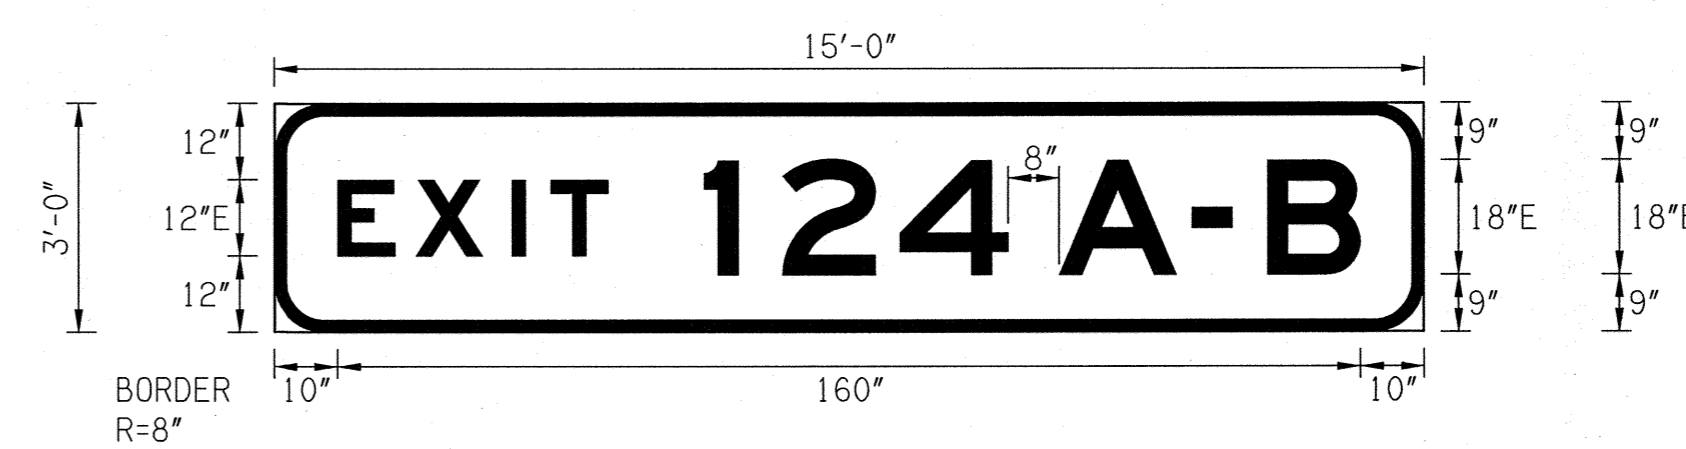


E1-5P

BACKGROUND GREEN REFLECTORIZED (TYPE III)
LEGEND & BORDER WHITE (TYPE VIII)

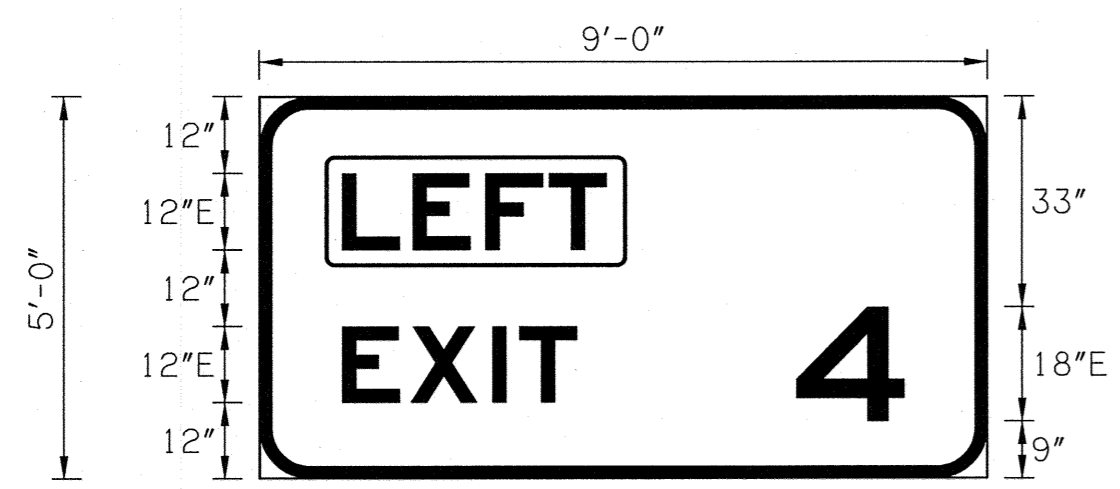


E1-5bP

BACKGROUND GREEN REFLECTORIZED (TYPE III)
LEGEND & BORDER WHITE (TYPE VIII)
LEFT FLUORESCENT YELLOW (TYPE VIII) BACKGROUND
BLACK (NON-REFLECTORIZED) WORD

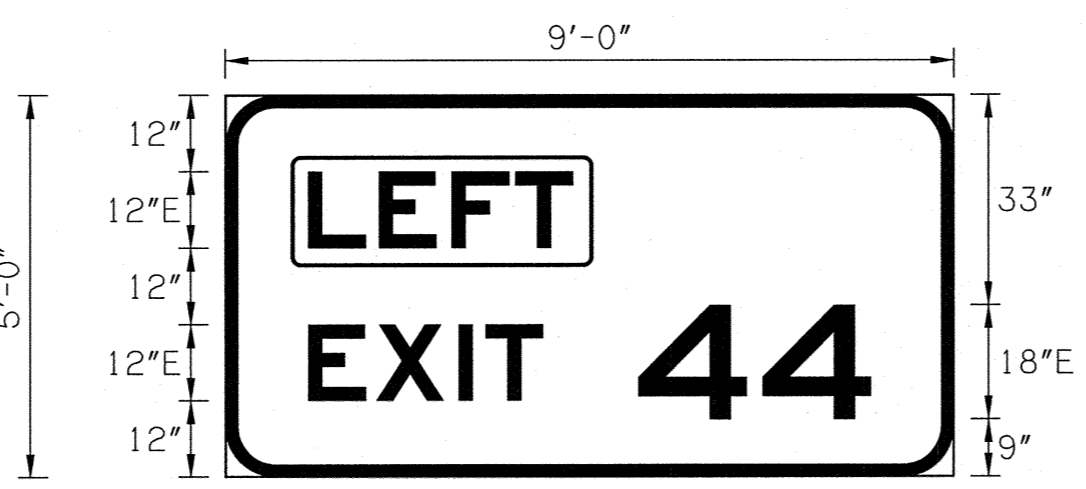


E1-5bP

BACKGROUND GREEN REFLECTORIZED (TYPE III)
LEGEND & BORDER WHITE (TYPE VIII)
LEFT FLUORESCENT YELLOW (TYPE VIII) BACKGROUND
BLACK (NON-REFLECTORIZED) WORD

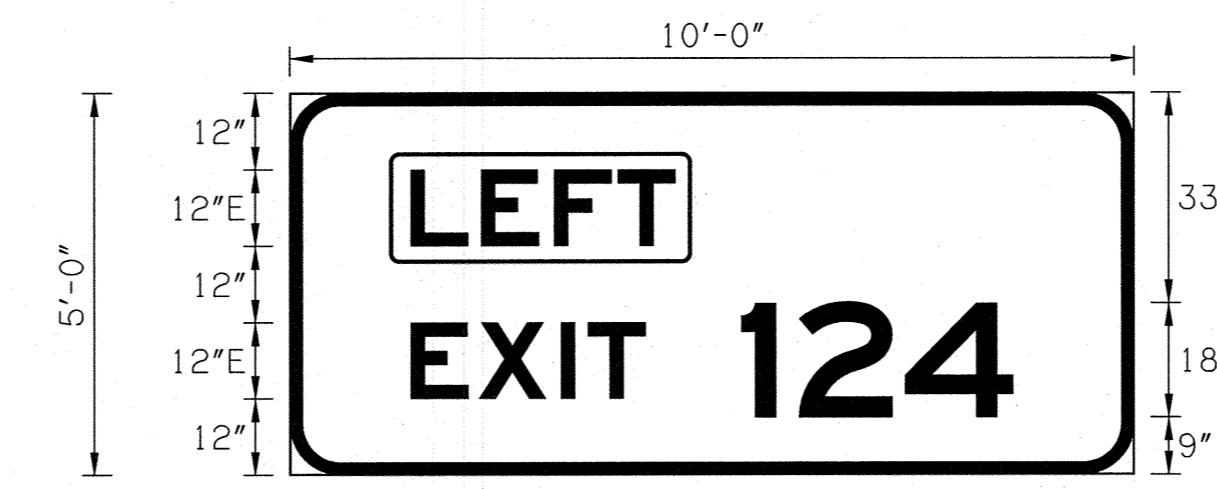


E1-5bP

BACKGROUND GREEN REFLECTORIZED (TYPE III)
LEGEND & BORDER WHITE (TYPE VIII)
LEFT FLUORESCENT YELLOW (TYPE VIII) BACKGROUND
BLACK (NON-REFLECTORIZED) WORD

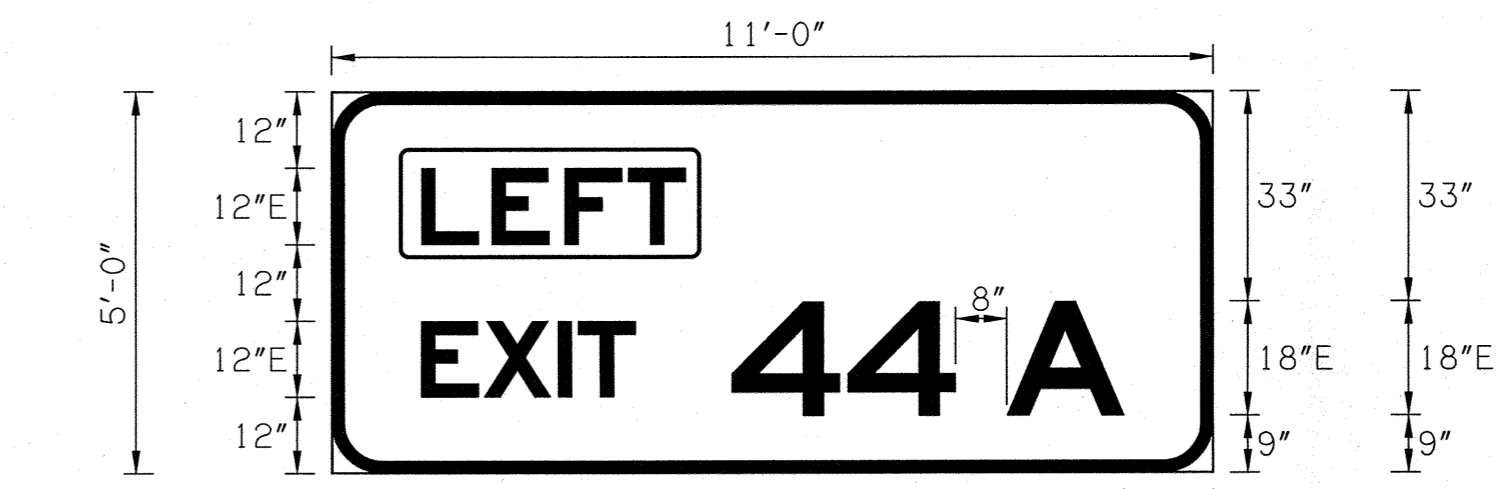


E1-5bP

BACKGROUND GREEN REFLECTORIZED (TYPE III)
LEGEND & BORDER WHITE (TYPE VIII)
LEFT FLUORESCENT YELLOW (TYPE VIII) BACKGROUND
BLACK (NON-REFLECTORIZED) WORD

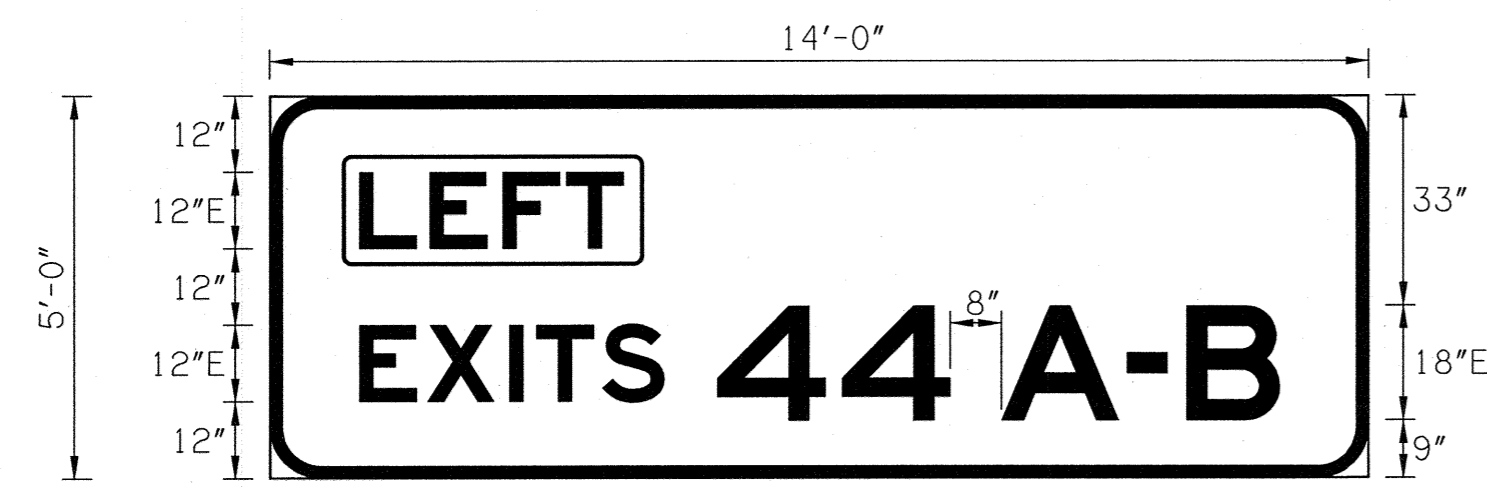


E1-5bP

BACKGROUND GREEN REFLECTORIZED (TYPE III)
LEGEND & BORDER WHITE (TYPE VIII)
LEFT FLUORESCENT YELLOW (TYPE VIII) BACKGROUND
BLACK (NON-REFLECTORIZED) WORD

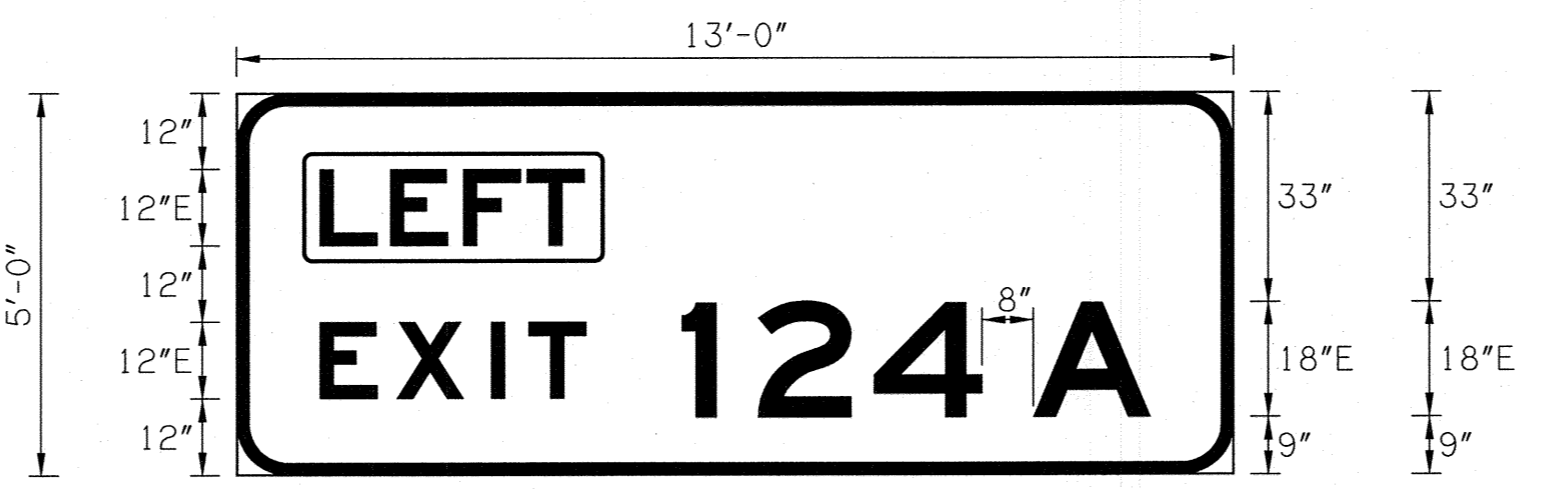

E1-5bP

BACKGROUND GREEN REFLECTORIZED (TYPE III)
LEGEND & BORDER WHITE (TYPE VIII)
LEFT FLUORESCENT YELLOW (TYPE VIII) BACKGROUND
BLACK (NON-REFLECTORIZED) WORD

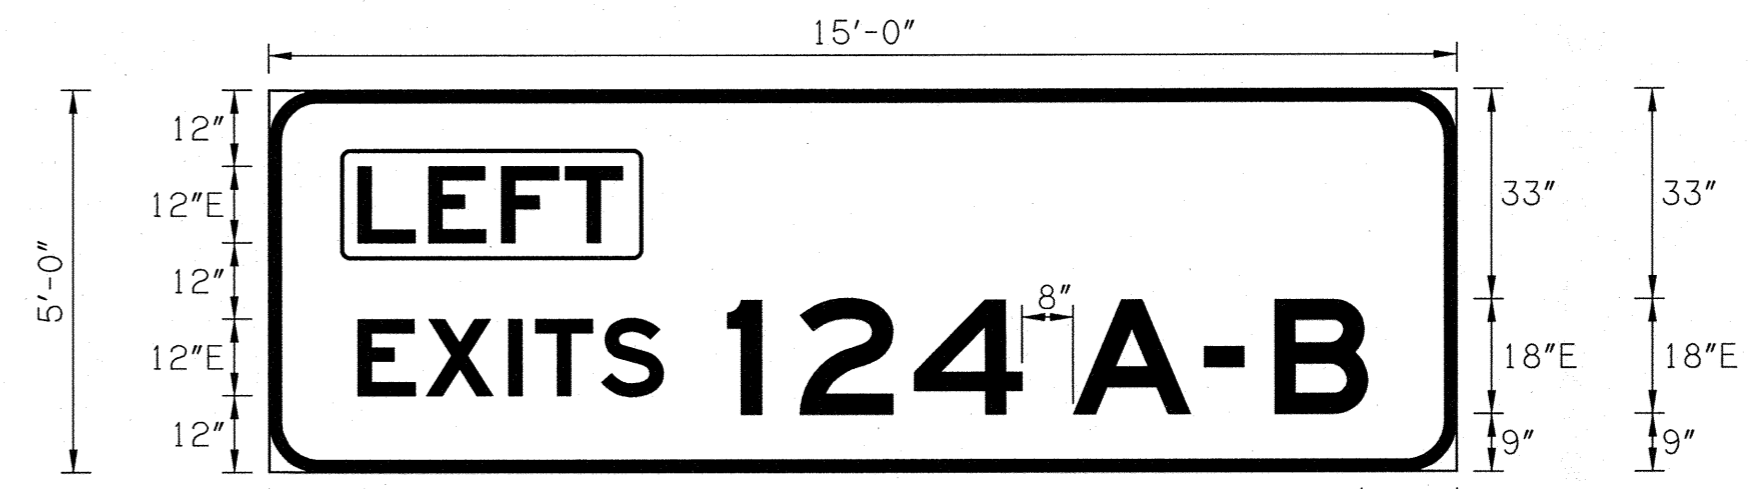


E1-5bP

BACKGROUND GREEN REFLECTORIZED (TYPE III)
LEGEND & BORDER WHITE (TYPE VIII)
LEFT FLUORESCENT YELLOW (TYPE VIII) BACKGROUND
BLACK (NON-REFLECTORIZED) WORD

ALL DIMENSIONS ARE IN INCHES UNLESS OTHERWISE SPECIFIED.

BASIS OF PAYMENT		
ITEM NO.	ITEM	UNIT
850(B)	EXTRUDED ALUMINUM PANEL SIGNS	SF

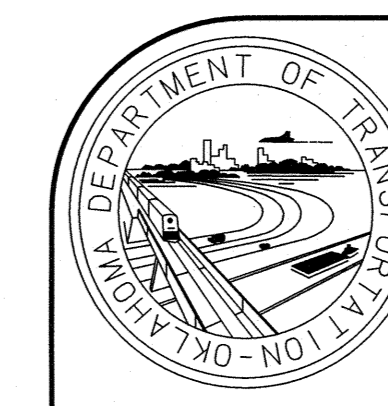

APPROVED BY TRAFFIC ENGINEER: *[Signature]* DATE: 4/1/2013

TRAFFIC STANDARD

STANDARD INTERSTATE INFORMATIONAL SIGNS (EXIT TABS)

2009 SPECIFICATIONS

SIS3-1	01
T-127	