



DESCRIPTION	REVISIONS	DATE
CHANGED TRANSITION NOTATION		5/31/2011

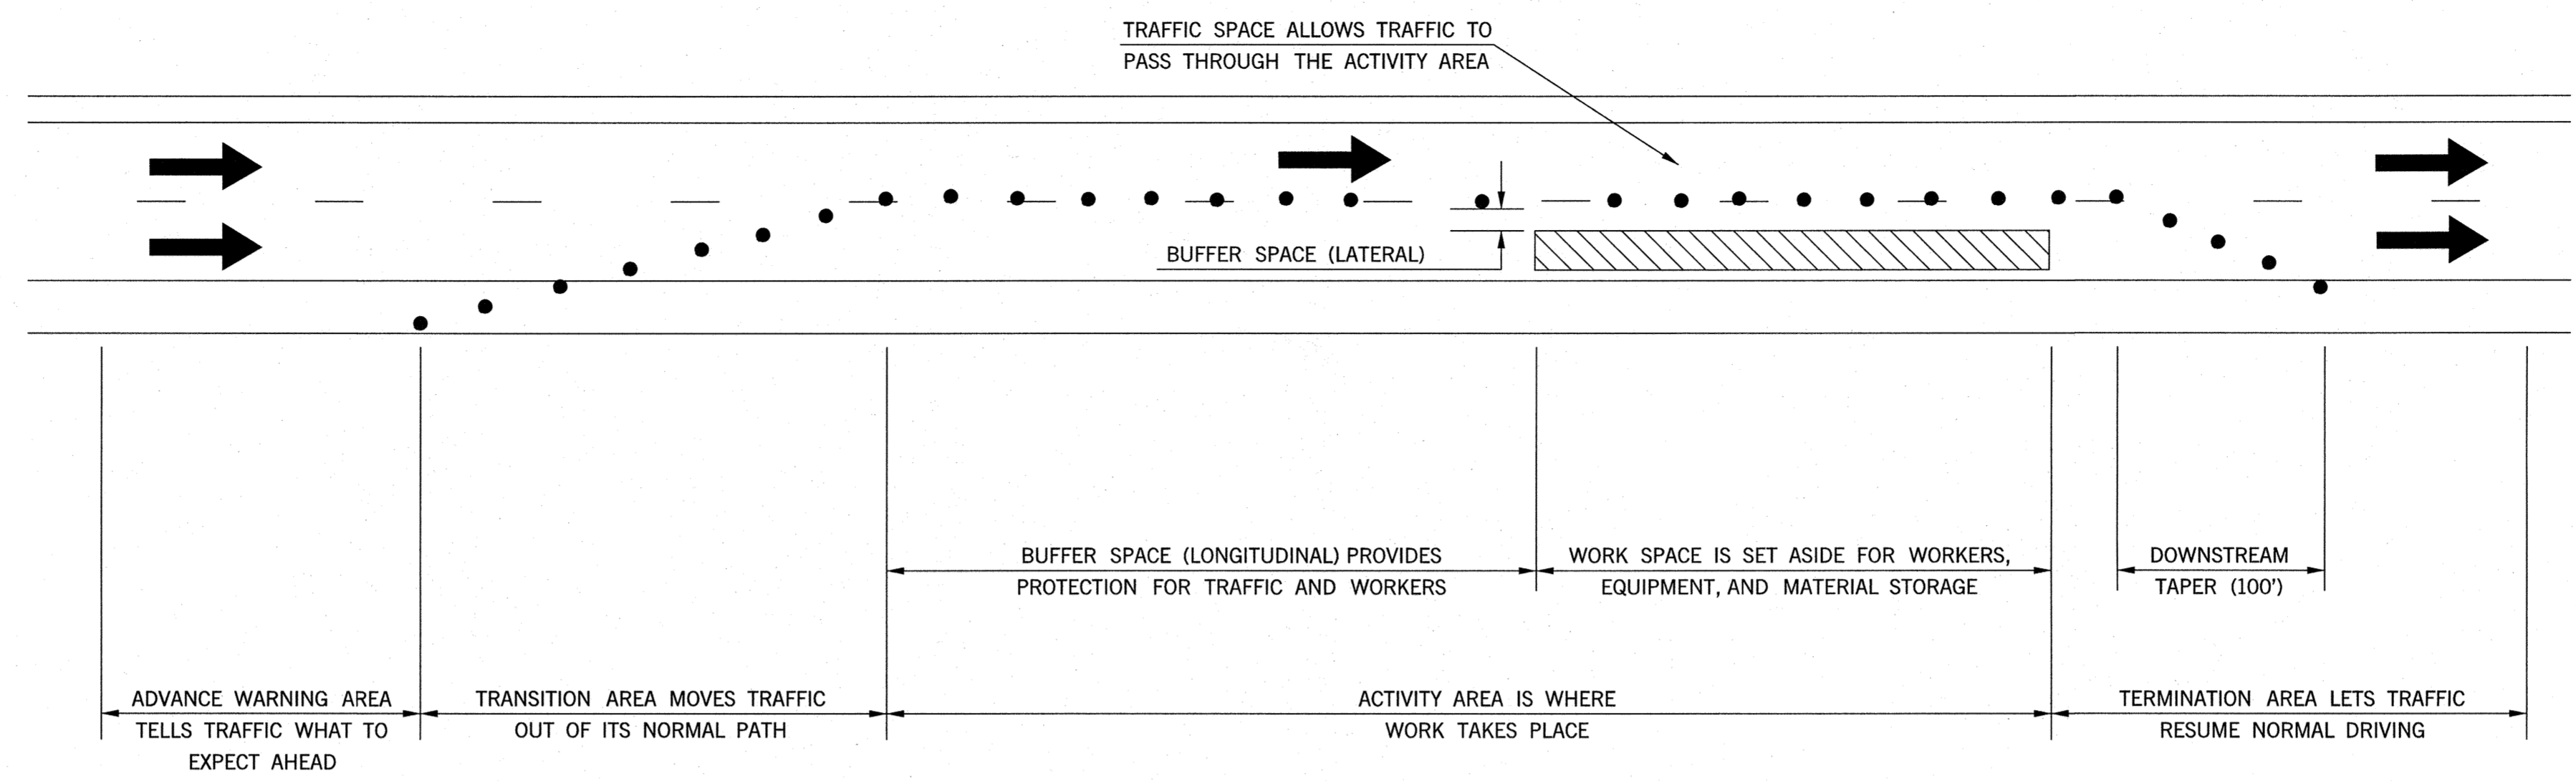


**COMPONENT PARTS OF A TEMPORARY TRAFFIC CONTROL ZONE**

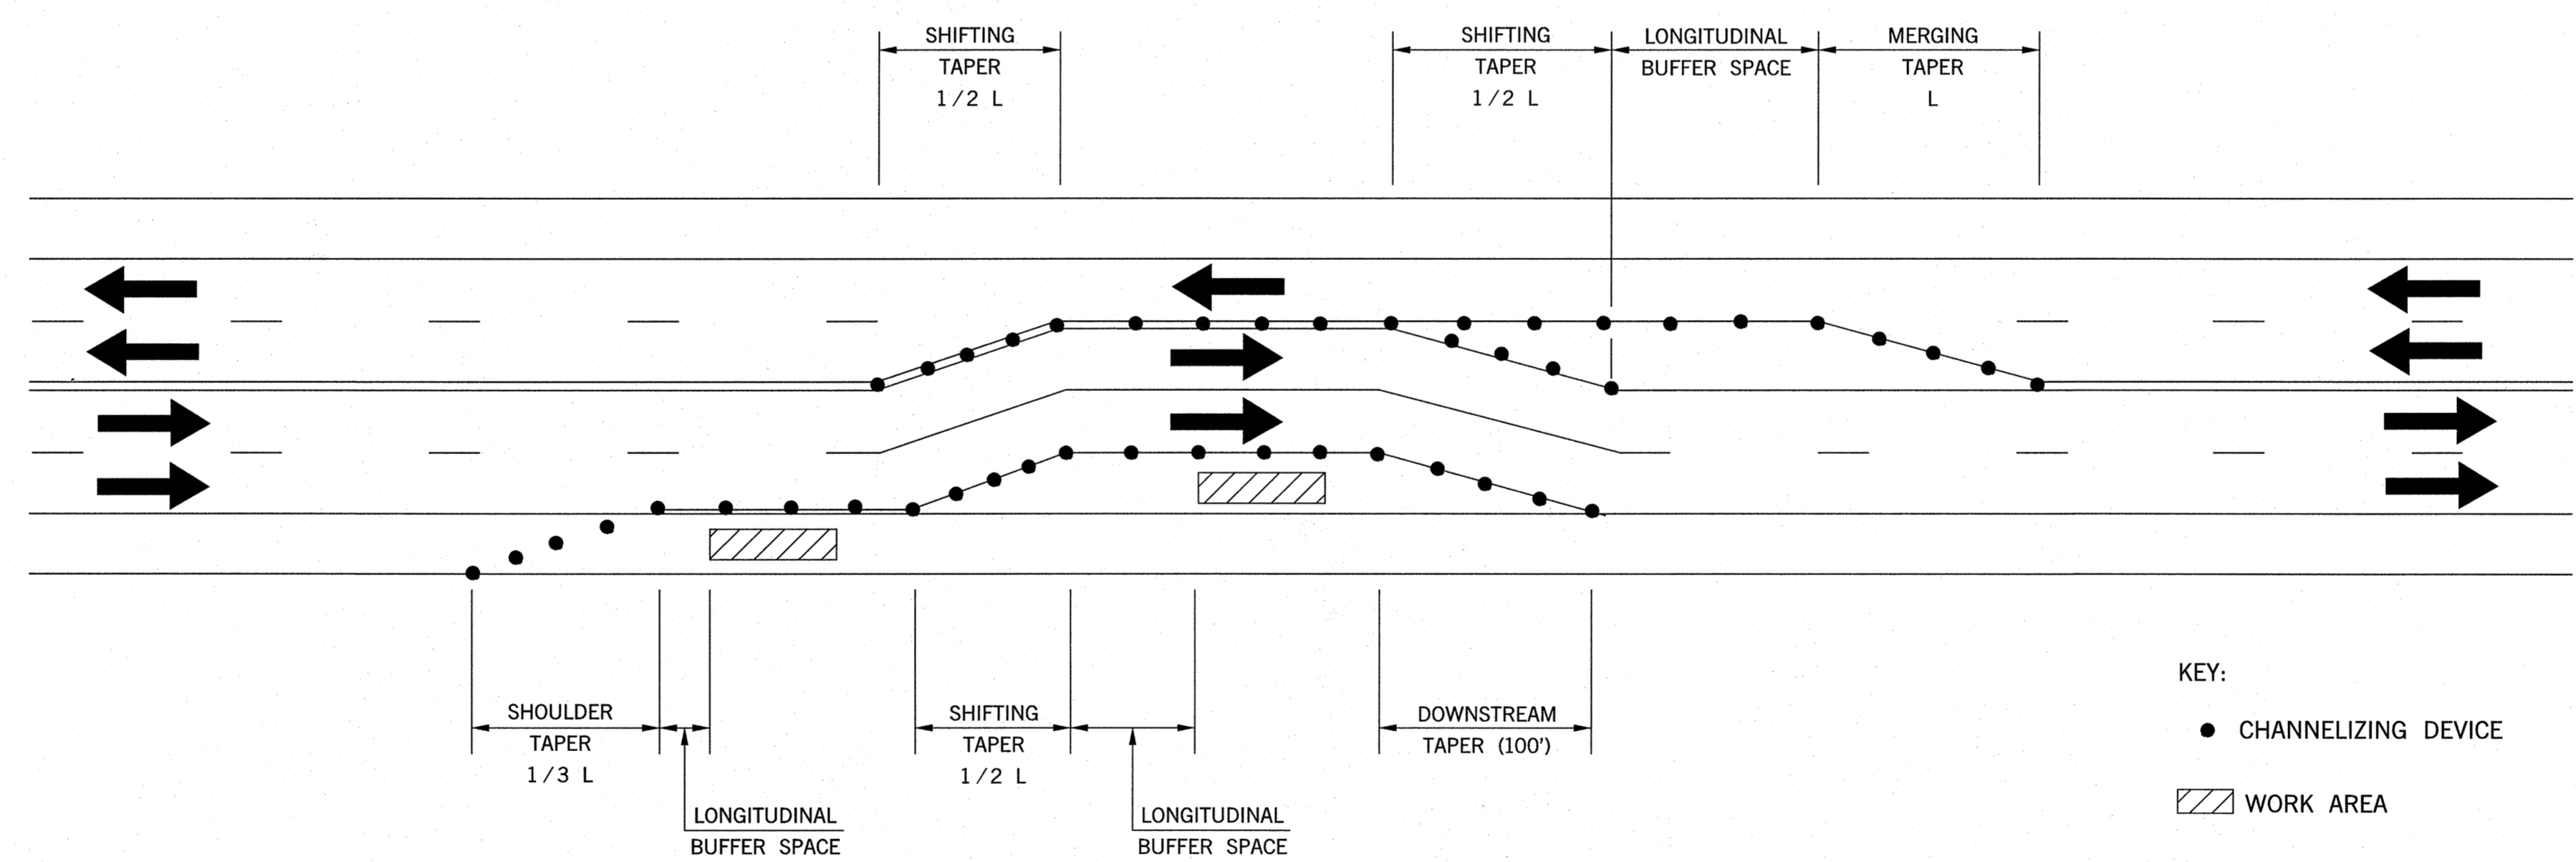

**TAPERS AND BUFFER SPACE**

**TEMPORARY TRAFFIC CONTROL ELEMENTS**

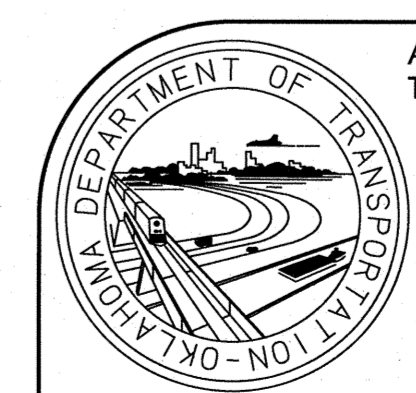

APPROVED BY TRAFFIC ENGINEER: *[Signature]* DATE: 5/31/2011

TRAFFIC STANDARD  
TRAFFIC CONTROL STANDARD  
TEMPORARY TRAFFIC CONTROL ELEMENTS

2009 SPECIFICATIONS

TCS3-1	01
T-503	

\$\$\$dies\$\$